


9-A

71	277
----	-----

LAKE COUNTY
LAK-1-6-97

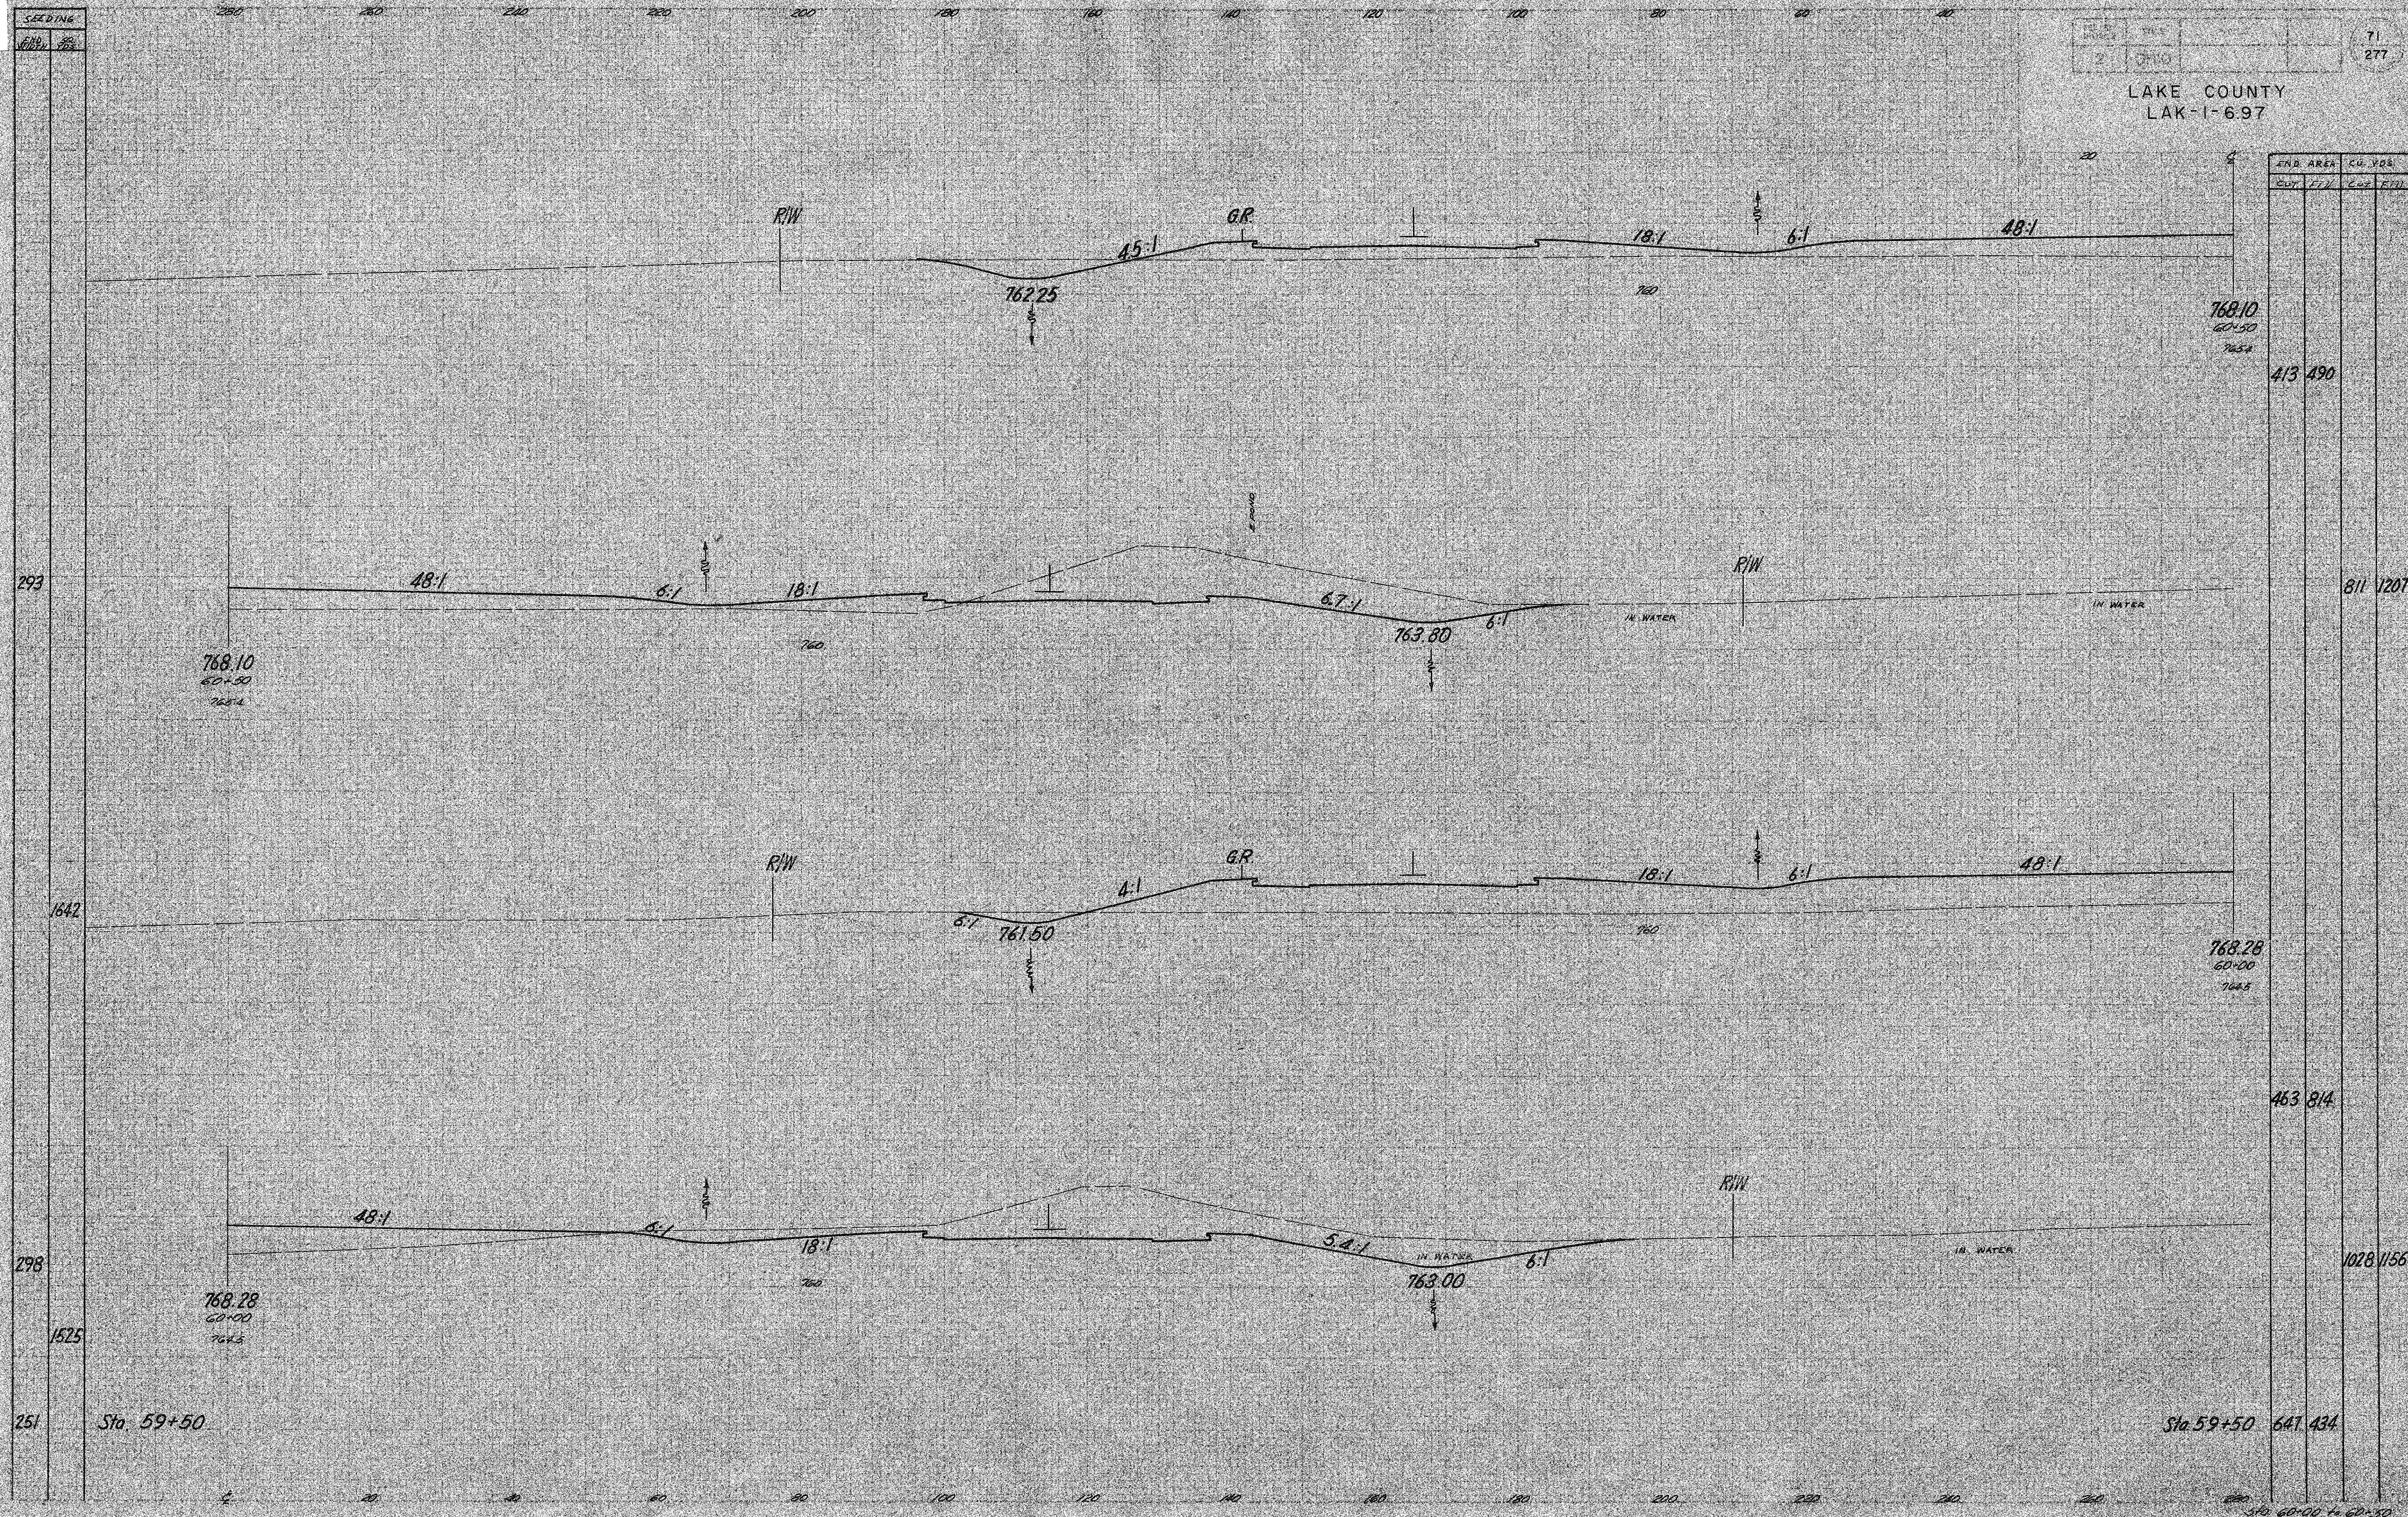

END AREA		CU. YDS.	
Cut	Fill	Cut	Fill
		413	490
		811	1207
		463	814
		1028	1156
		641	434

SEEDING
60+50
762.1

293

768.10
60+50
762.1

1642

298

768.28
60+00
762.3

1625

251

Sta. 59+50

280

260

240

220

200

180

160

140

120

100

80

60

40

20

0

20

40

60

80

100

120

140

160

180

200

220

240

260

280

Sta. 60+00 to 60+50