


LAKE COUNTY
LAK-1-6.97

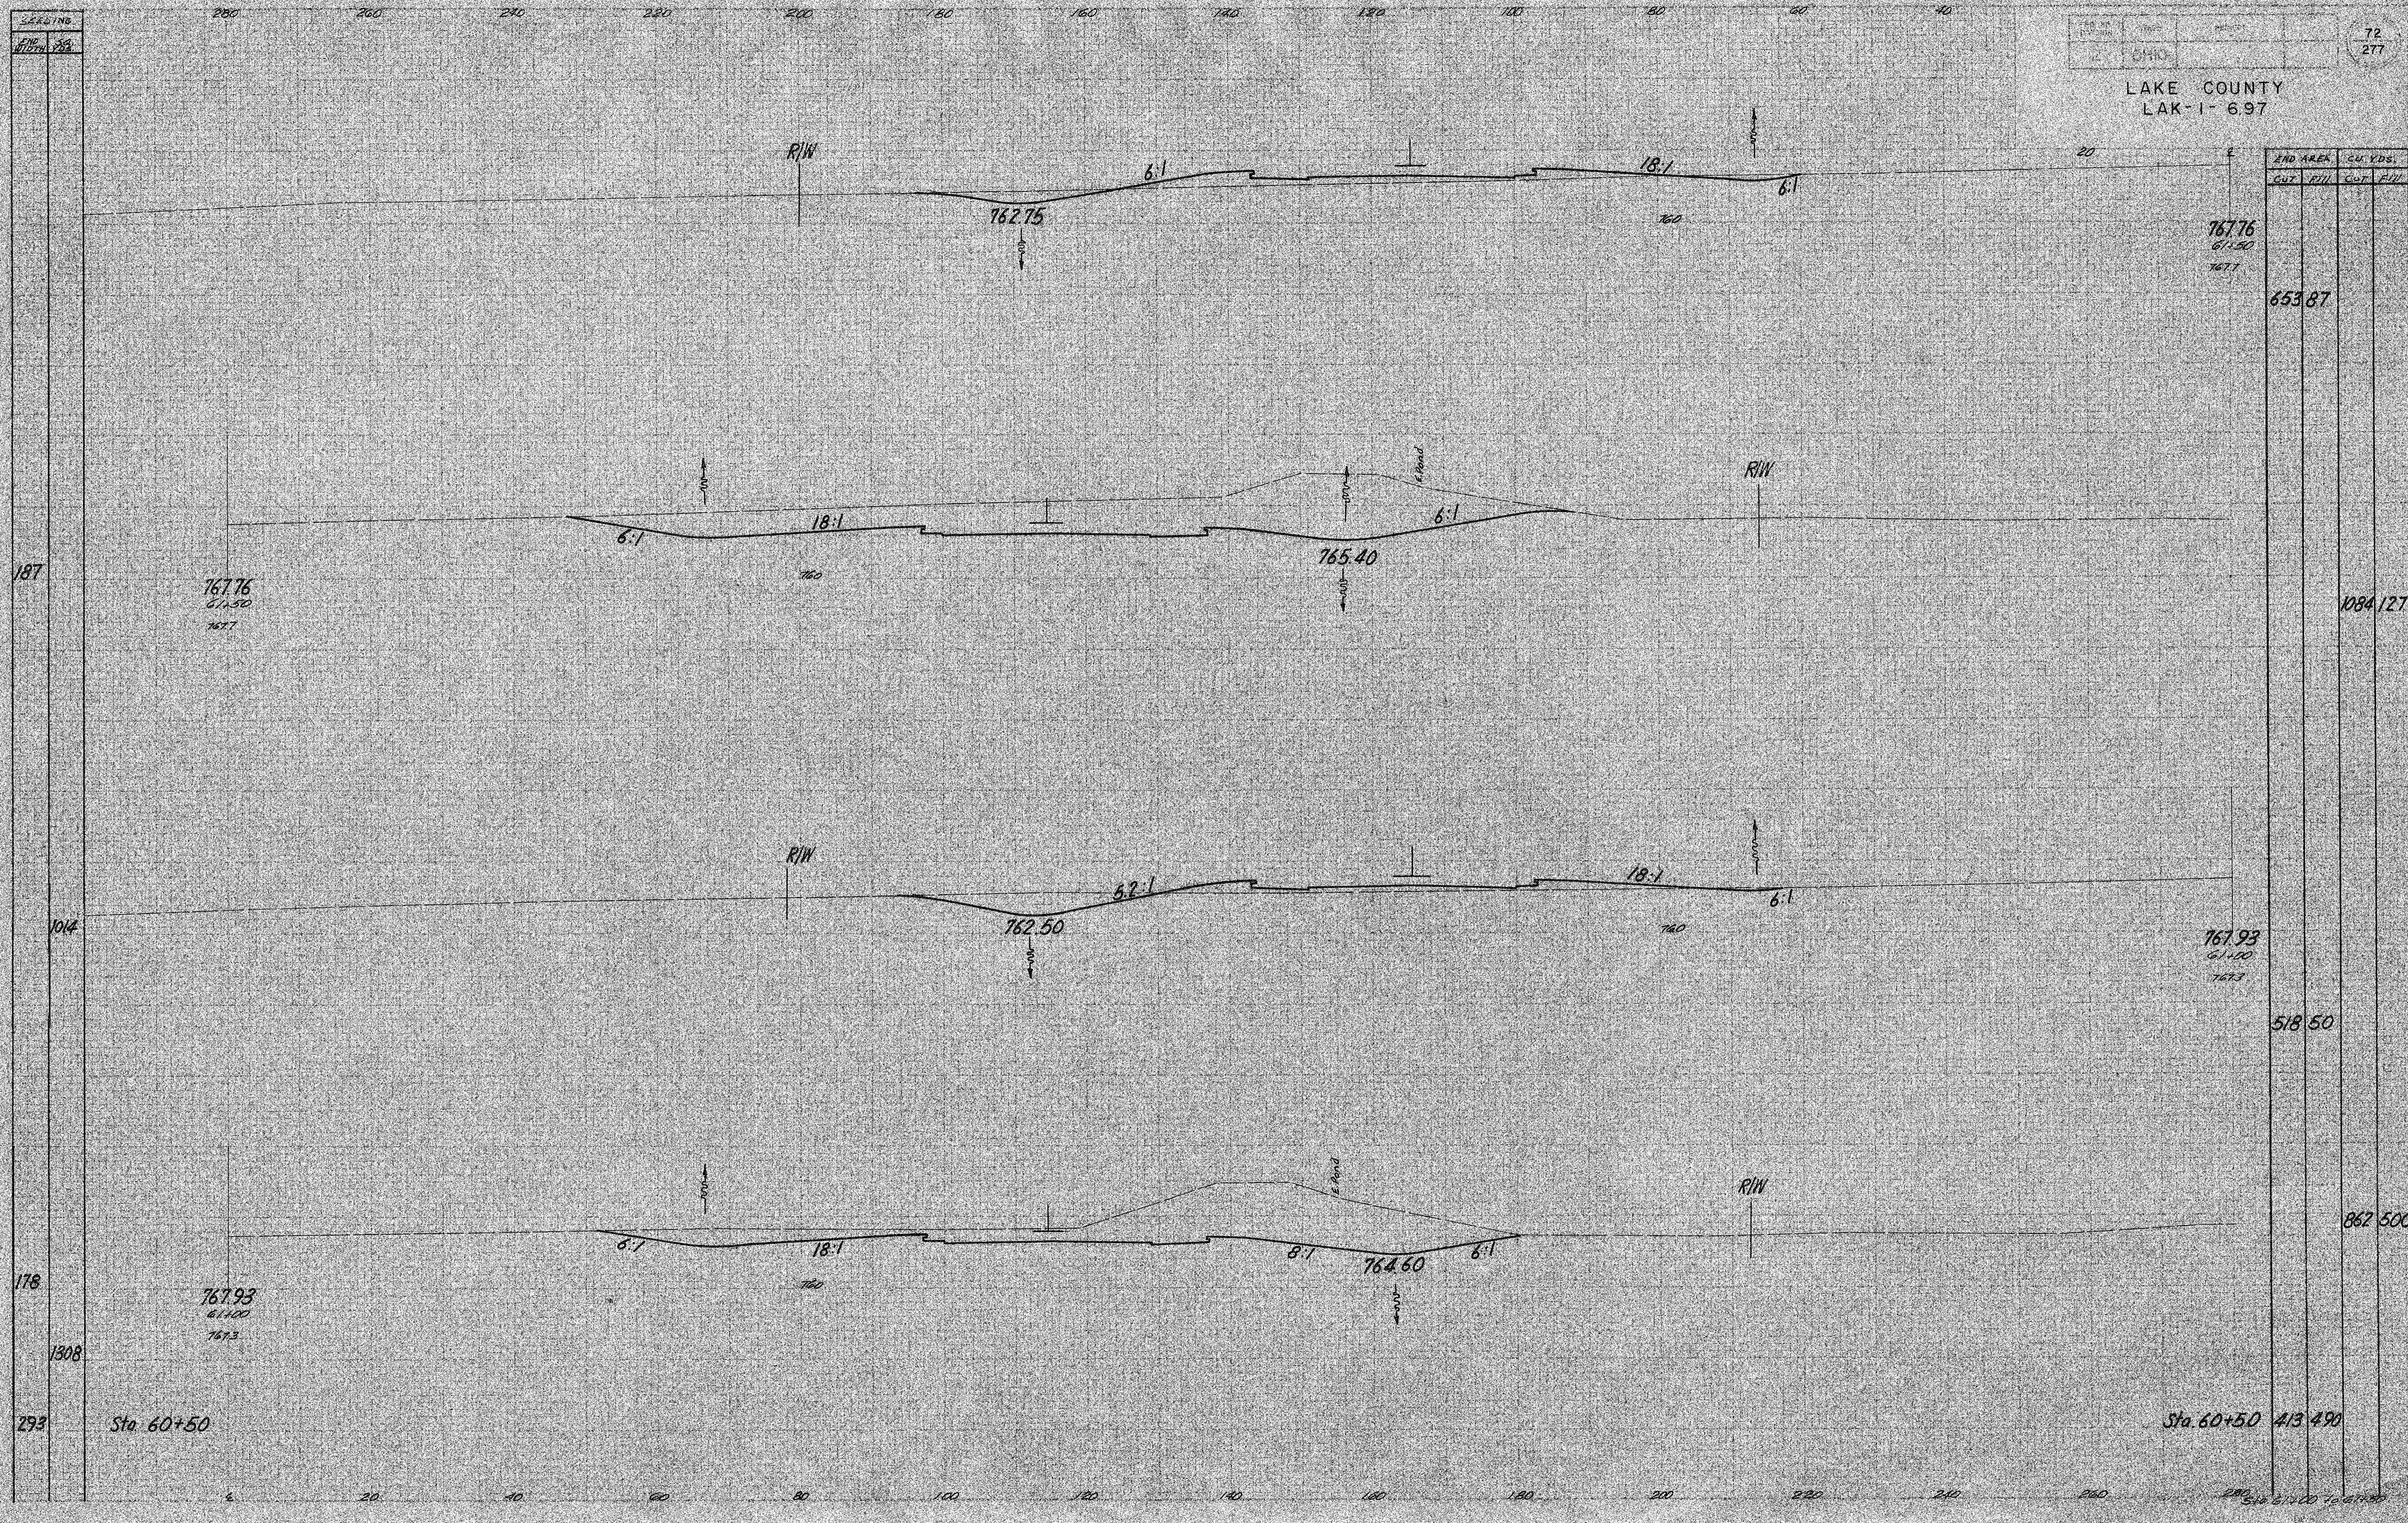

END AREA		CU. YDS.	
CUT	FILL	CUT	FILL
767.76	61.50	653.87	
767.7			
767.76	61.50	1084.127	
767.7			
767.93	61.50	518.50	
767.3			
767.93	61.50	862.500	
767.3			
Sta 60+50	413.490		

Sta 60+50

Sta 60+50