


280 260 240 220 200 180 160 140 120 100 80 60 40

DATE	BY	PROJECT
2/15/50	CHM	

73
277

LAKE COUNTY
LAK-1-697

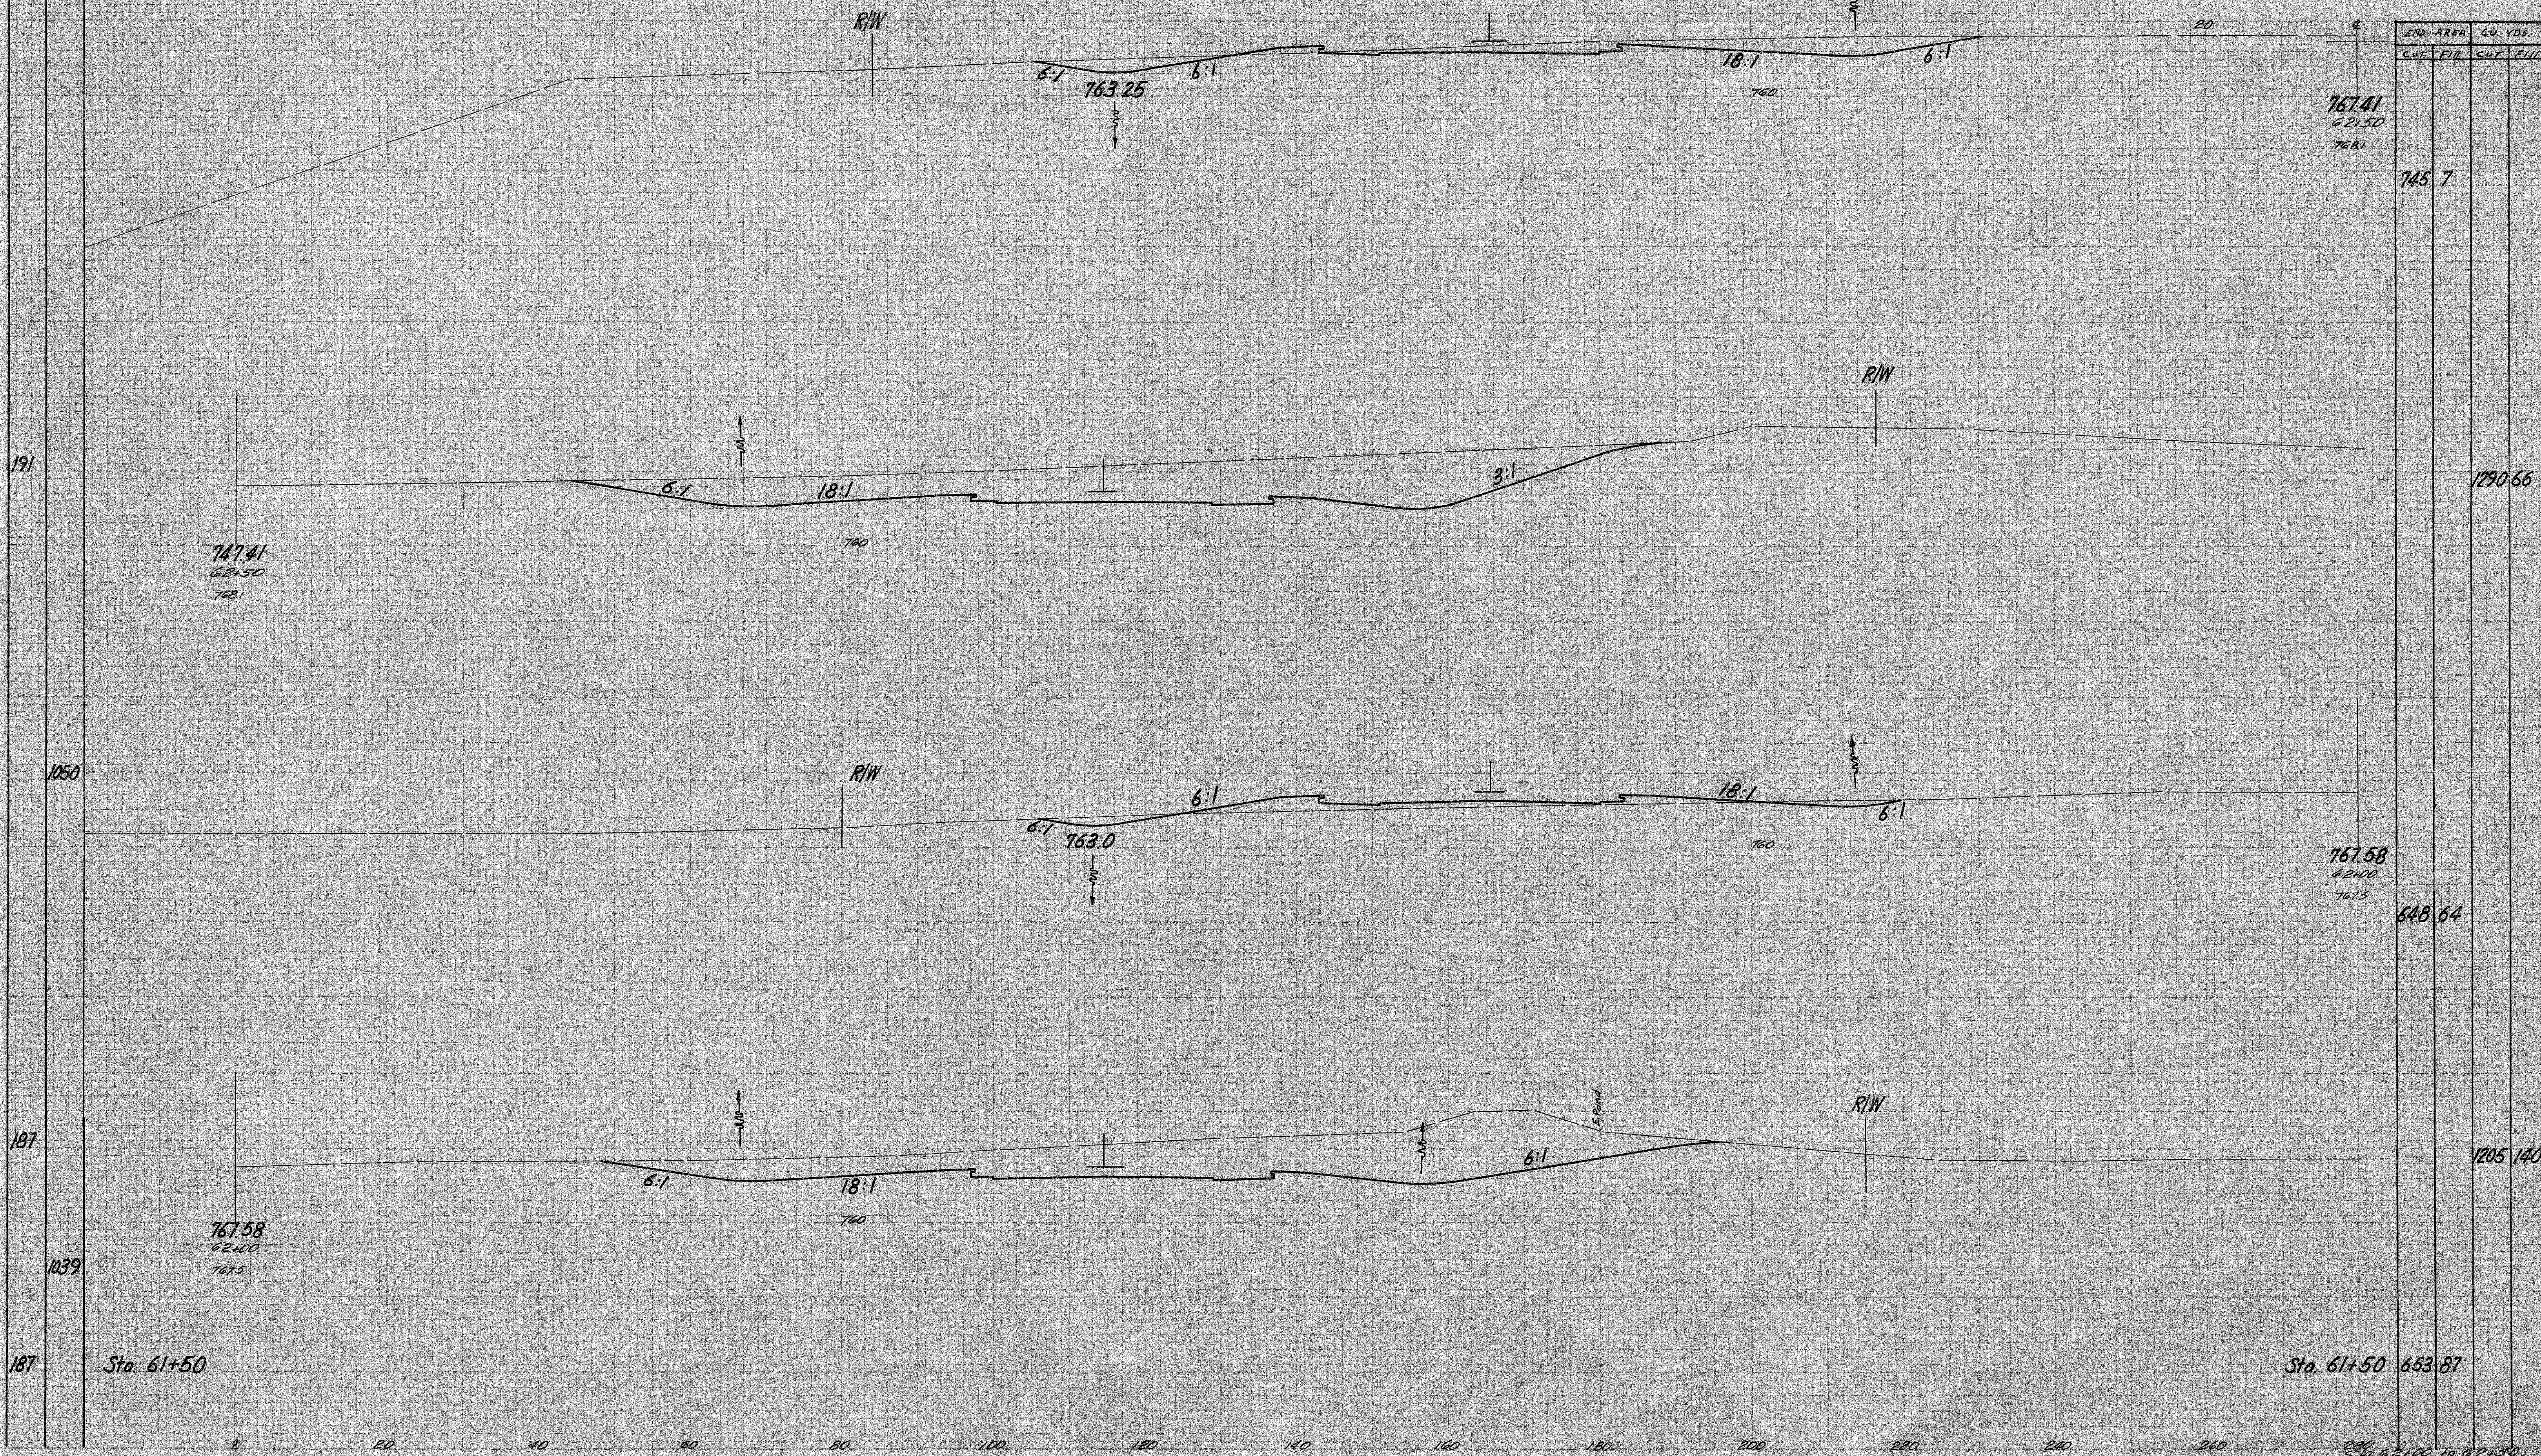

END AREA	CU. YDS.
CUT	FILL

767.41
62+50
768.1

745.7

747.41
62+50
748

1290.66

767.58
62+00
767.5

648.64

767.58
62+00
767.5

1205.140

Sta. 61+50

Sta. 61+50 653.87

Sta. 62+00 to 62+50