


LAKE COUNTY  
LAK-1-6.97

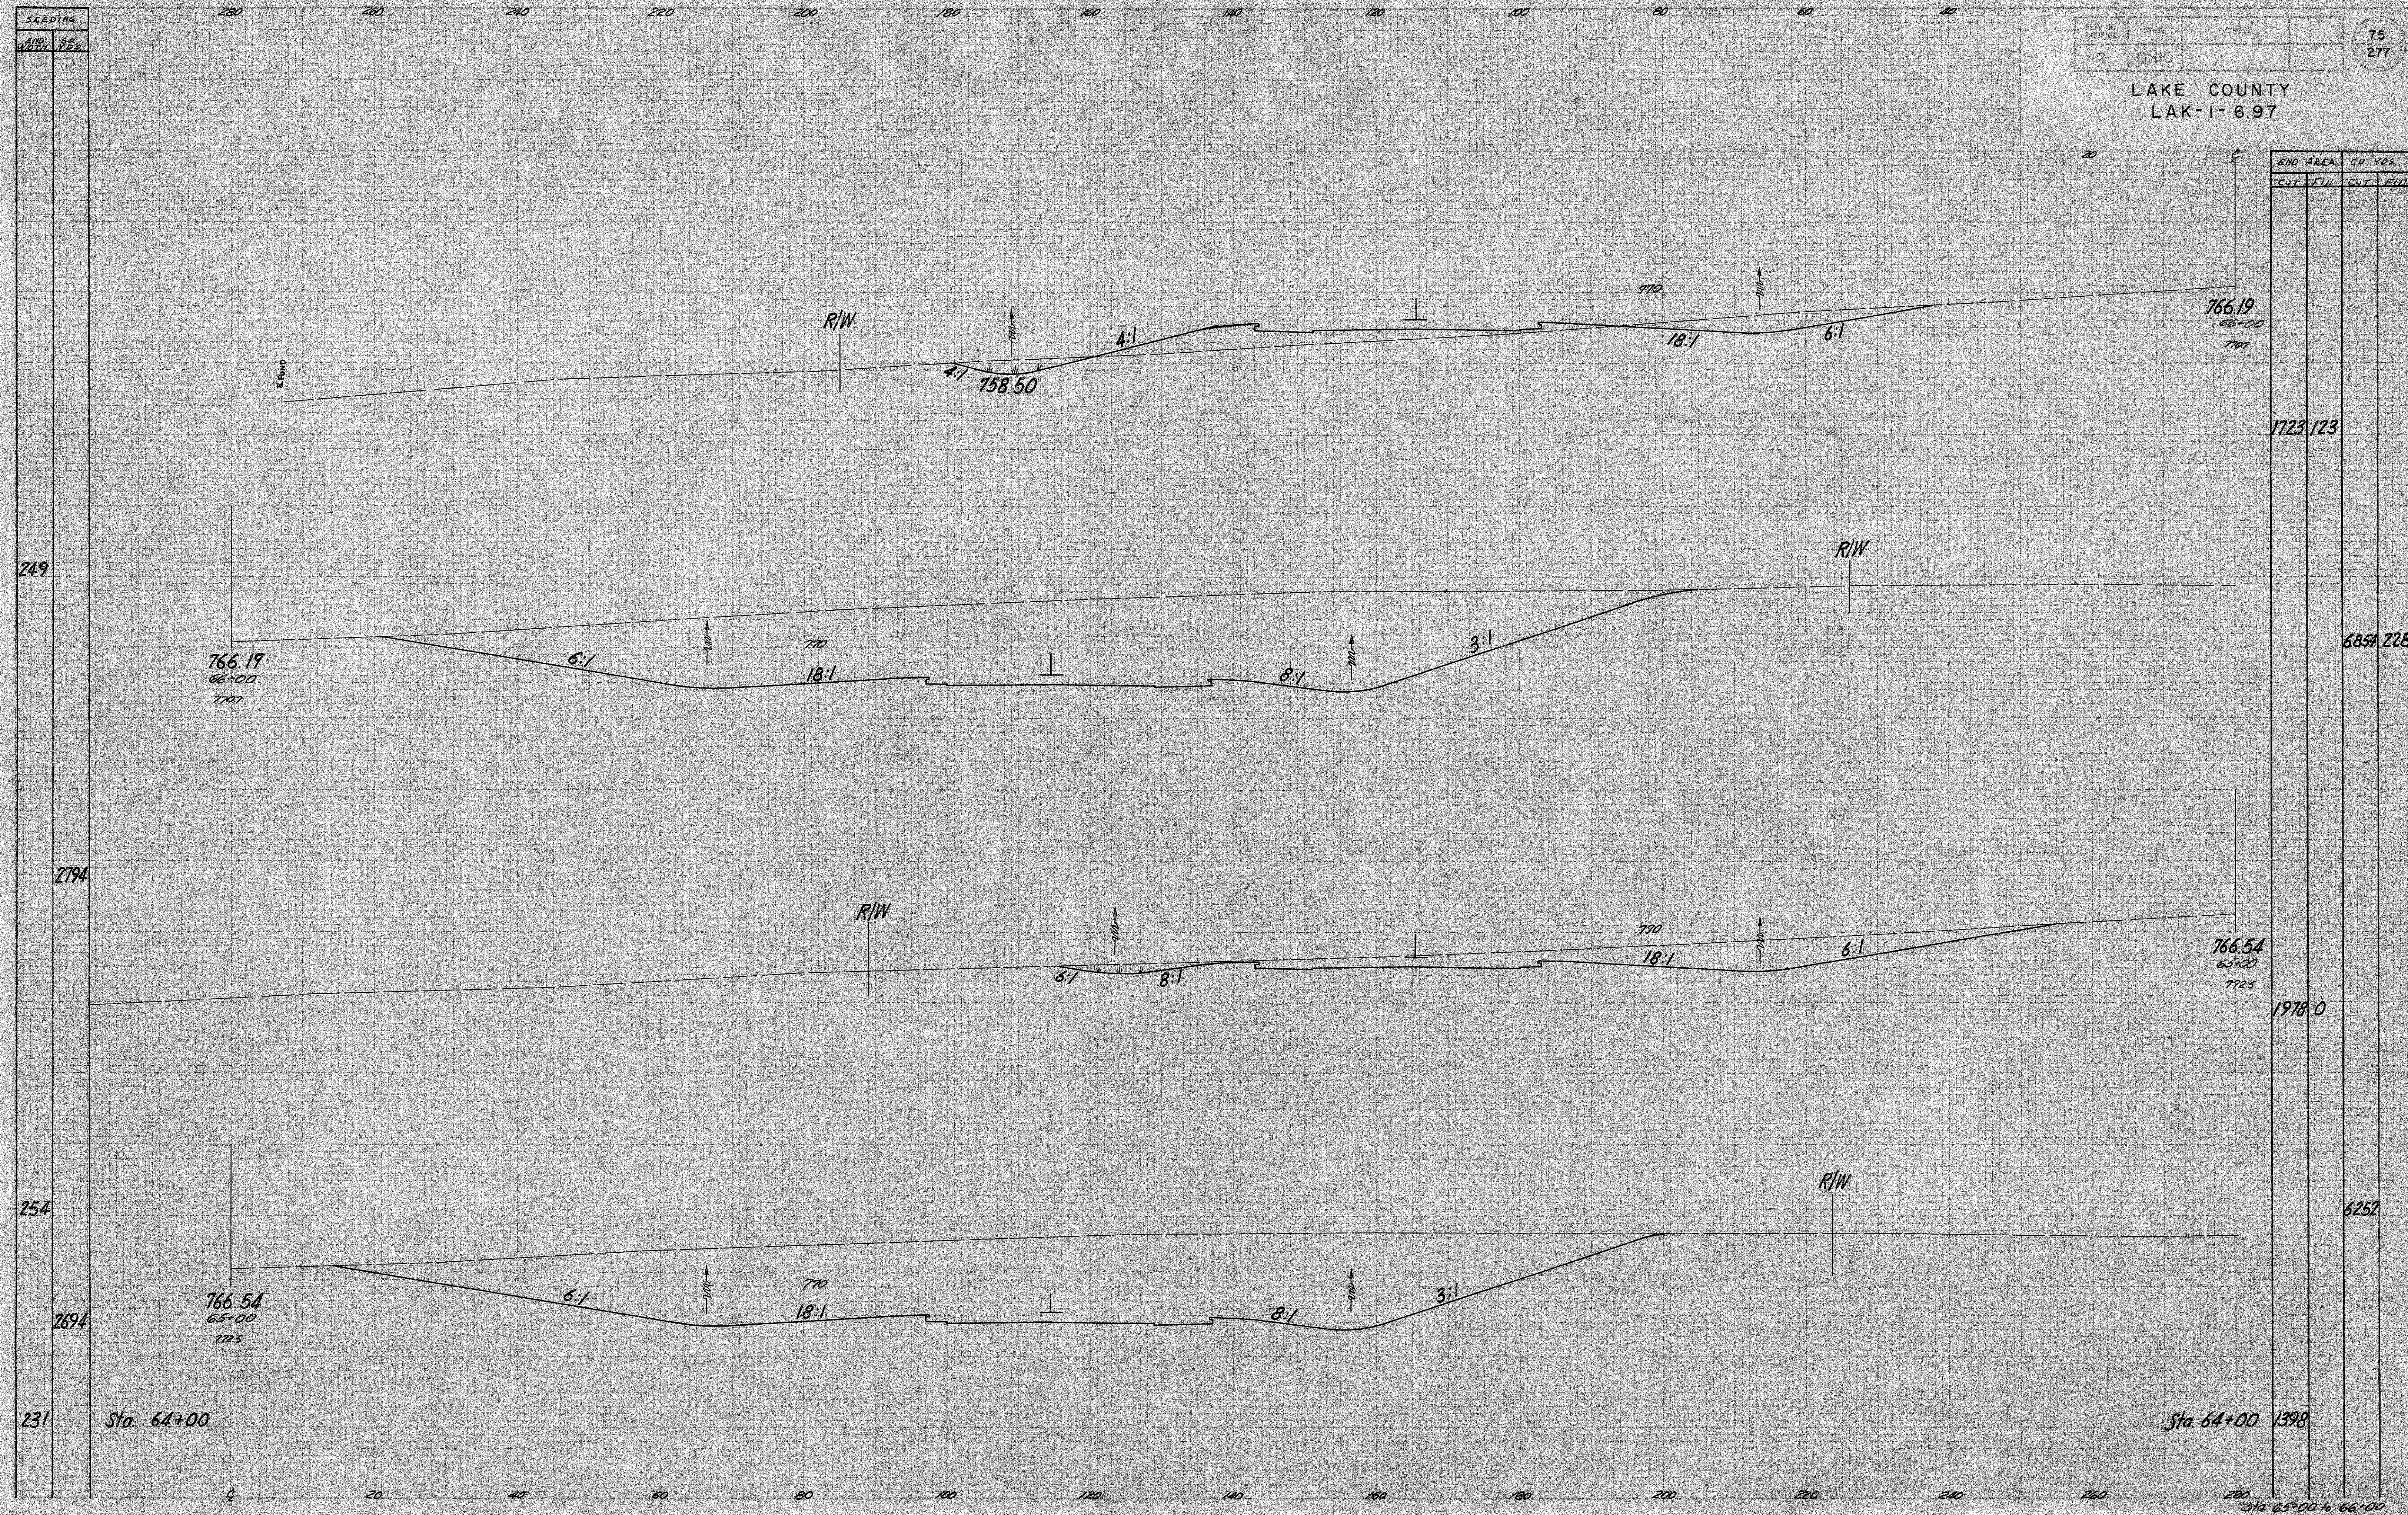

END AREA		CU. YDS.	
Cut	Fill	Cut	Fill

1723 123

6854 228

1978 0

6252

Sta 64+00

Sta 64+00 1398

Sta 65+00 to 66+00