


SEEDING
#188 88

LAKE COUNTY
LAK-1-6-97

78
277

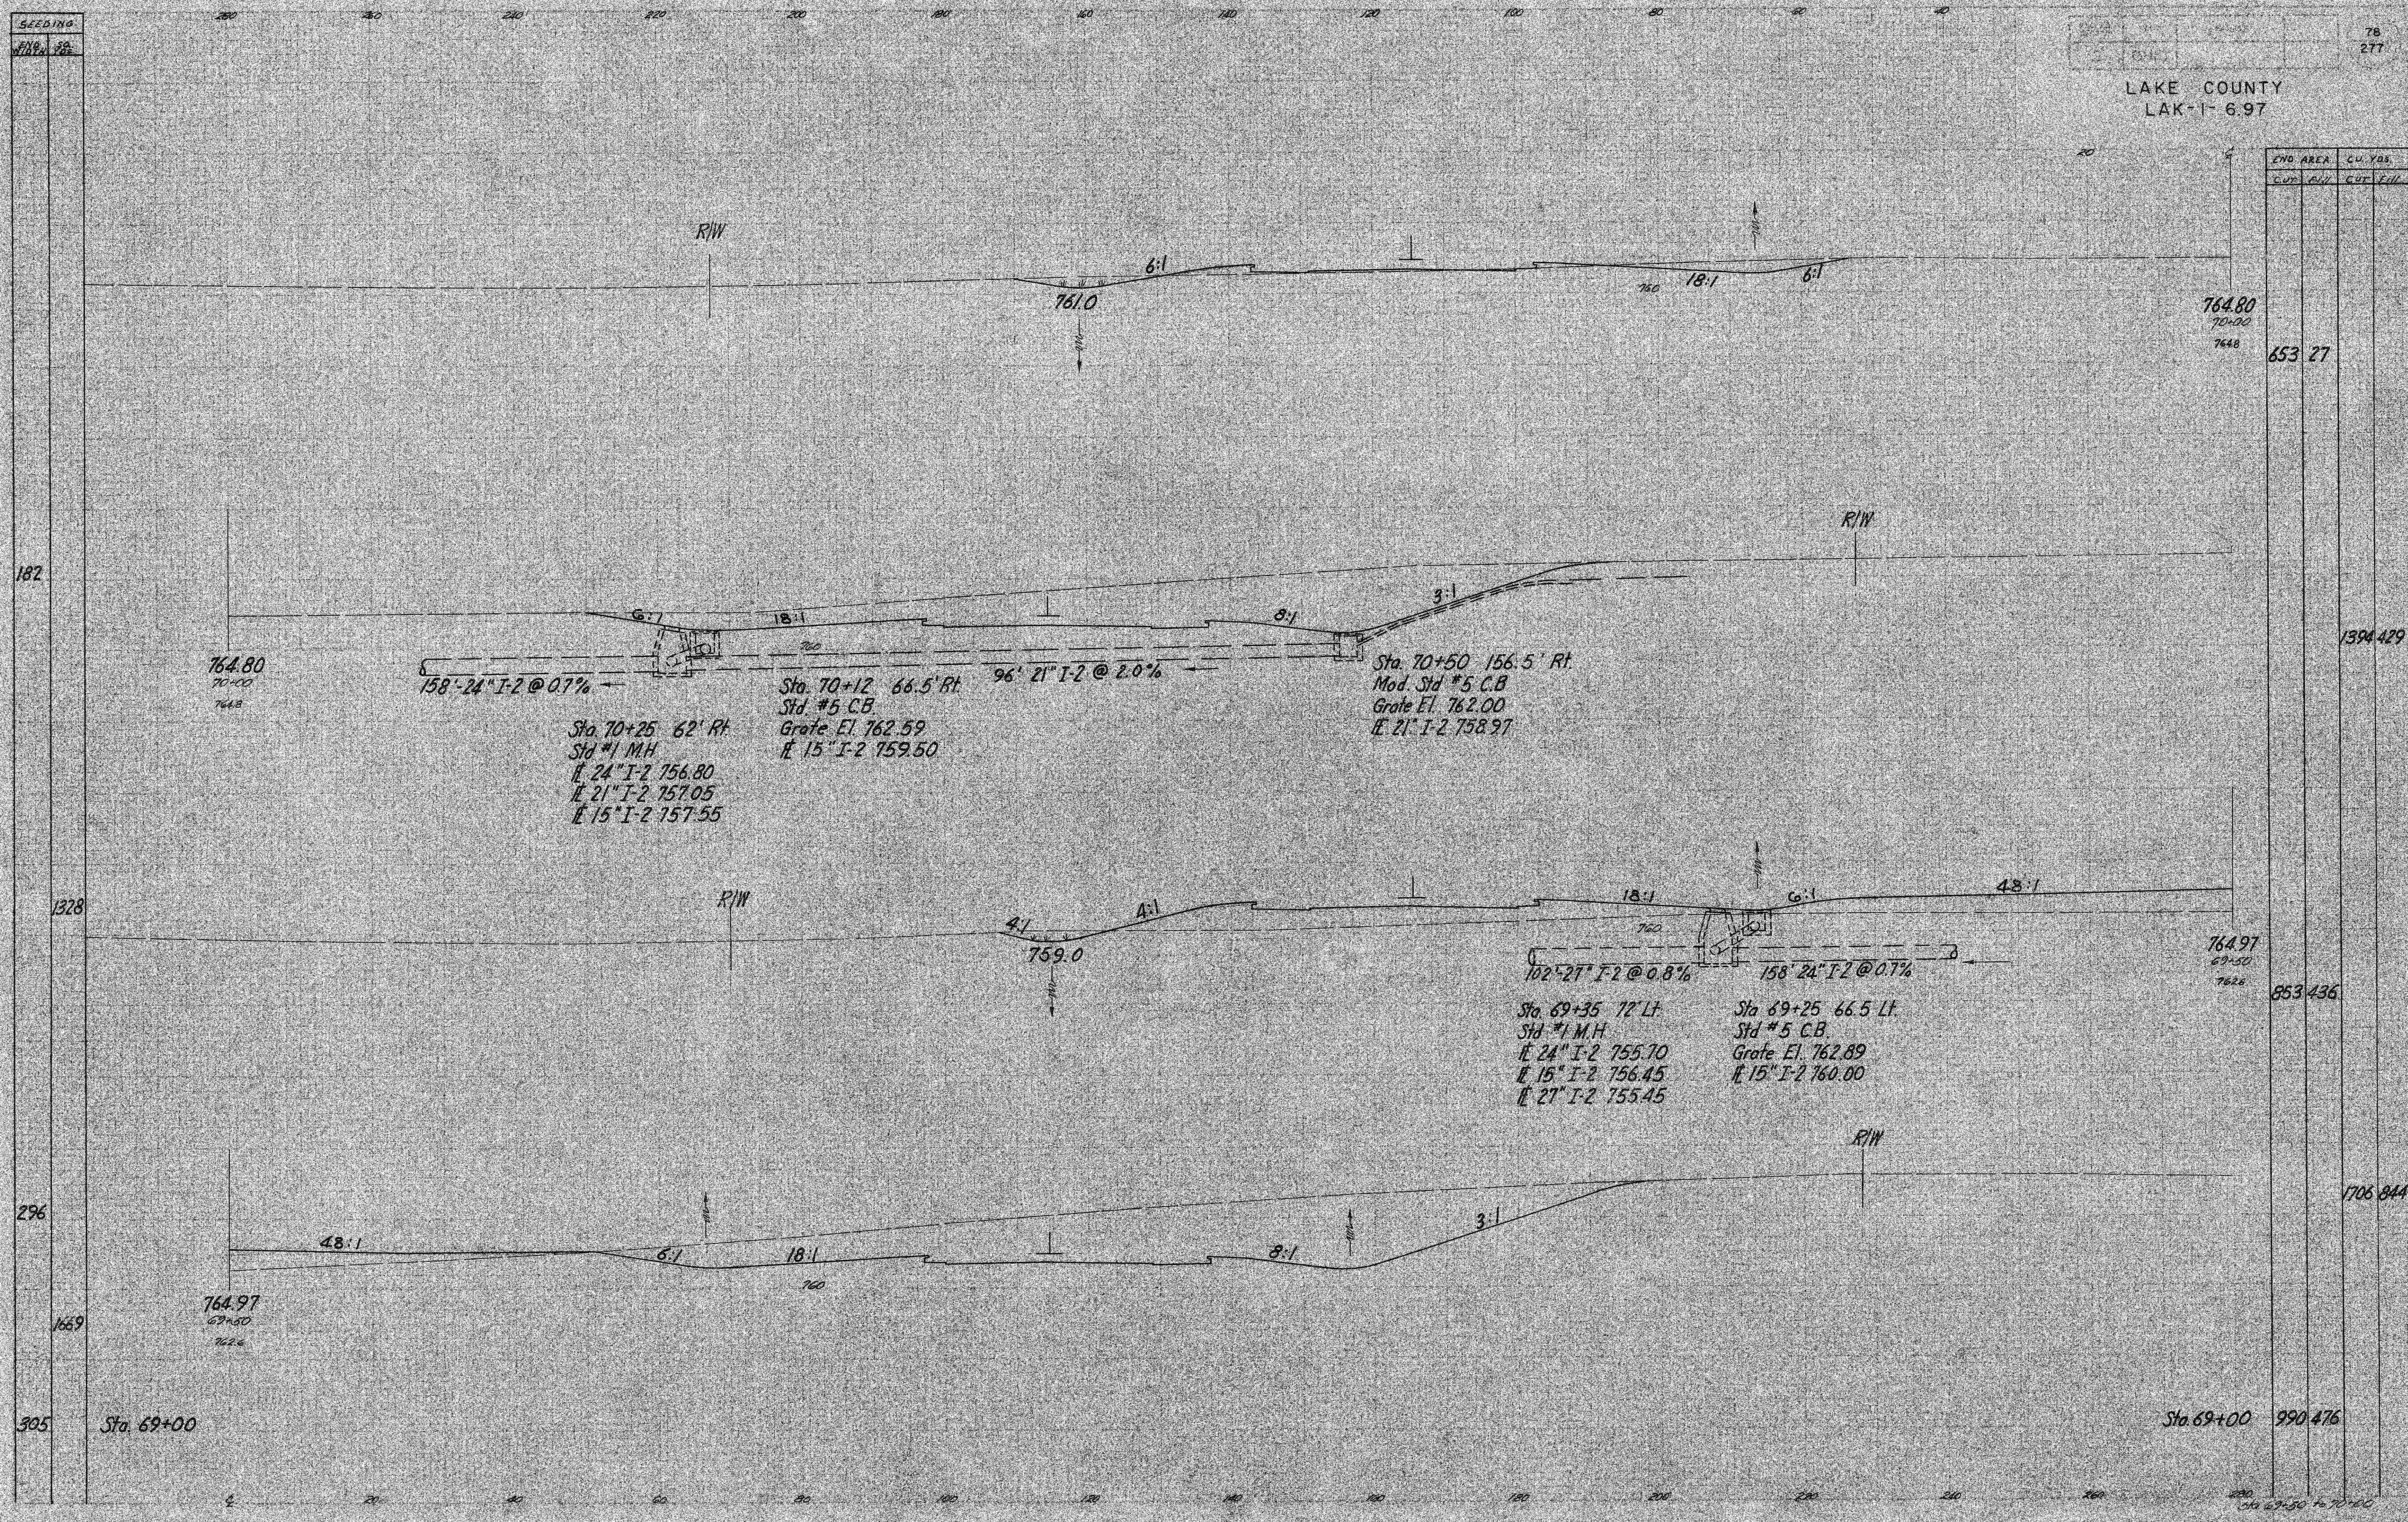

| END AREA | C.U. YDS. |
|----------|-----------|
| CUT | FILL |

| | | | |
|--------|-------|-------|--------|
| 764.80 | 70+00 | 764.8 | 653.27 |
|--------|-------|-------|--------|

| |
|----------|
| 1394.429 |
|----------|

| | | | |
|--------|-------|-------|---------|
| 764.97 | 69+50 | 762.6 | 853.436 |
|--------|-------|-------|---------|

| |
|----------|
| 1706.844 |
|----------|

| | | |
|--------|-------|---------|
| 764.97 | 69+00 | 990.476 |
|--------|-------|---------|