


LAKE COUNTY  
LAK-1-6.97

88  
277

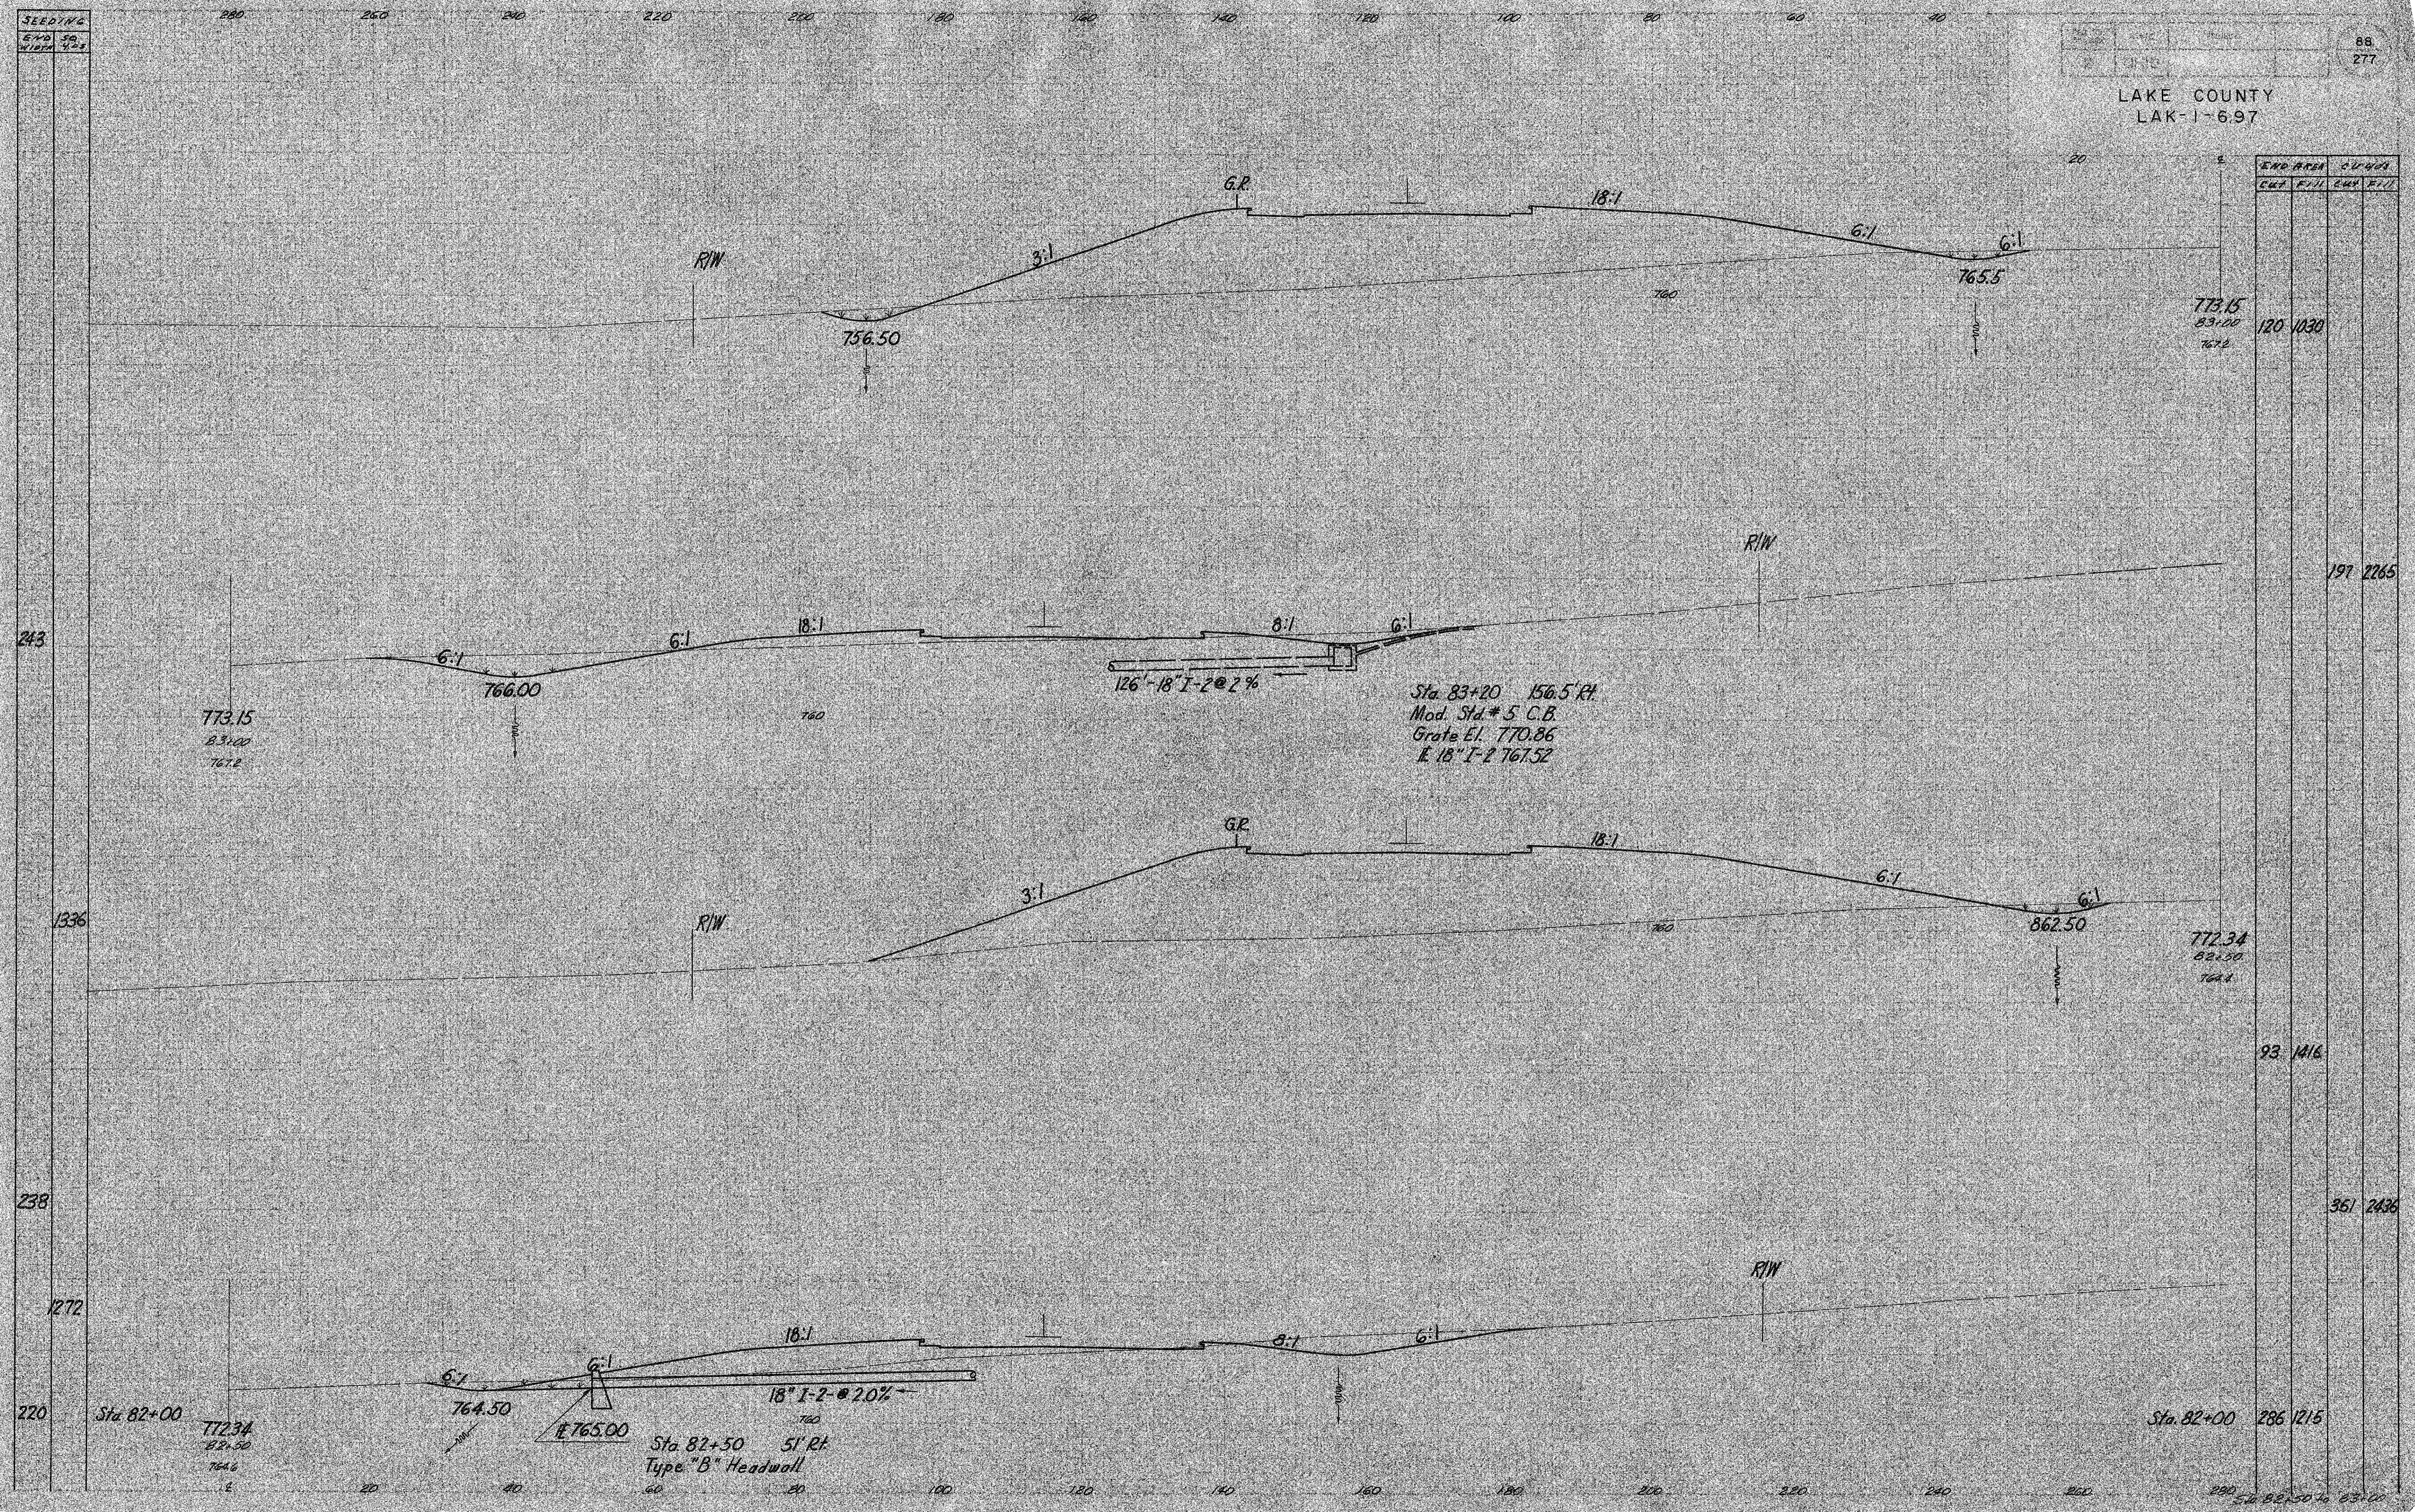

END AREA		CUMULATIVE	
CUT	FILL	CUT	FILL

773.15  
83+00  
767.2

120 1030

773.15  
83+00  
767.2

766.00

126'-18" I-2@2%

Sta. 83+20 156.5' Rt.  
Mod. Std. # 5 C.B.  
Grate El. 770.86  
E. 18" I-2 767.52

772.34  
82+50  
764.4

93 1416

772.34  
82+50  
764.6

764.50

Sta. 82+50 51' Rt.  
Type "B" Headwall

Sta. 82+00 286 1215

Sta. 82+50 14 83+00