


SEEDING  
E. AND SO  
W. AND S.

LAKE COUNTY  
LAK-1-6.97

95  
277

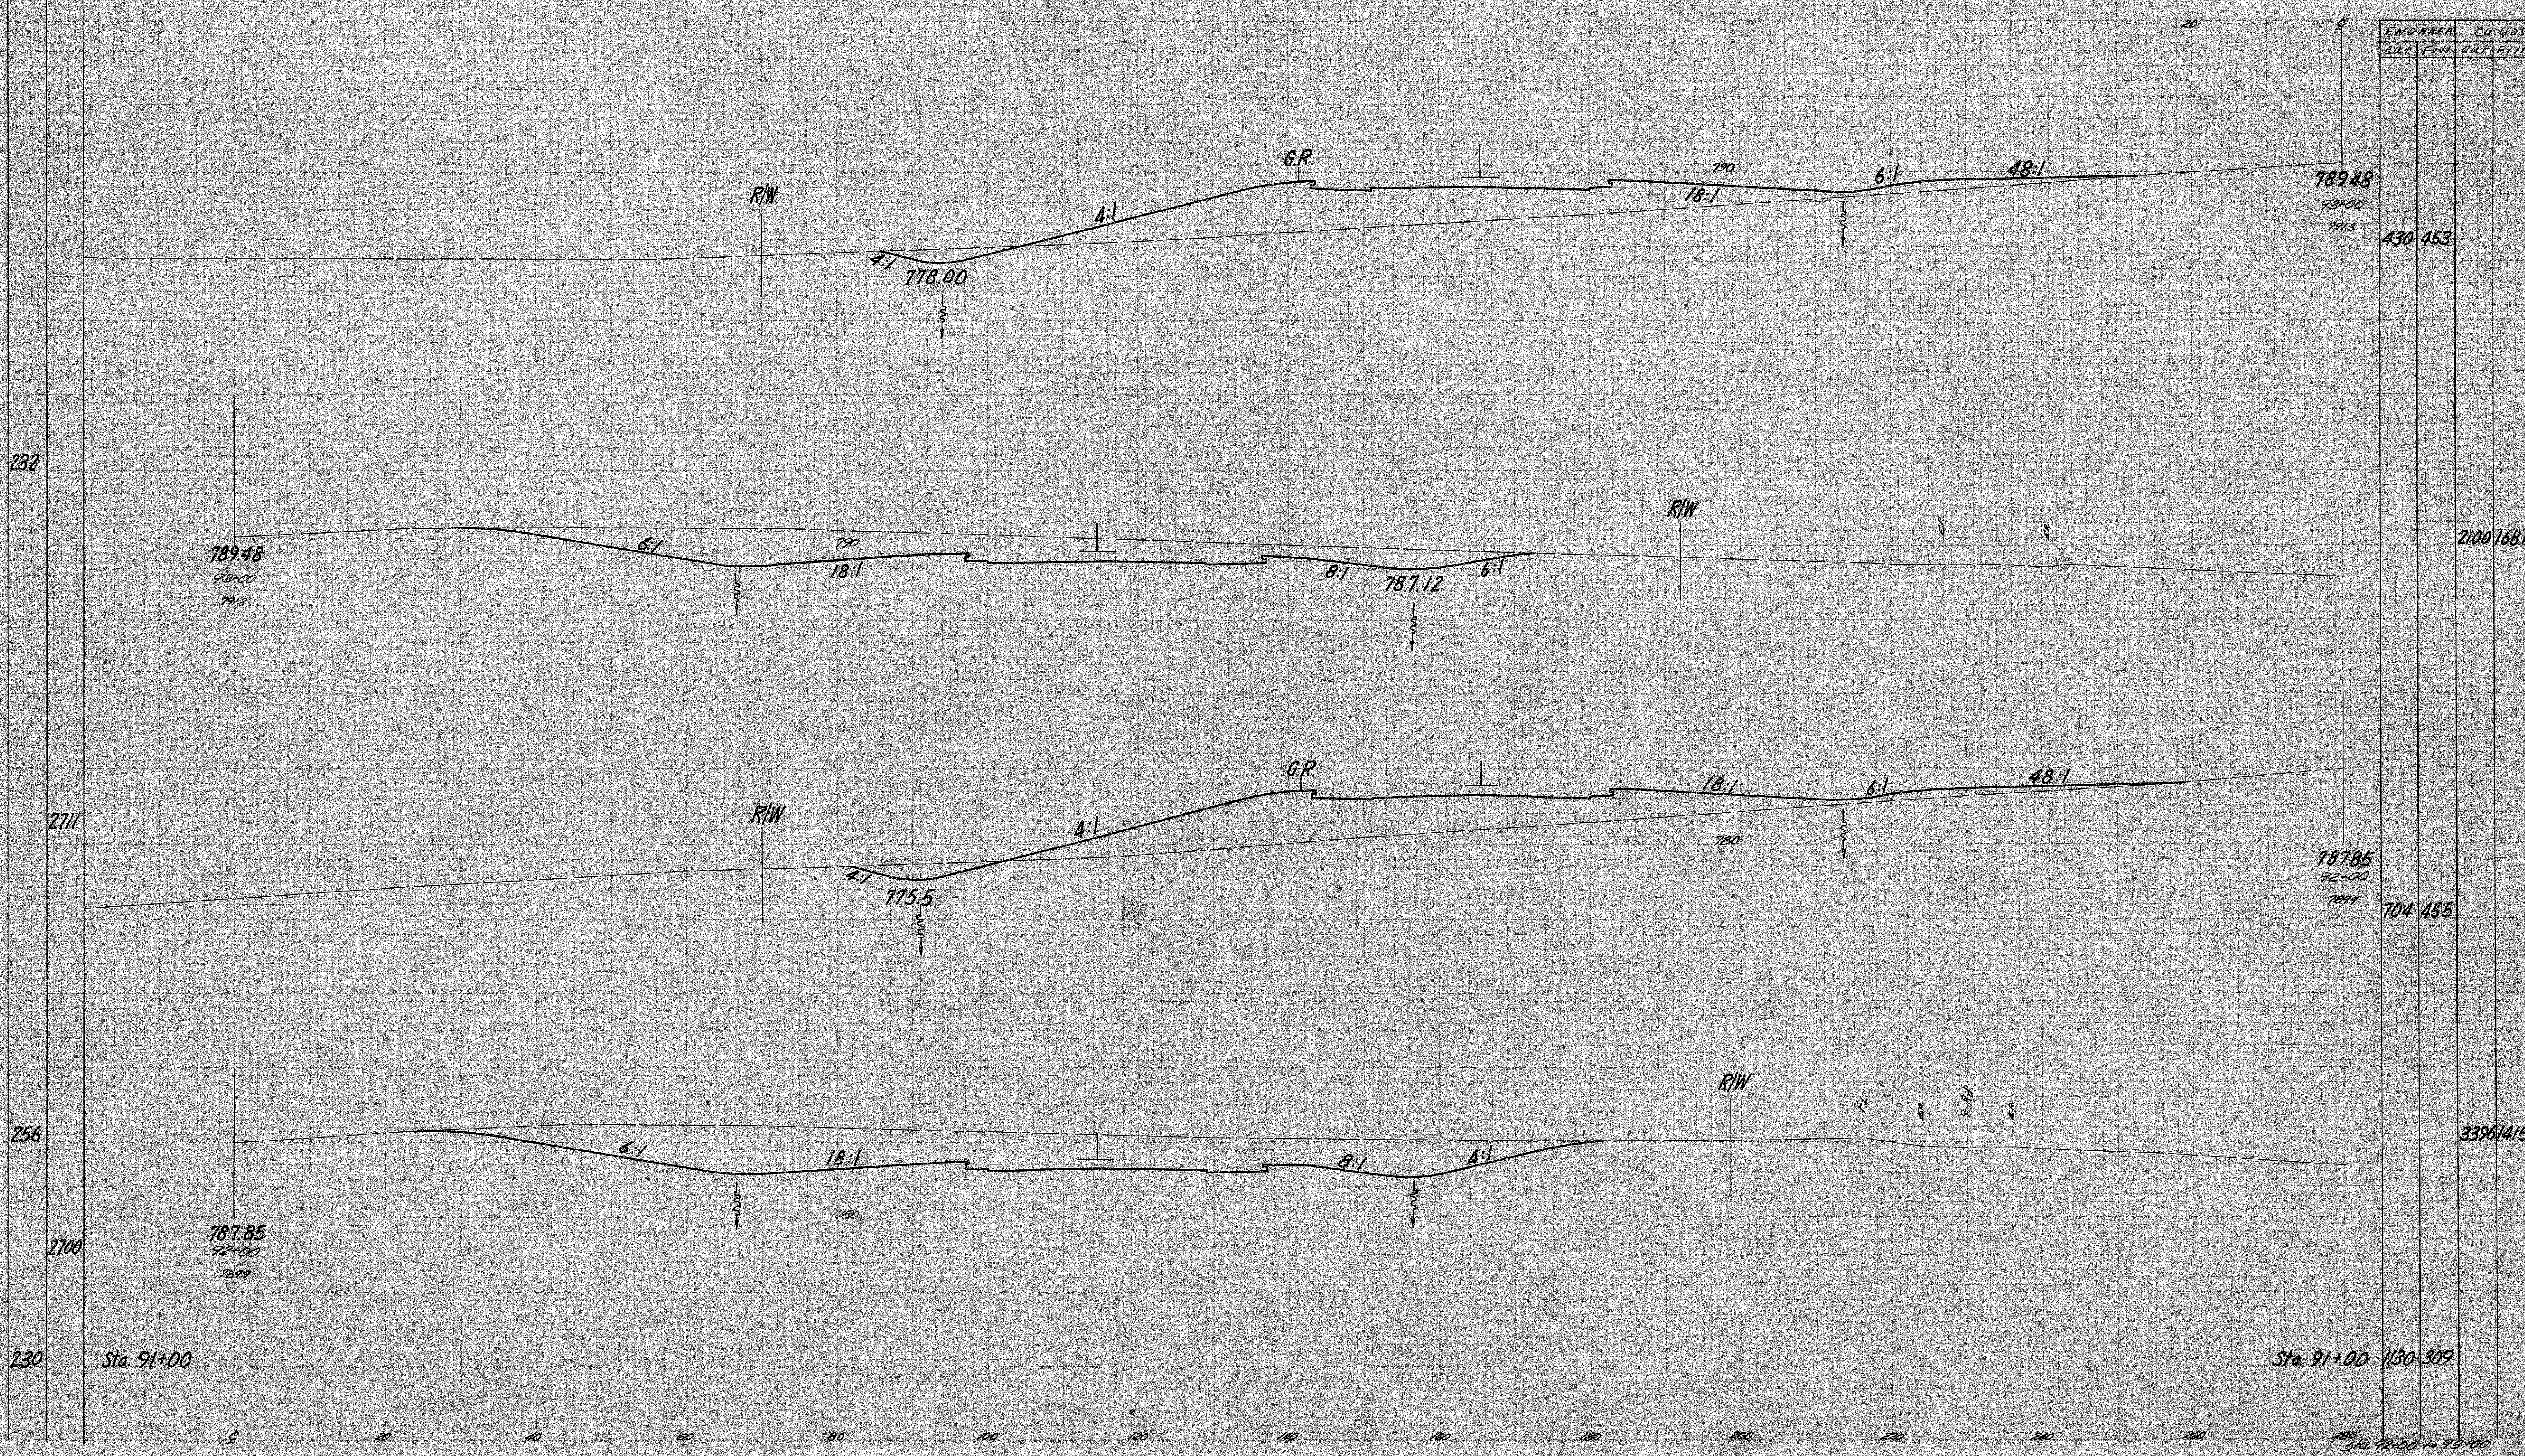

END AREA CU YDS  
OUT FILL CUT FILL

430	453
-----	-----

2100 1681

704 455

3396 1415

Sta. 91+00

Sta. 91+00 1130 309

Sta. 90+00 to 99+00