


SEEDING
 SQ YDS
 WIDTH

2 0413 99 277

LAKE COUNTY
 LAK-1-6.97

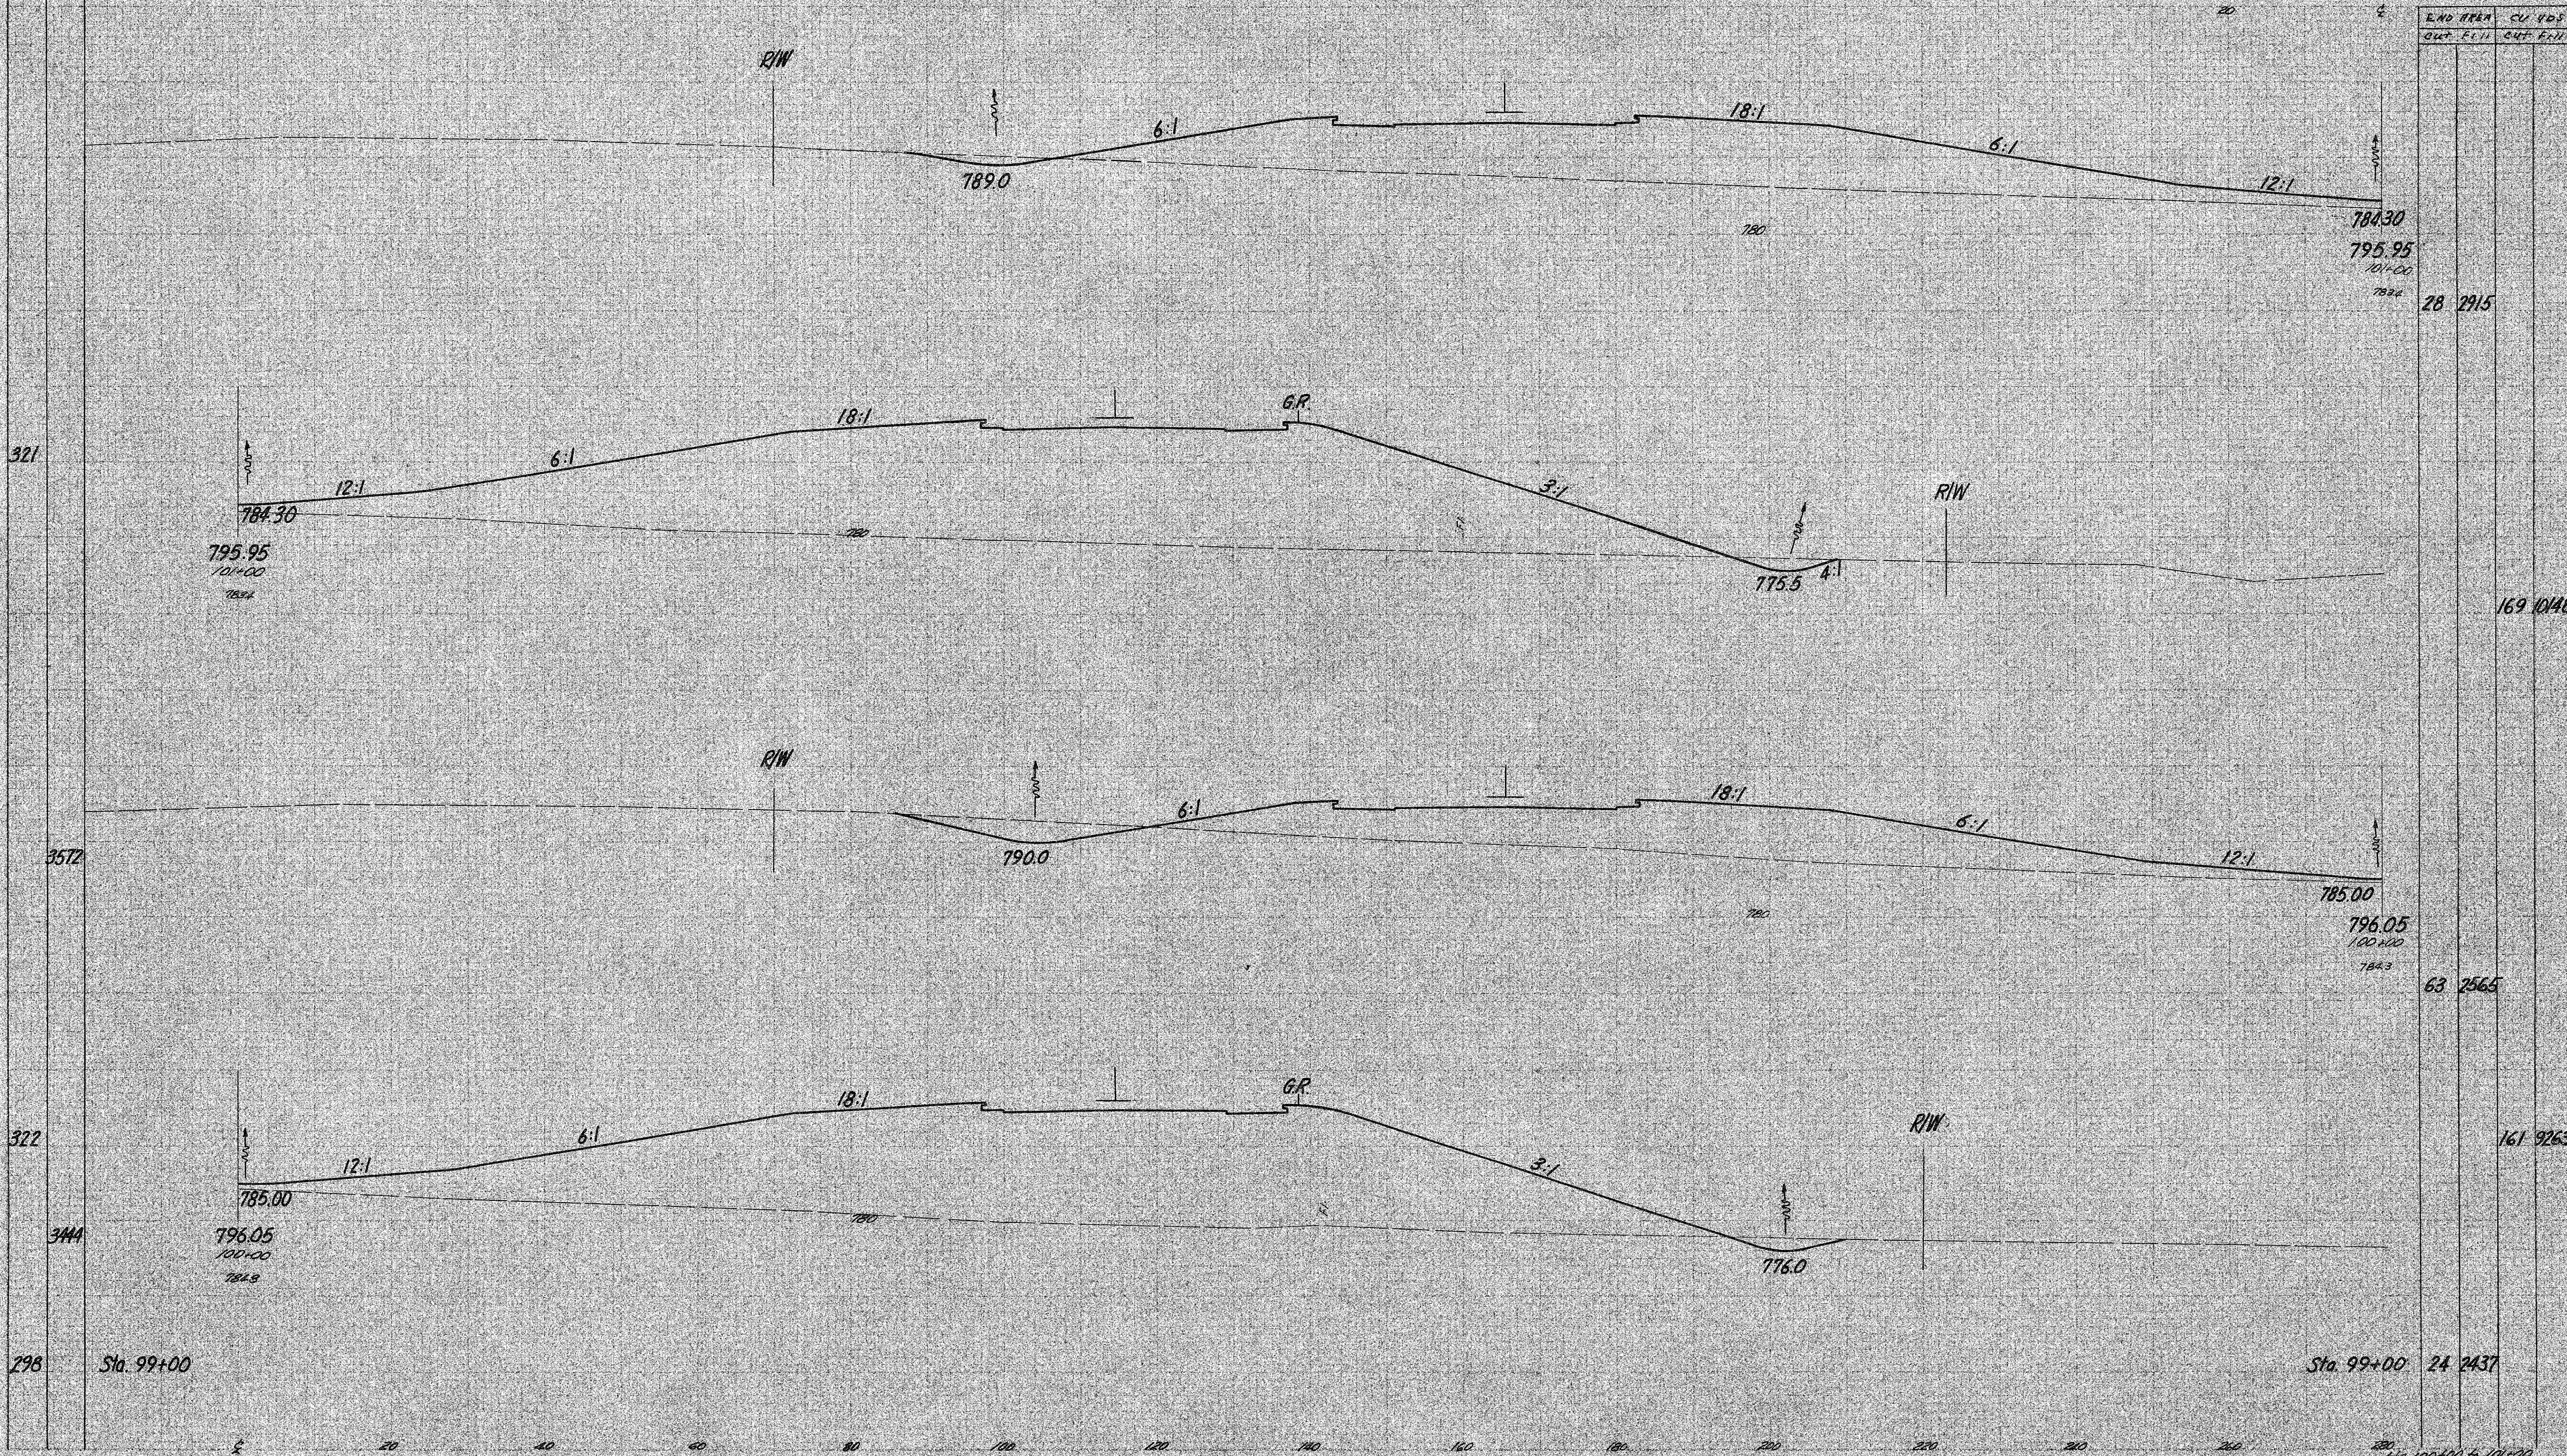

END AREA	CUM. VOLS
OUT. ELEV.	OUT. ELEV.
28	2915
63	2565
161	9263
24	2437