


SEEDING
SQ. YDS.
WIDTH

LAKE COUNTY
LAK-1-6.97

100
277

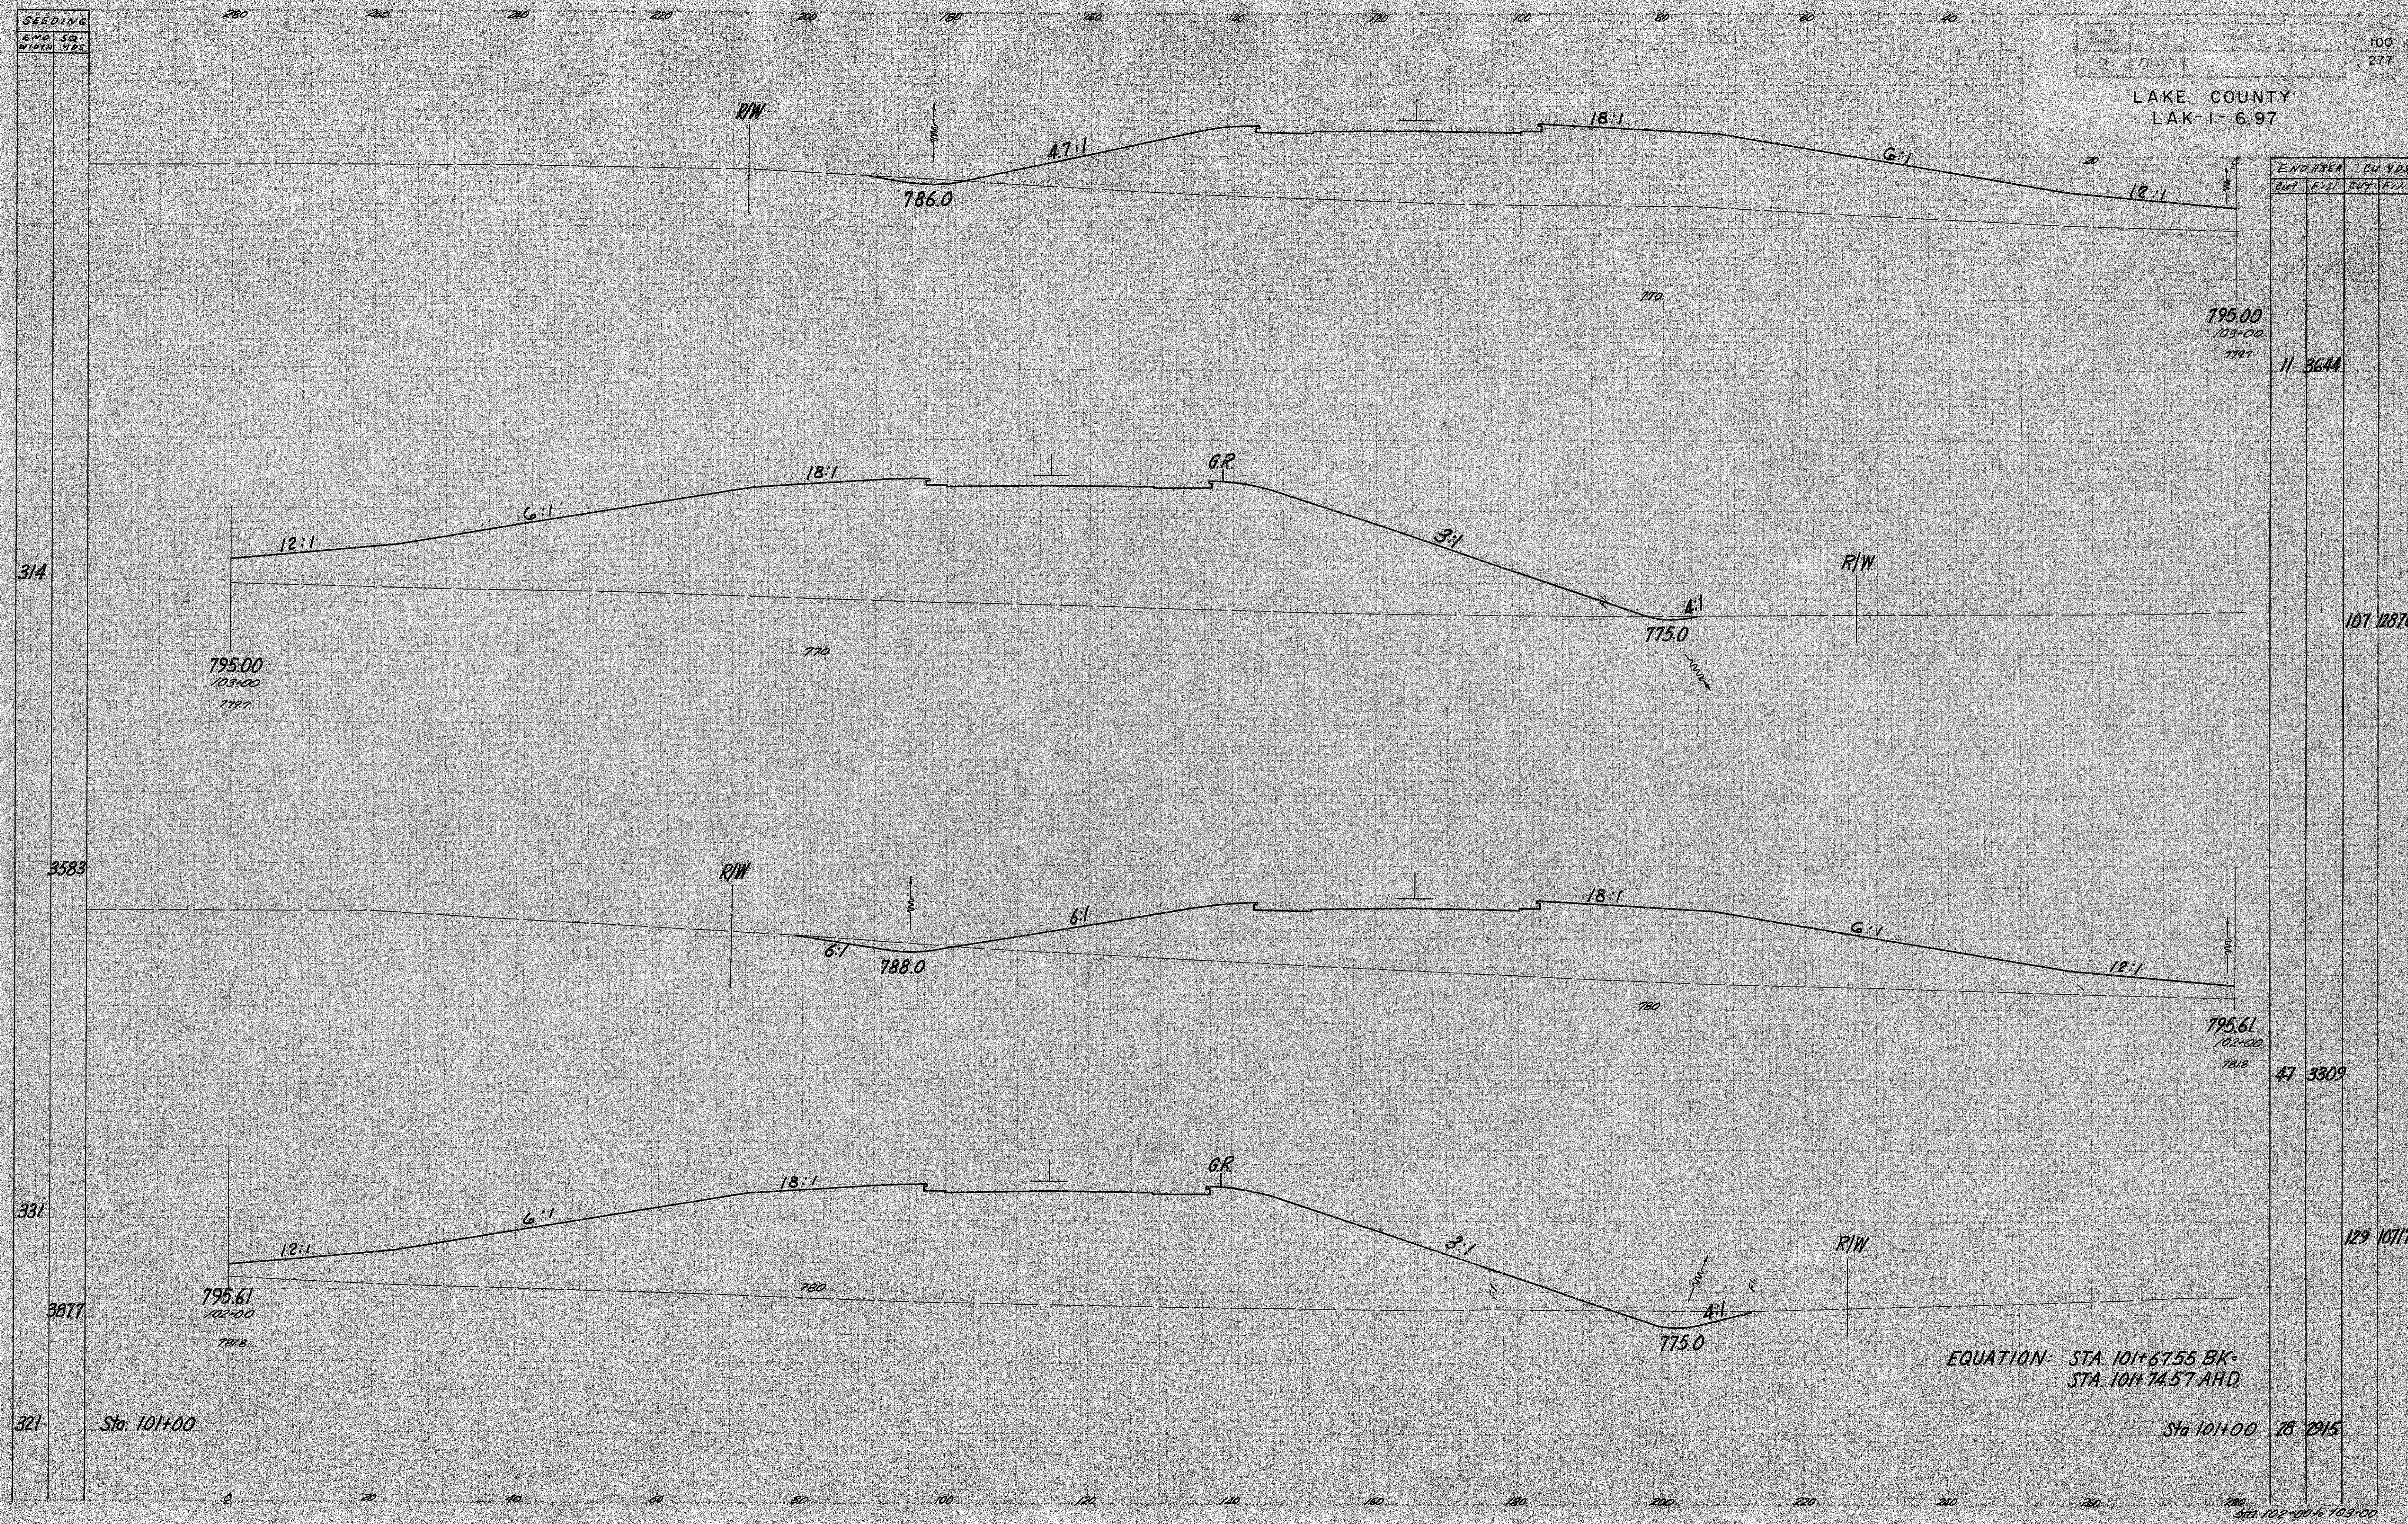

EVA. AREA		CU YDS.	
OUT	FIN.	OUT	FIN.

11 3644

107 2876

47 3309

129 10717

EQUATION: STA 101+67.55 BK-
STA 101+74.57 AHD

Sta 101+00 28 2915

Sta 102+00-1/2 103+00