


SEEDING
END SQ
WIDTH VOS

101
277

LAKE COUNTY
LAK-1-6.97

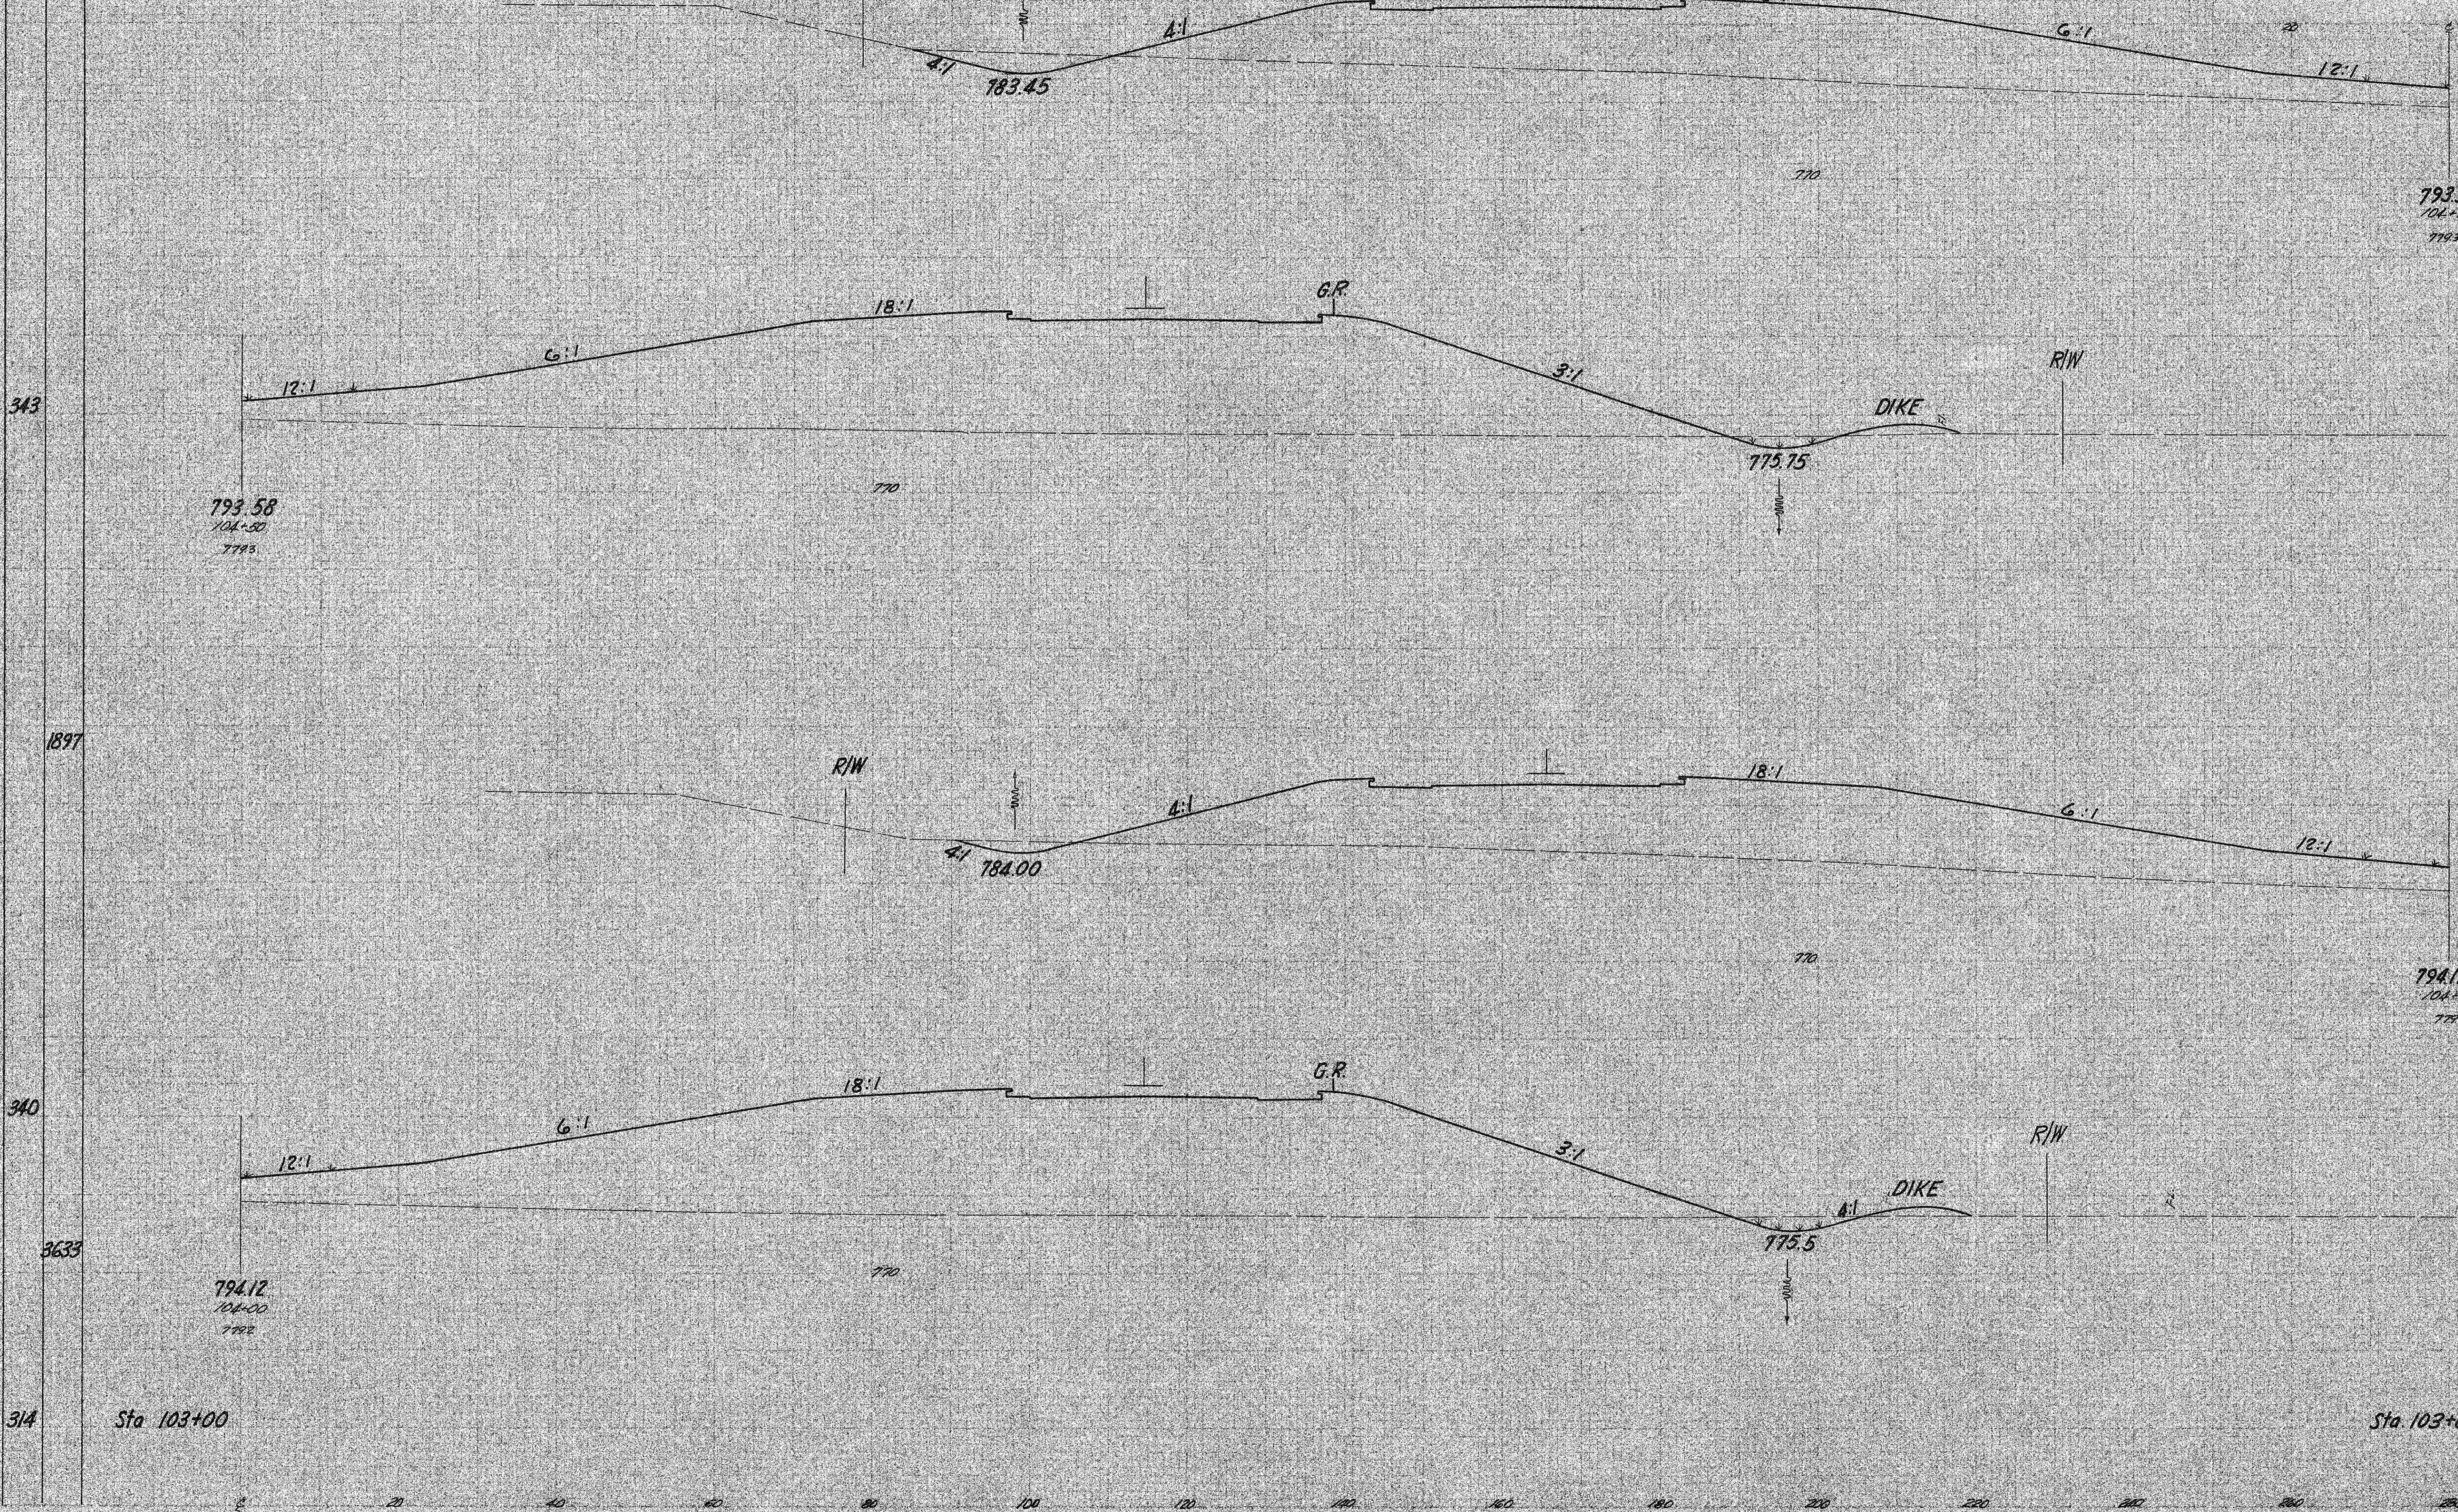

END PAPER
SURF FIN. SURF FIN.

END PAPER	CUM. VOS
SURF FIN.	SURF FIN.
64	3038
89	5827
32	3265
80	2776
11	3644

Sta 103+00

Sta 103+00

Sta 104+00 to 104+50