


LAKE COUNTY
LAK-1-697

105
277

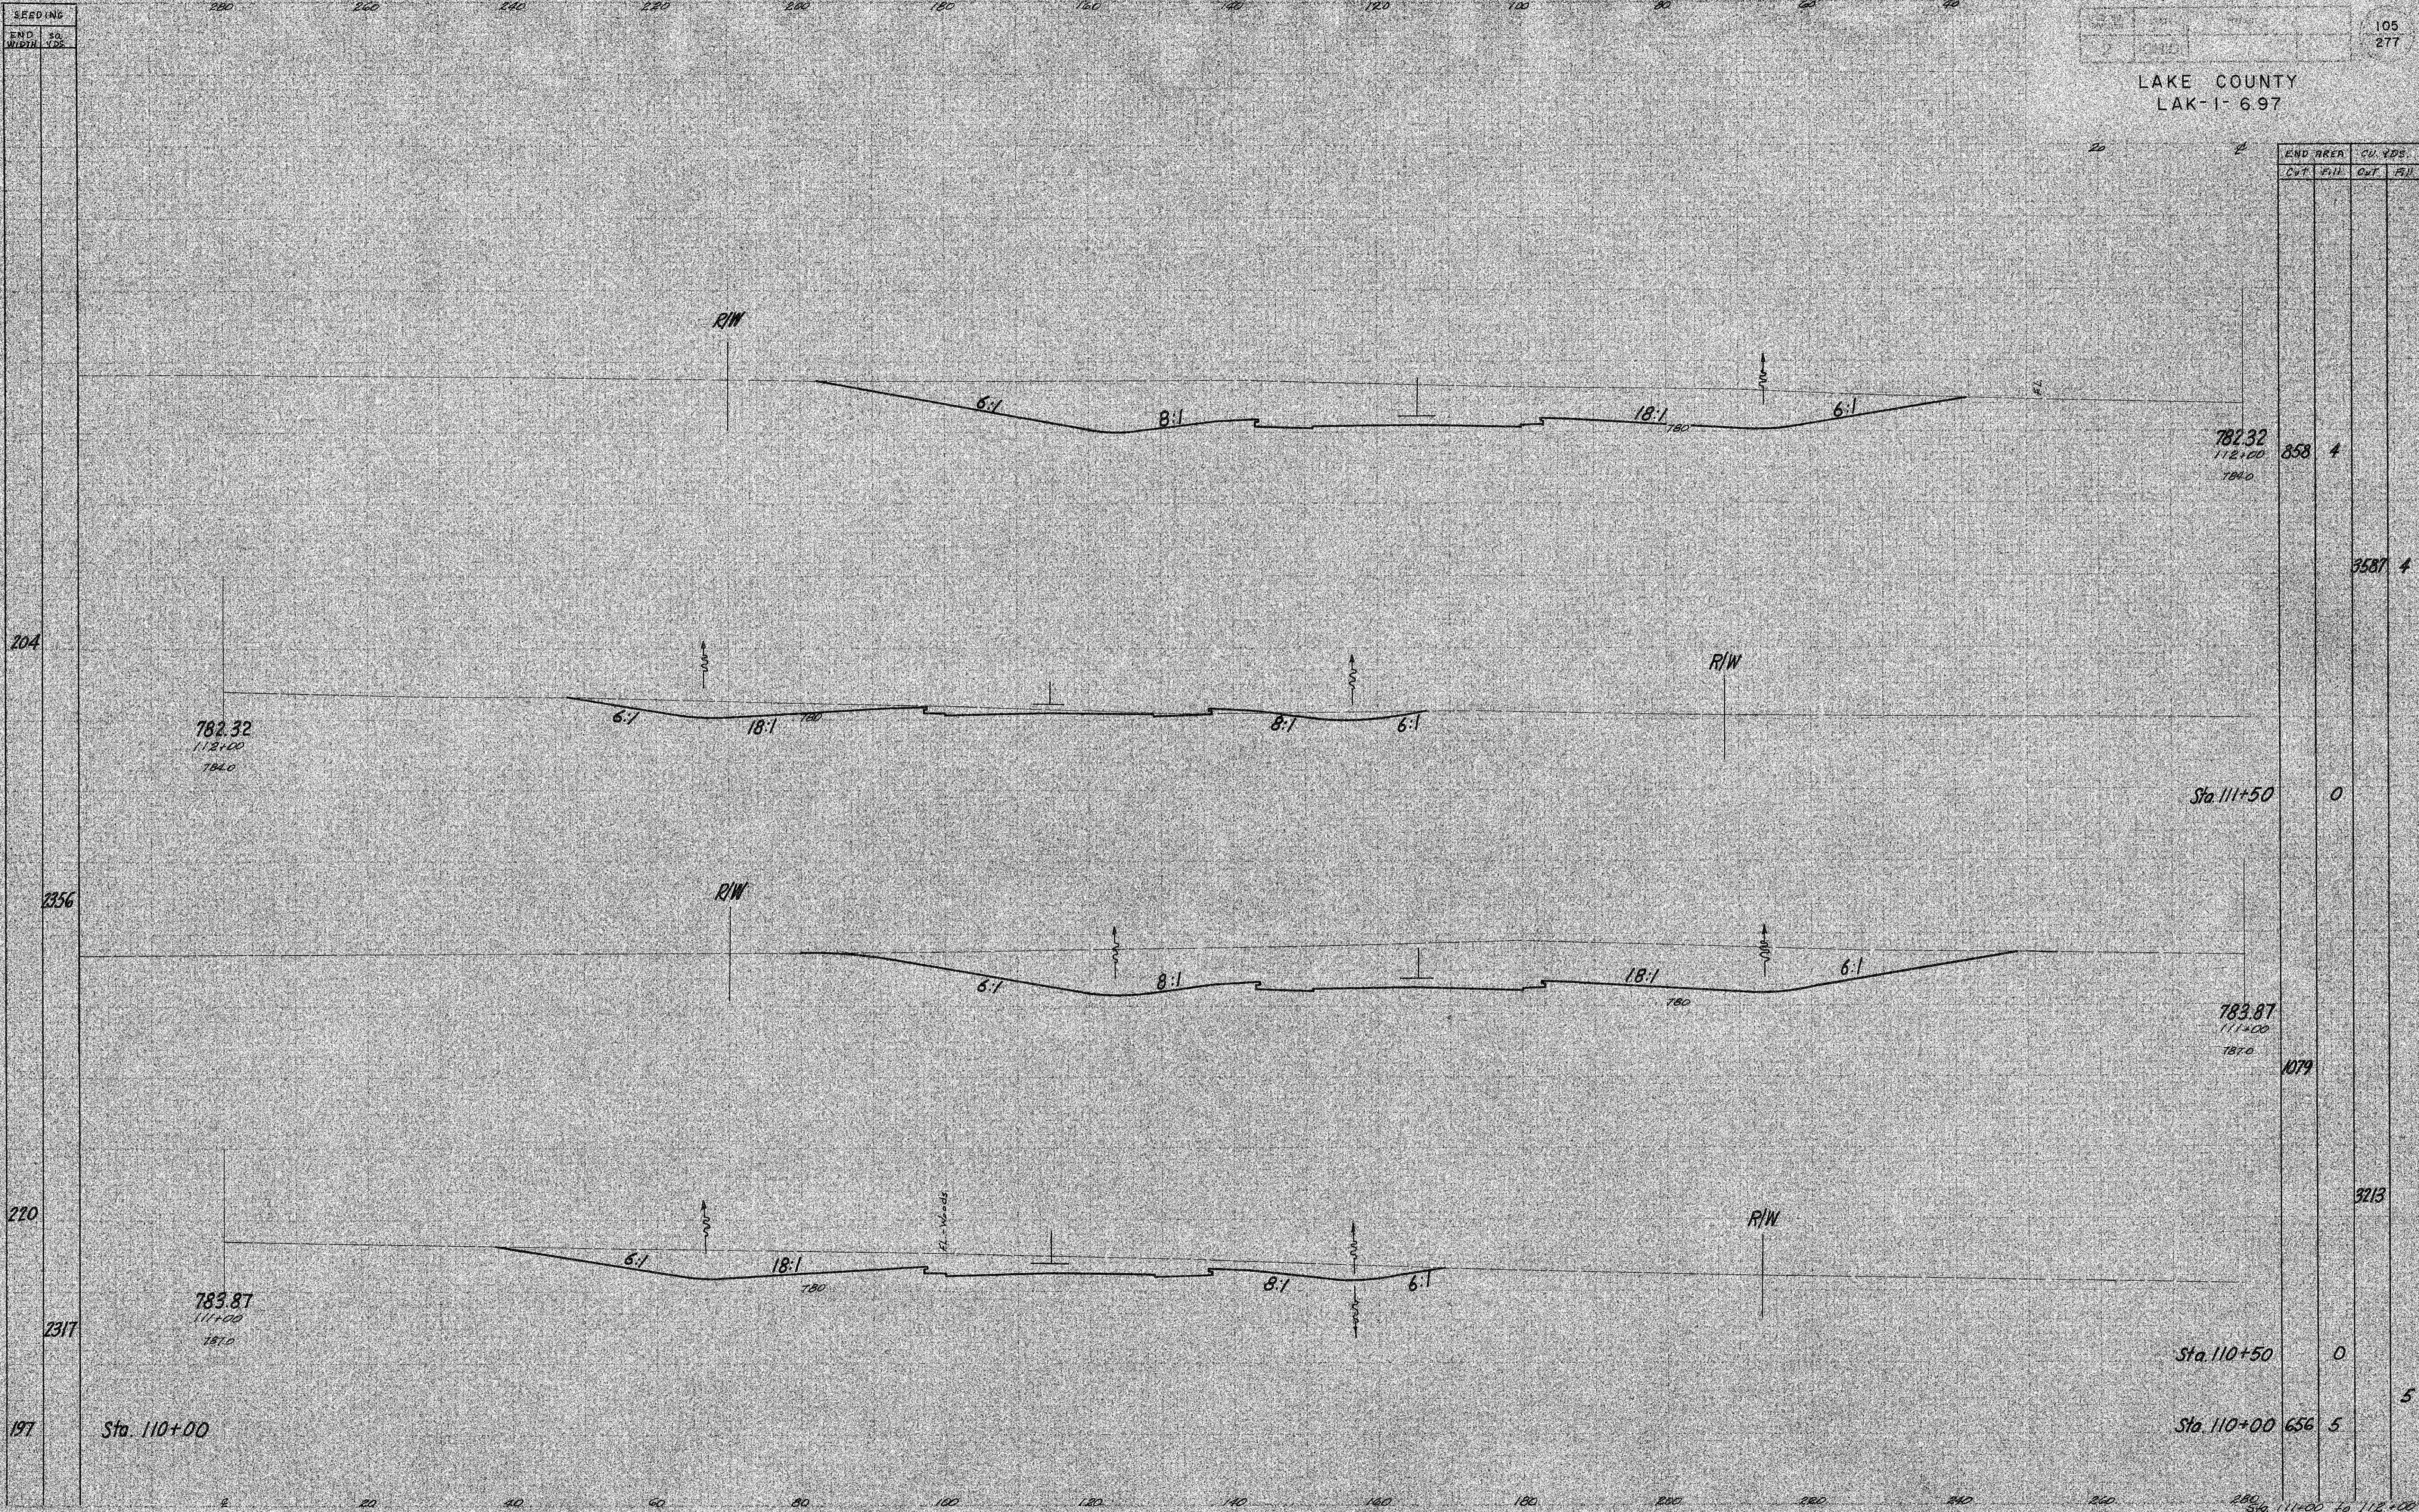

END AREA	CU. YDS.	
	Cut	Fill
858	4	
3587	4	
0		0
1079		5
3213		5
656	5	

SEEDING
END NO.
WIDTH OF

204
2356
220
2317
197

Sta. 110+00

Sta. 110+50

Sta. 111+00

Sta. 111+50

Sta. 112+00

Sta. 110+00 to 112+00