


280 260 240 220 200 180 160 140 120 100 80 60 40

SEEDING  
END WIDTH  
SQ. YDS.

108  
277

LAKE COUNTY  
LAK-1-6.97

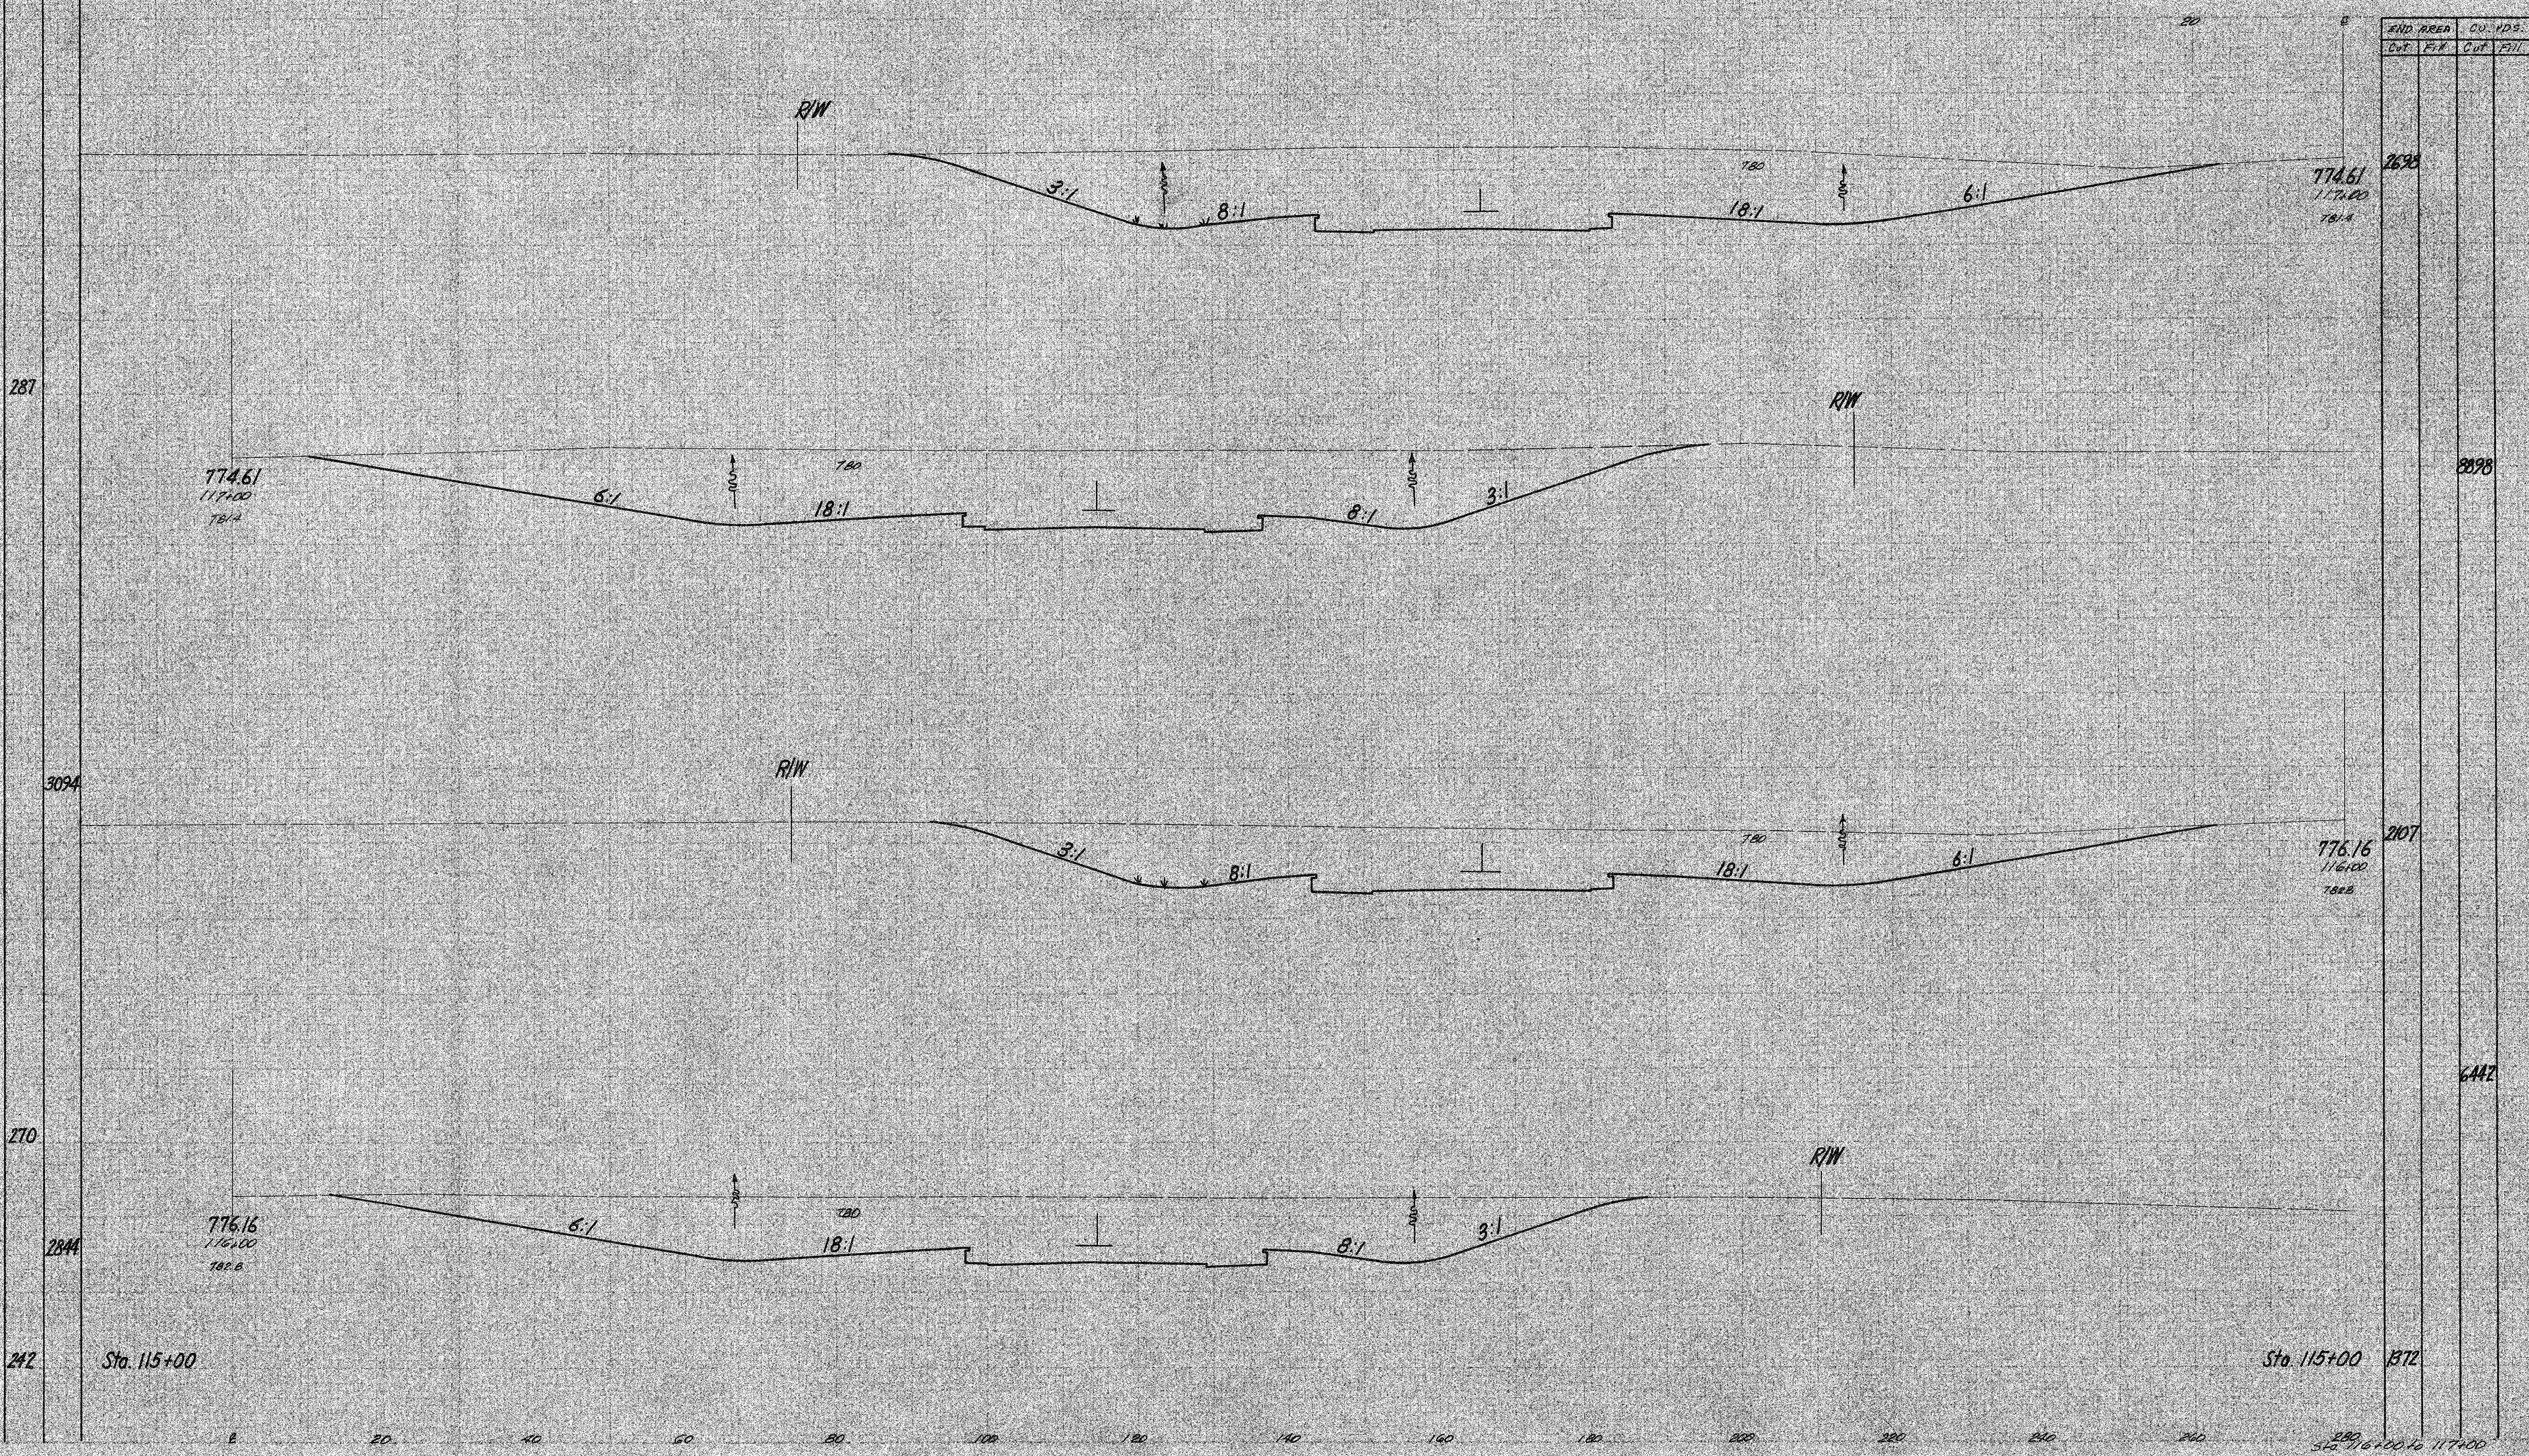

END AREA  
CU. YDS.

Sta.	End Area	CU. YDS.
115+00	774.61	2628
115+00	774.61	2898
115+00	776.16	6442
115+00	776.16	1372

287

3094

270

2844

242

Sta. 115+00

Sta. 115+00

1372

774.61  
1174.00  
781.4

776.16  
1152.00  
182.6

774.61  
1174.00  
781.4

776.16  
1164.00  
782.2

20 40 60 80 100 120 140 160 180 200 220 240 260 280