


SEEDING
END WIDTH
SS. OPS.

FED. RD. DISTRICT	STATE	PROJECT	TYPE	113
2	OHIO		PAVING	227

LAKE COUNTY
LAK-1-6.97

END AREA		CU. YDS.	
Cut	Fill	Cut	Fill

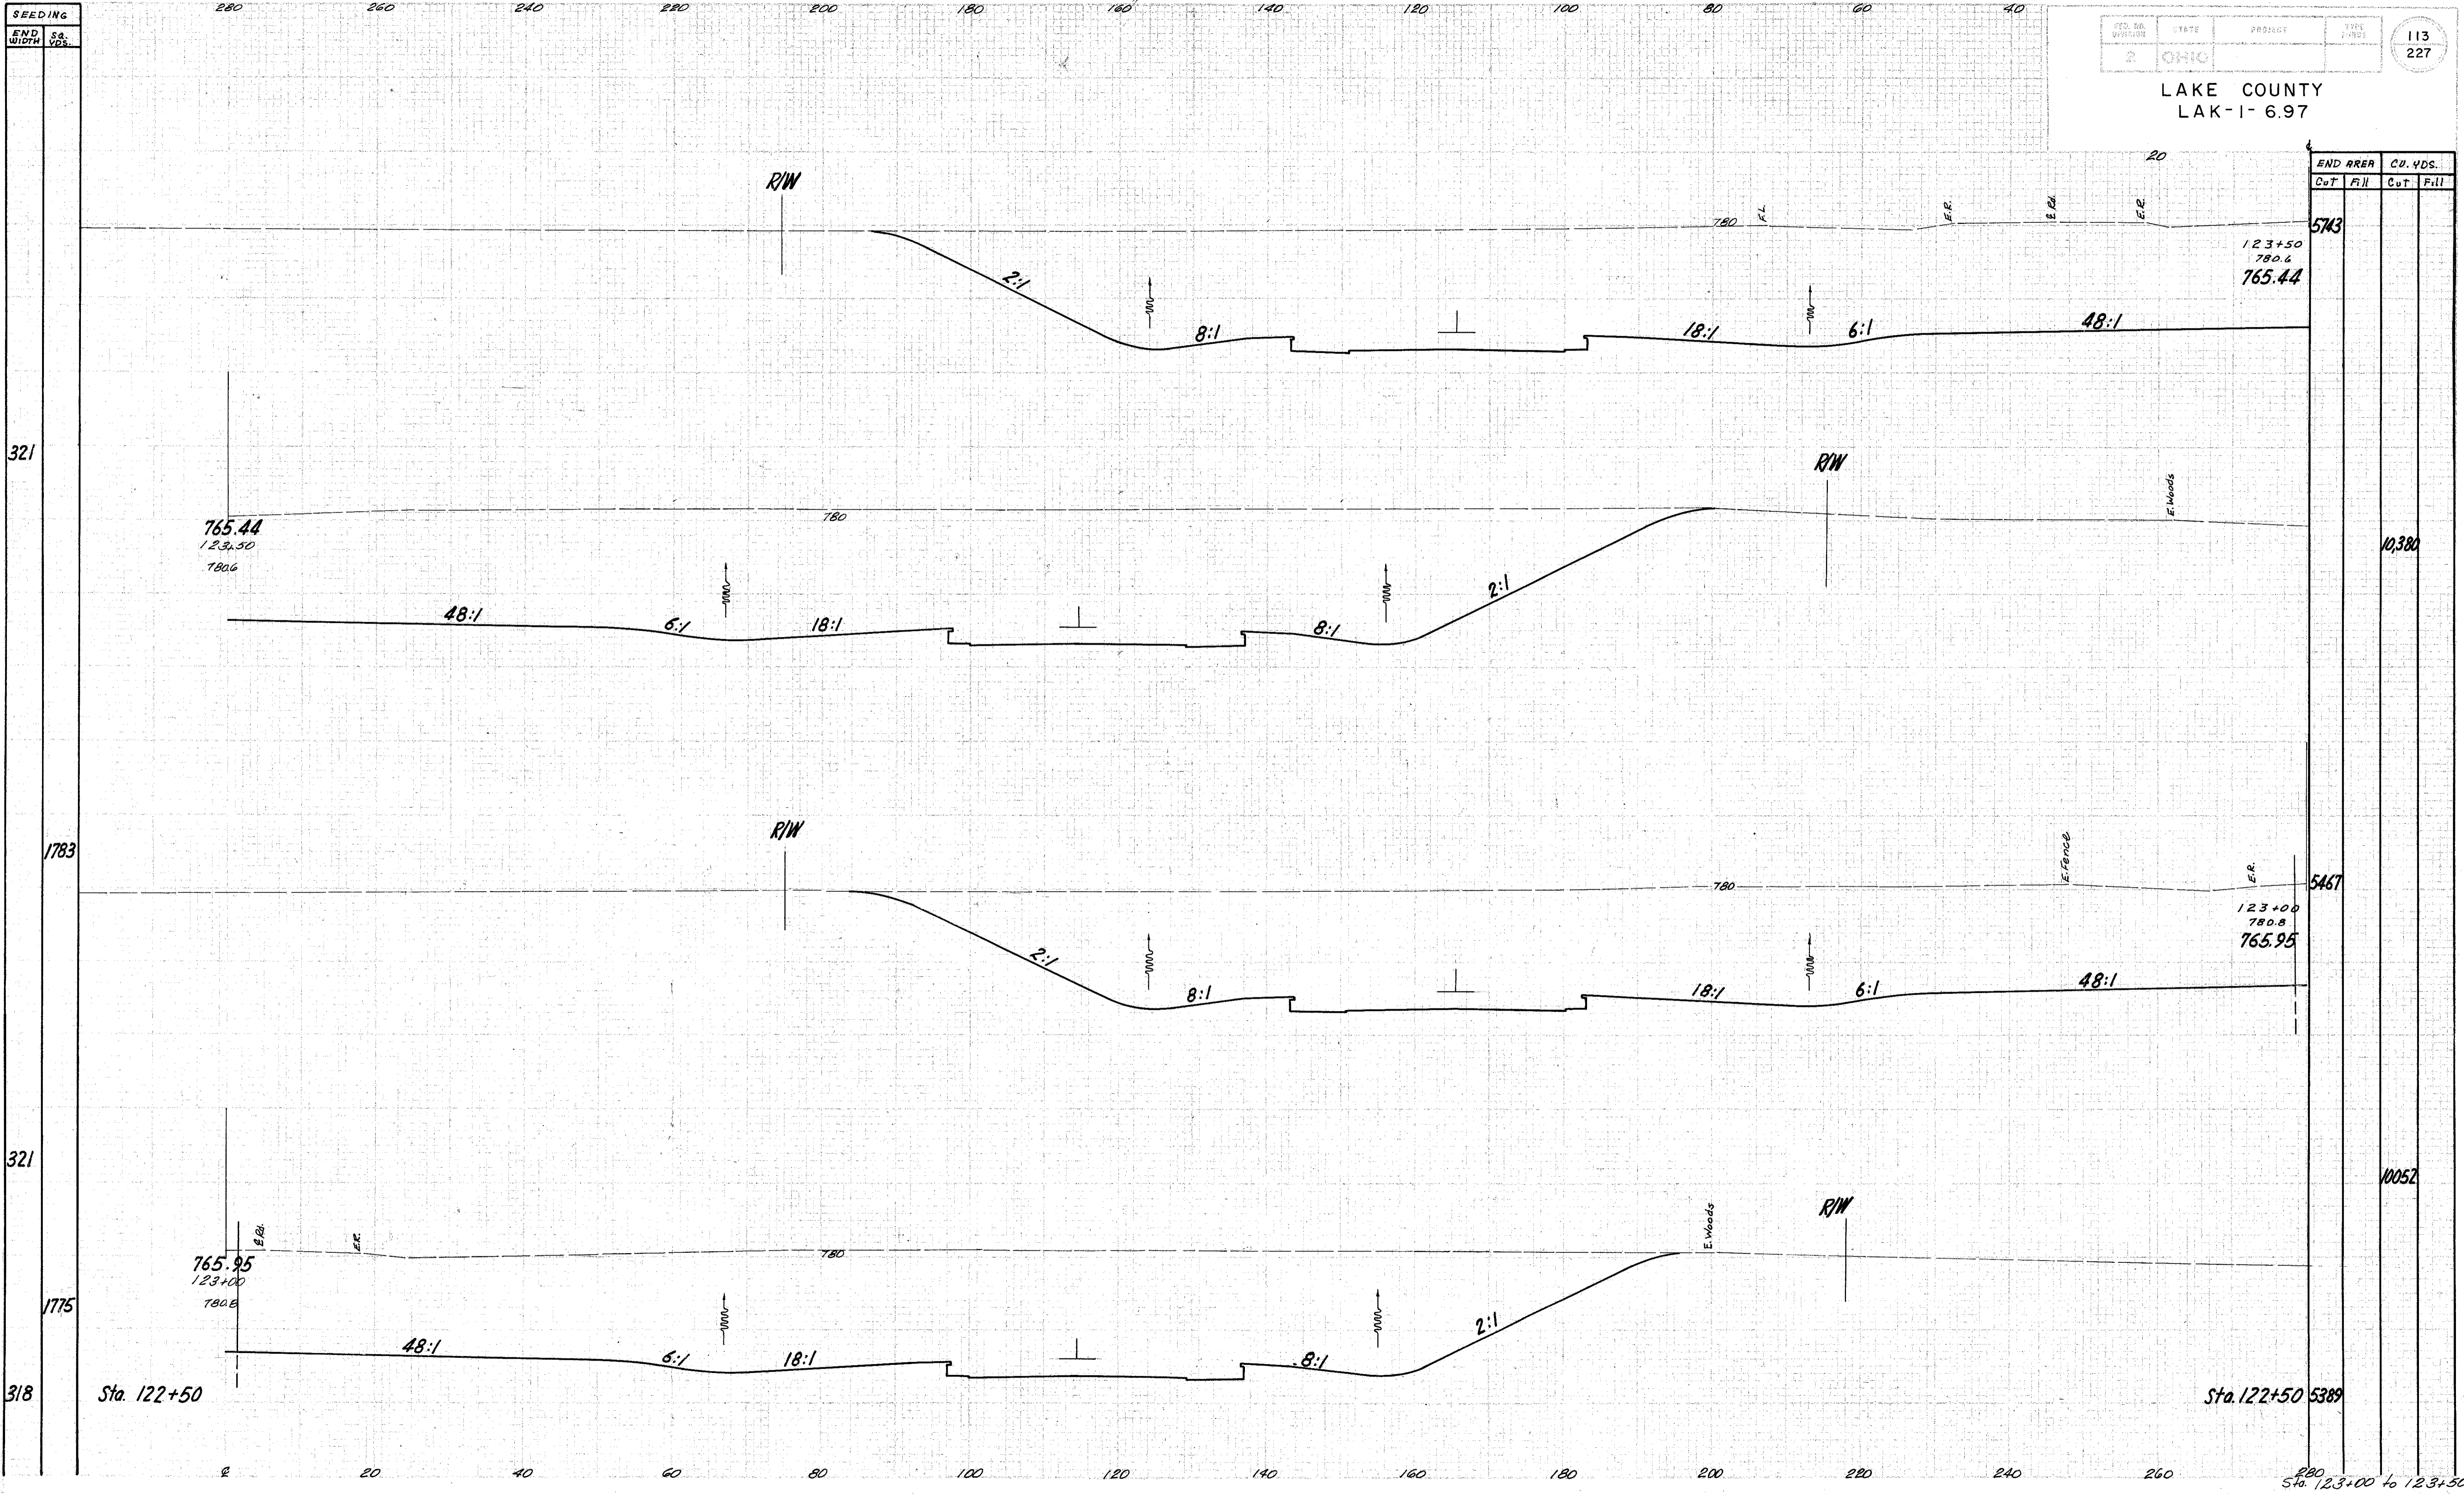

321

1783

321

1775

318

Sta. 122+50

Sta. 122+50 5389

5743

10,380

5467

10,052

Sta. 123+00 to 123+50