


SEEDING  
FND. SA.  
WIDTH VDS.

LAKE COUNTY  
LAK-1- 6.97

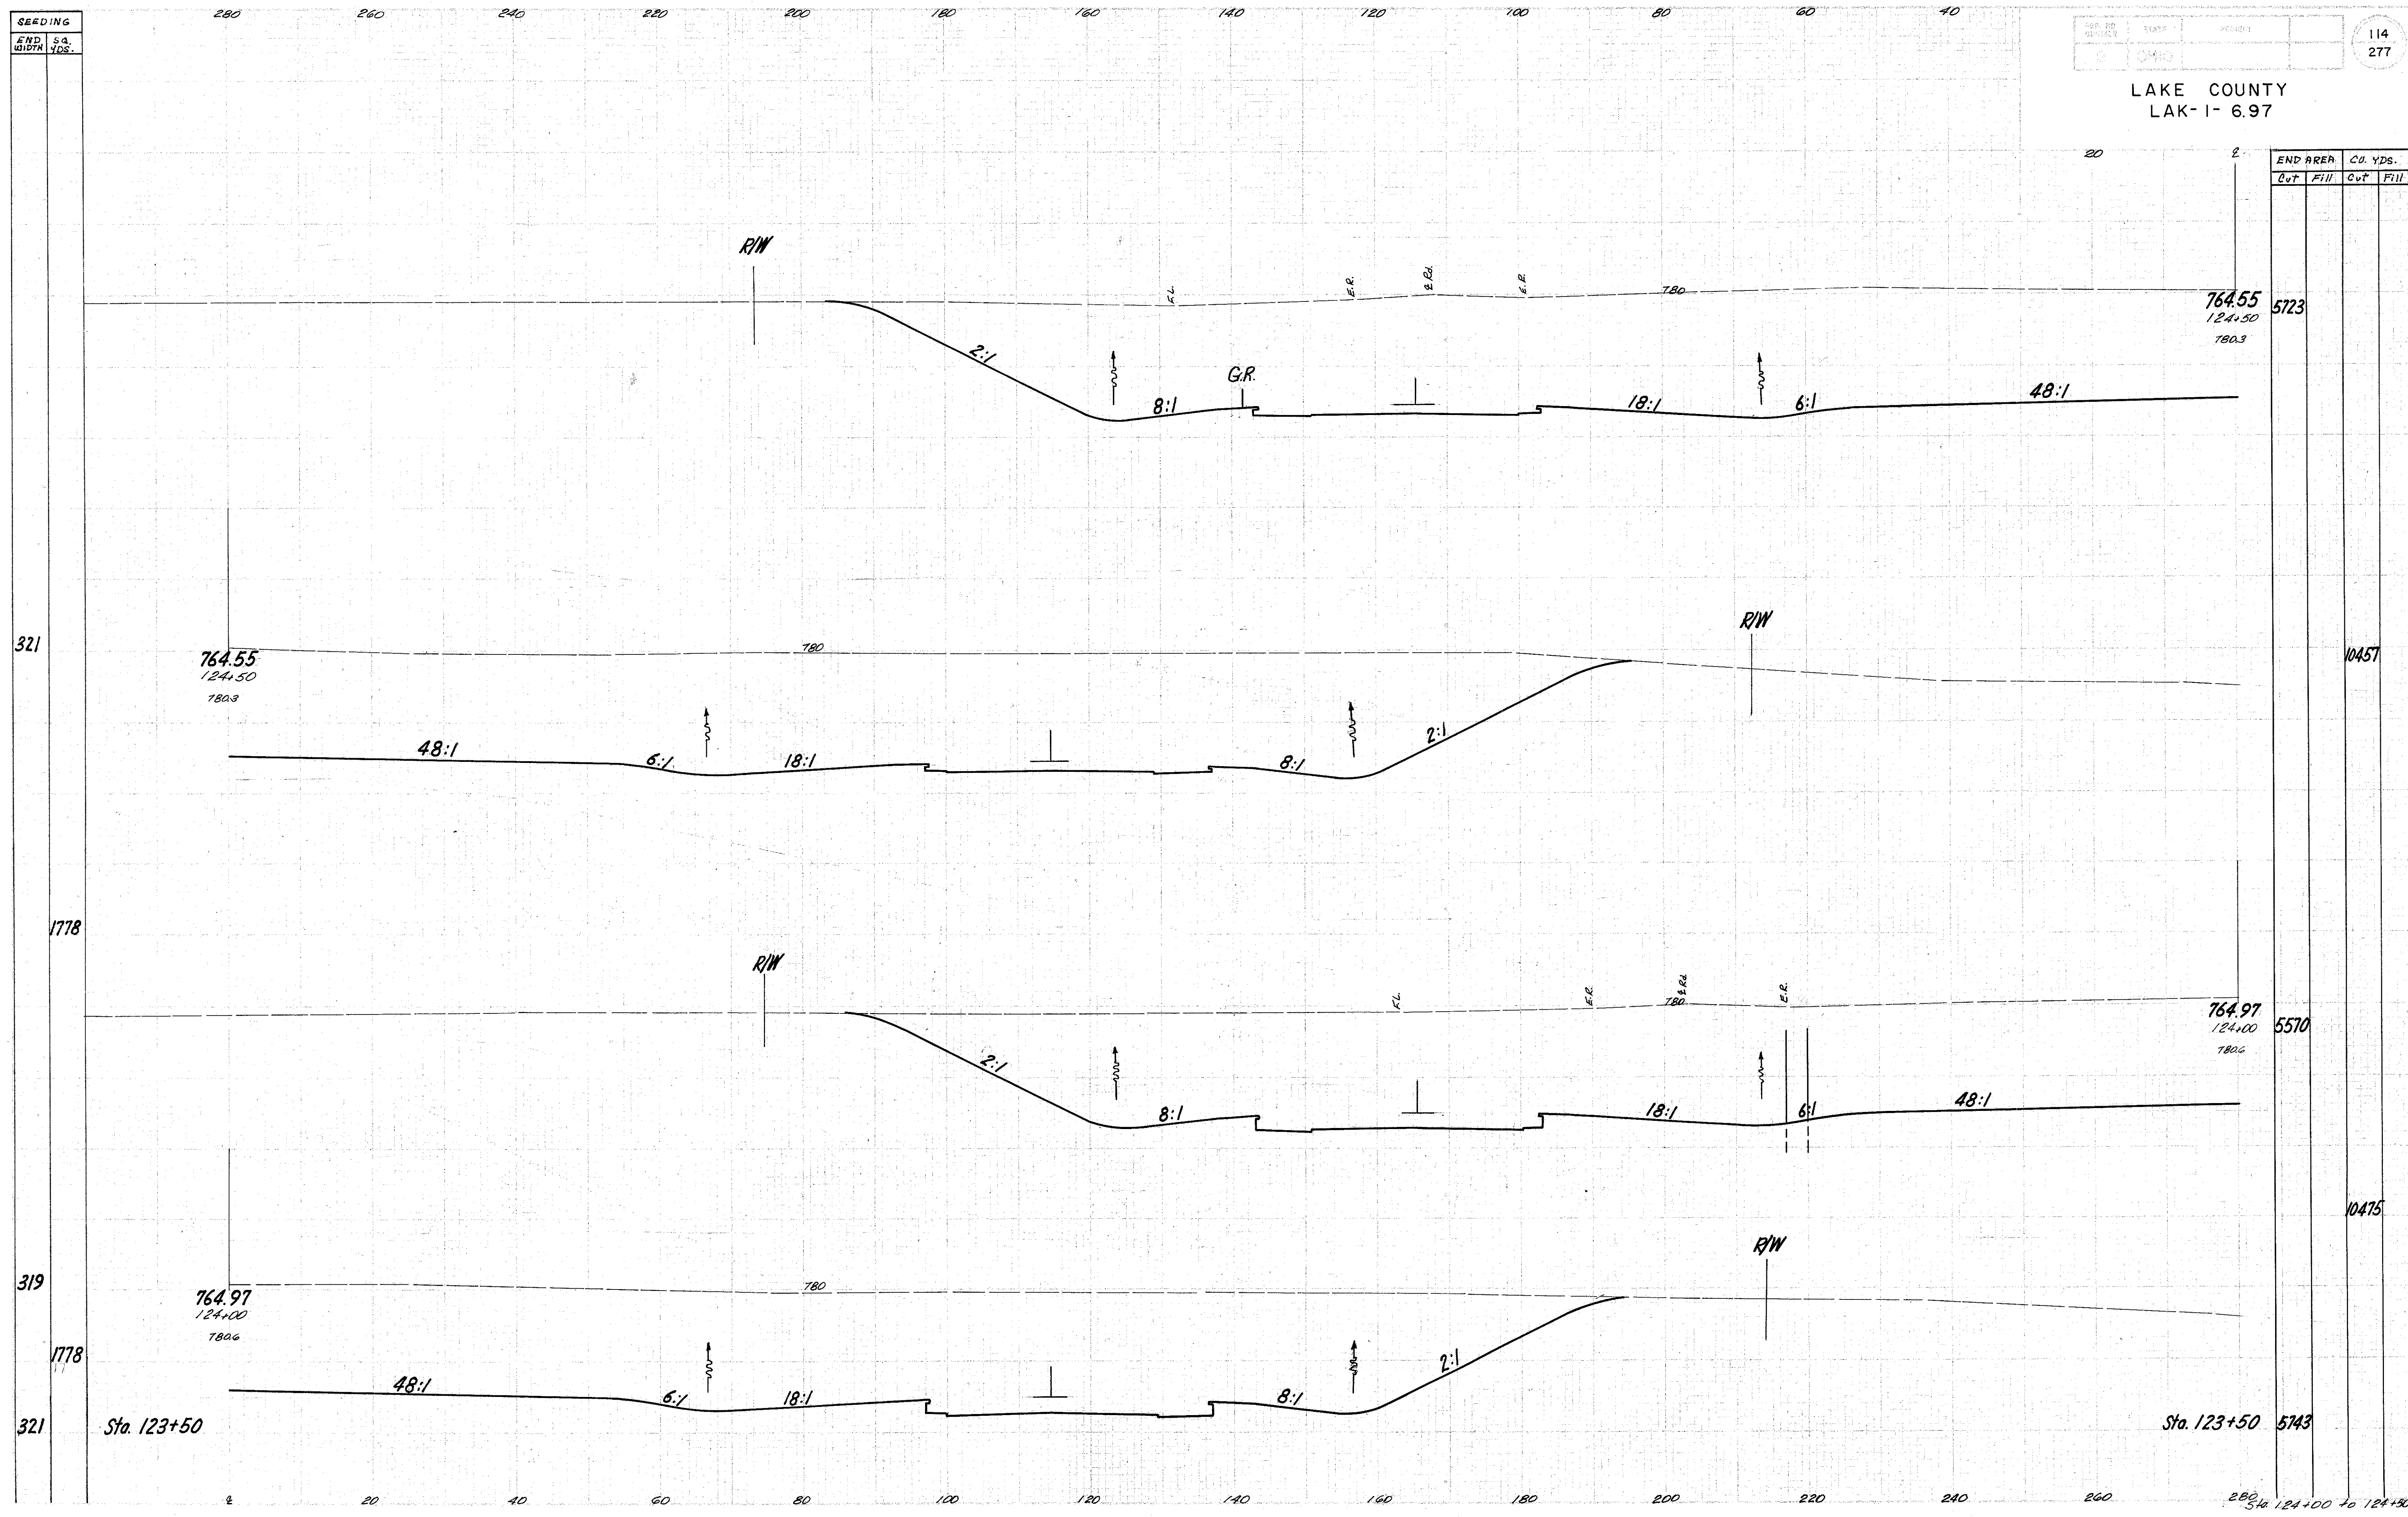

END AREA		CU. YDS.	
Cut	Fill	Cut	Fill

764.55  
124+50  
780.3

5723

764.55  
124+50  
780.3

10457

764.97  
124+00  
780.6

5570

764.97  
124+00  
780.6

10475

Sta. 123+50

Sta. 123+50

5743

280  
5+ Sta. 124+00 to 124+50