


SEEDING
END WIDTH
Sq. Yds.

PLAN NO.	STATE	PROJECT
2	OHIO	

115
277

LAKE COUNTY
LAK-1- 6.97

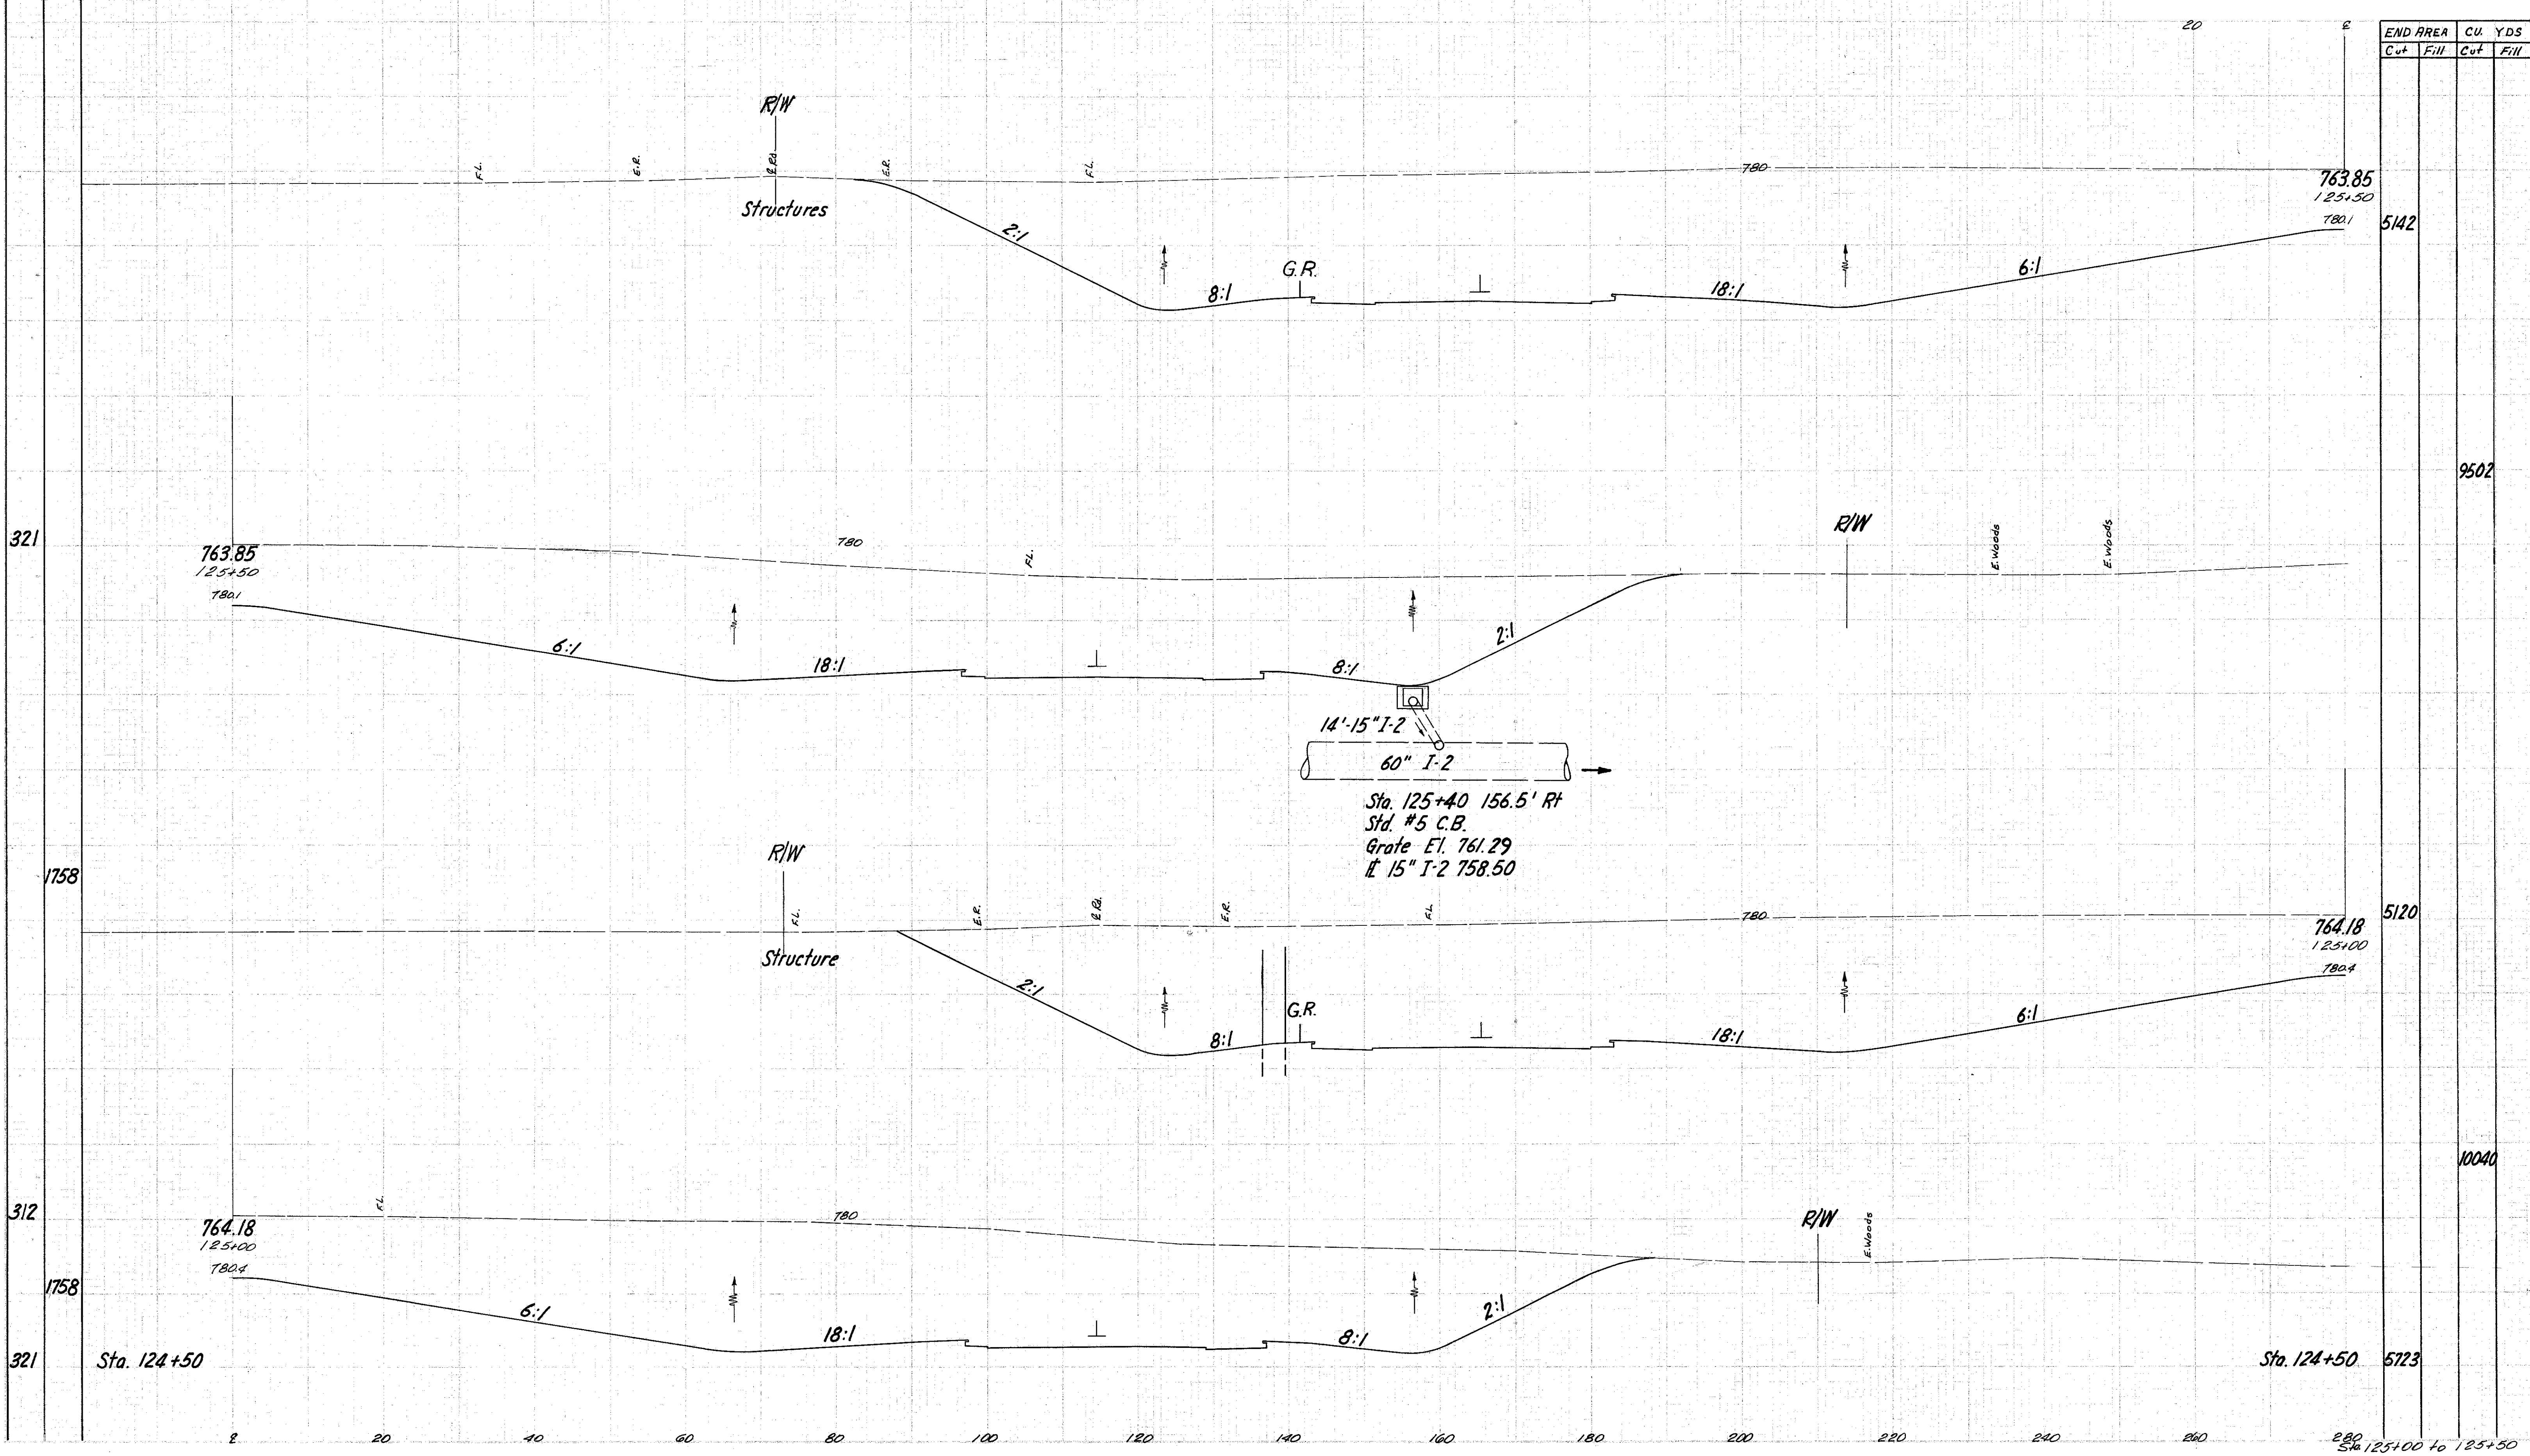

END AREA
Cu+ Fill

CU. YDS
Cut Fill

5142	9502	5120	10040	5723
------	------	------	-------	------

Sta. 125+00 to 125+50