

SEEDING
END
Width

324
3578
320
1781
321

280 260 240 220 200 180 160 140 120 100 80 60 40


PLAN SHEET NO.	2	PROJECT	LAKE COUNTY
DATE	OHIO		

116
277

LAKE COUNTY
LAK-1-6.97

END AREA		CU YDS.	
CULT	FILL	CULT	FILL

4997	17820	4626	9044	5142
------	-------	------	------	------

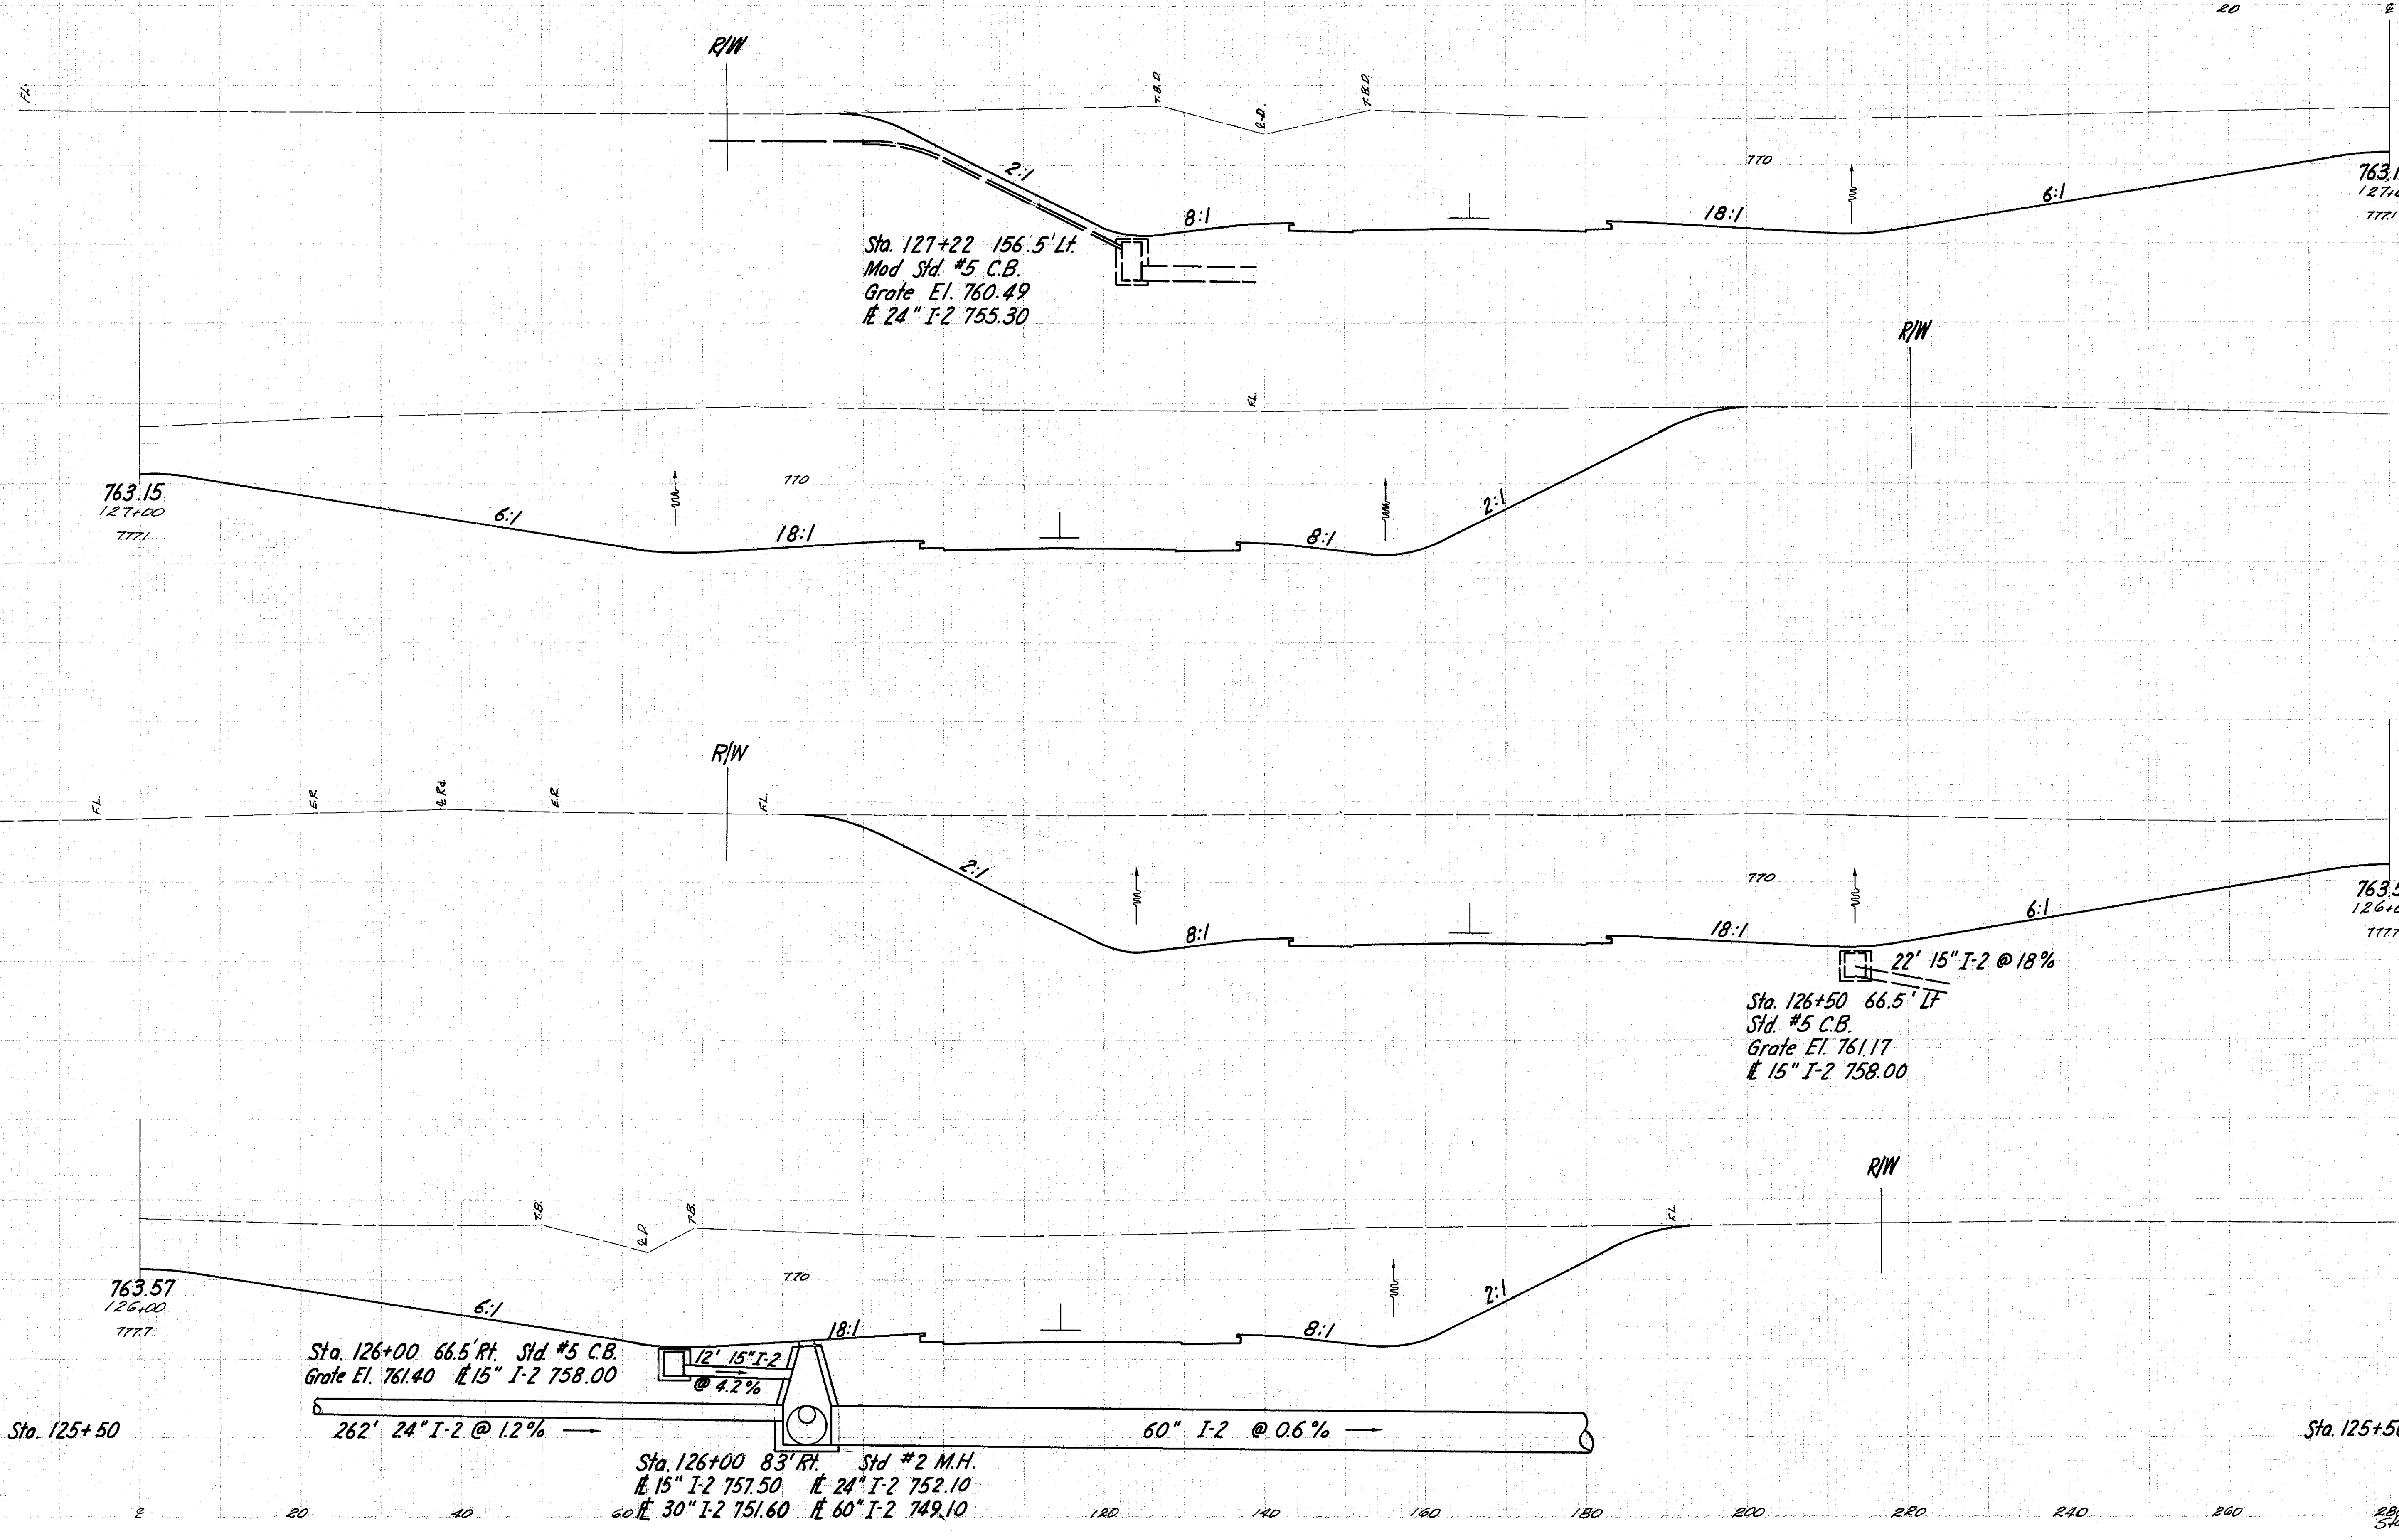

Sta. 127+22 156.5' Lt.
Mod Std. #5 C.B.
Grate El. 760.49
24" I-2 755.30

22' 15" I-2 @ 18%
Sta. 126+50 66.5' Lt.
Std. #5 C.B.
Grate El. 761.17
15" I-2 758.00

Sta. 126+00 66.5' Rt. Std. #5 C.B.
Grate El. 761.40 # 15" I-2 758.00

262' 24" I-2 @ 1.2%

Sta. 126+00 83' R.H. Std. #2 M.H.
15" I-2 757.50 # 24" I-2 752.10
30" I-2 751.60 # 60" I-2 749.10

Sta. 125+50 5142

Sta. 126+00 to 127+00