

SEEDING
EWO
width


340
3733
332
3644
324

280 260 240 220 200 180 160 140 120 100 80 60 40

PROJ. NO. 2
SHEET NO. OHIO
PROJECT NO. RCI-1103
DATE 11/77
DRAWN BY 277

LAKE COUNTY
LAK-I-6.97

EXP. AREA		CU. YDS.	
CUT	FILL	CUT	FILL

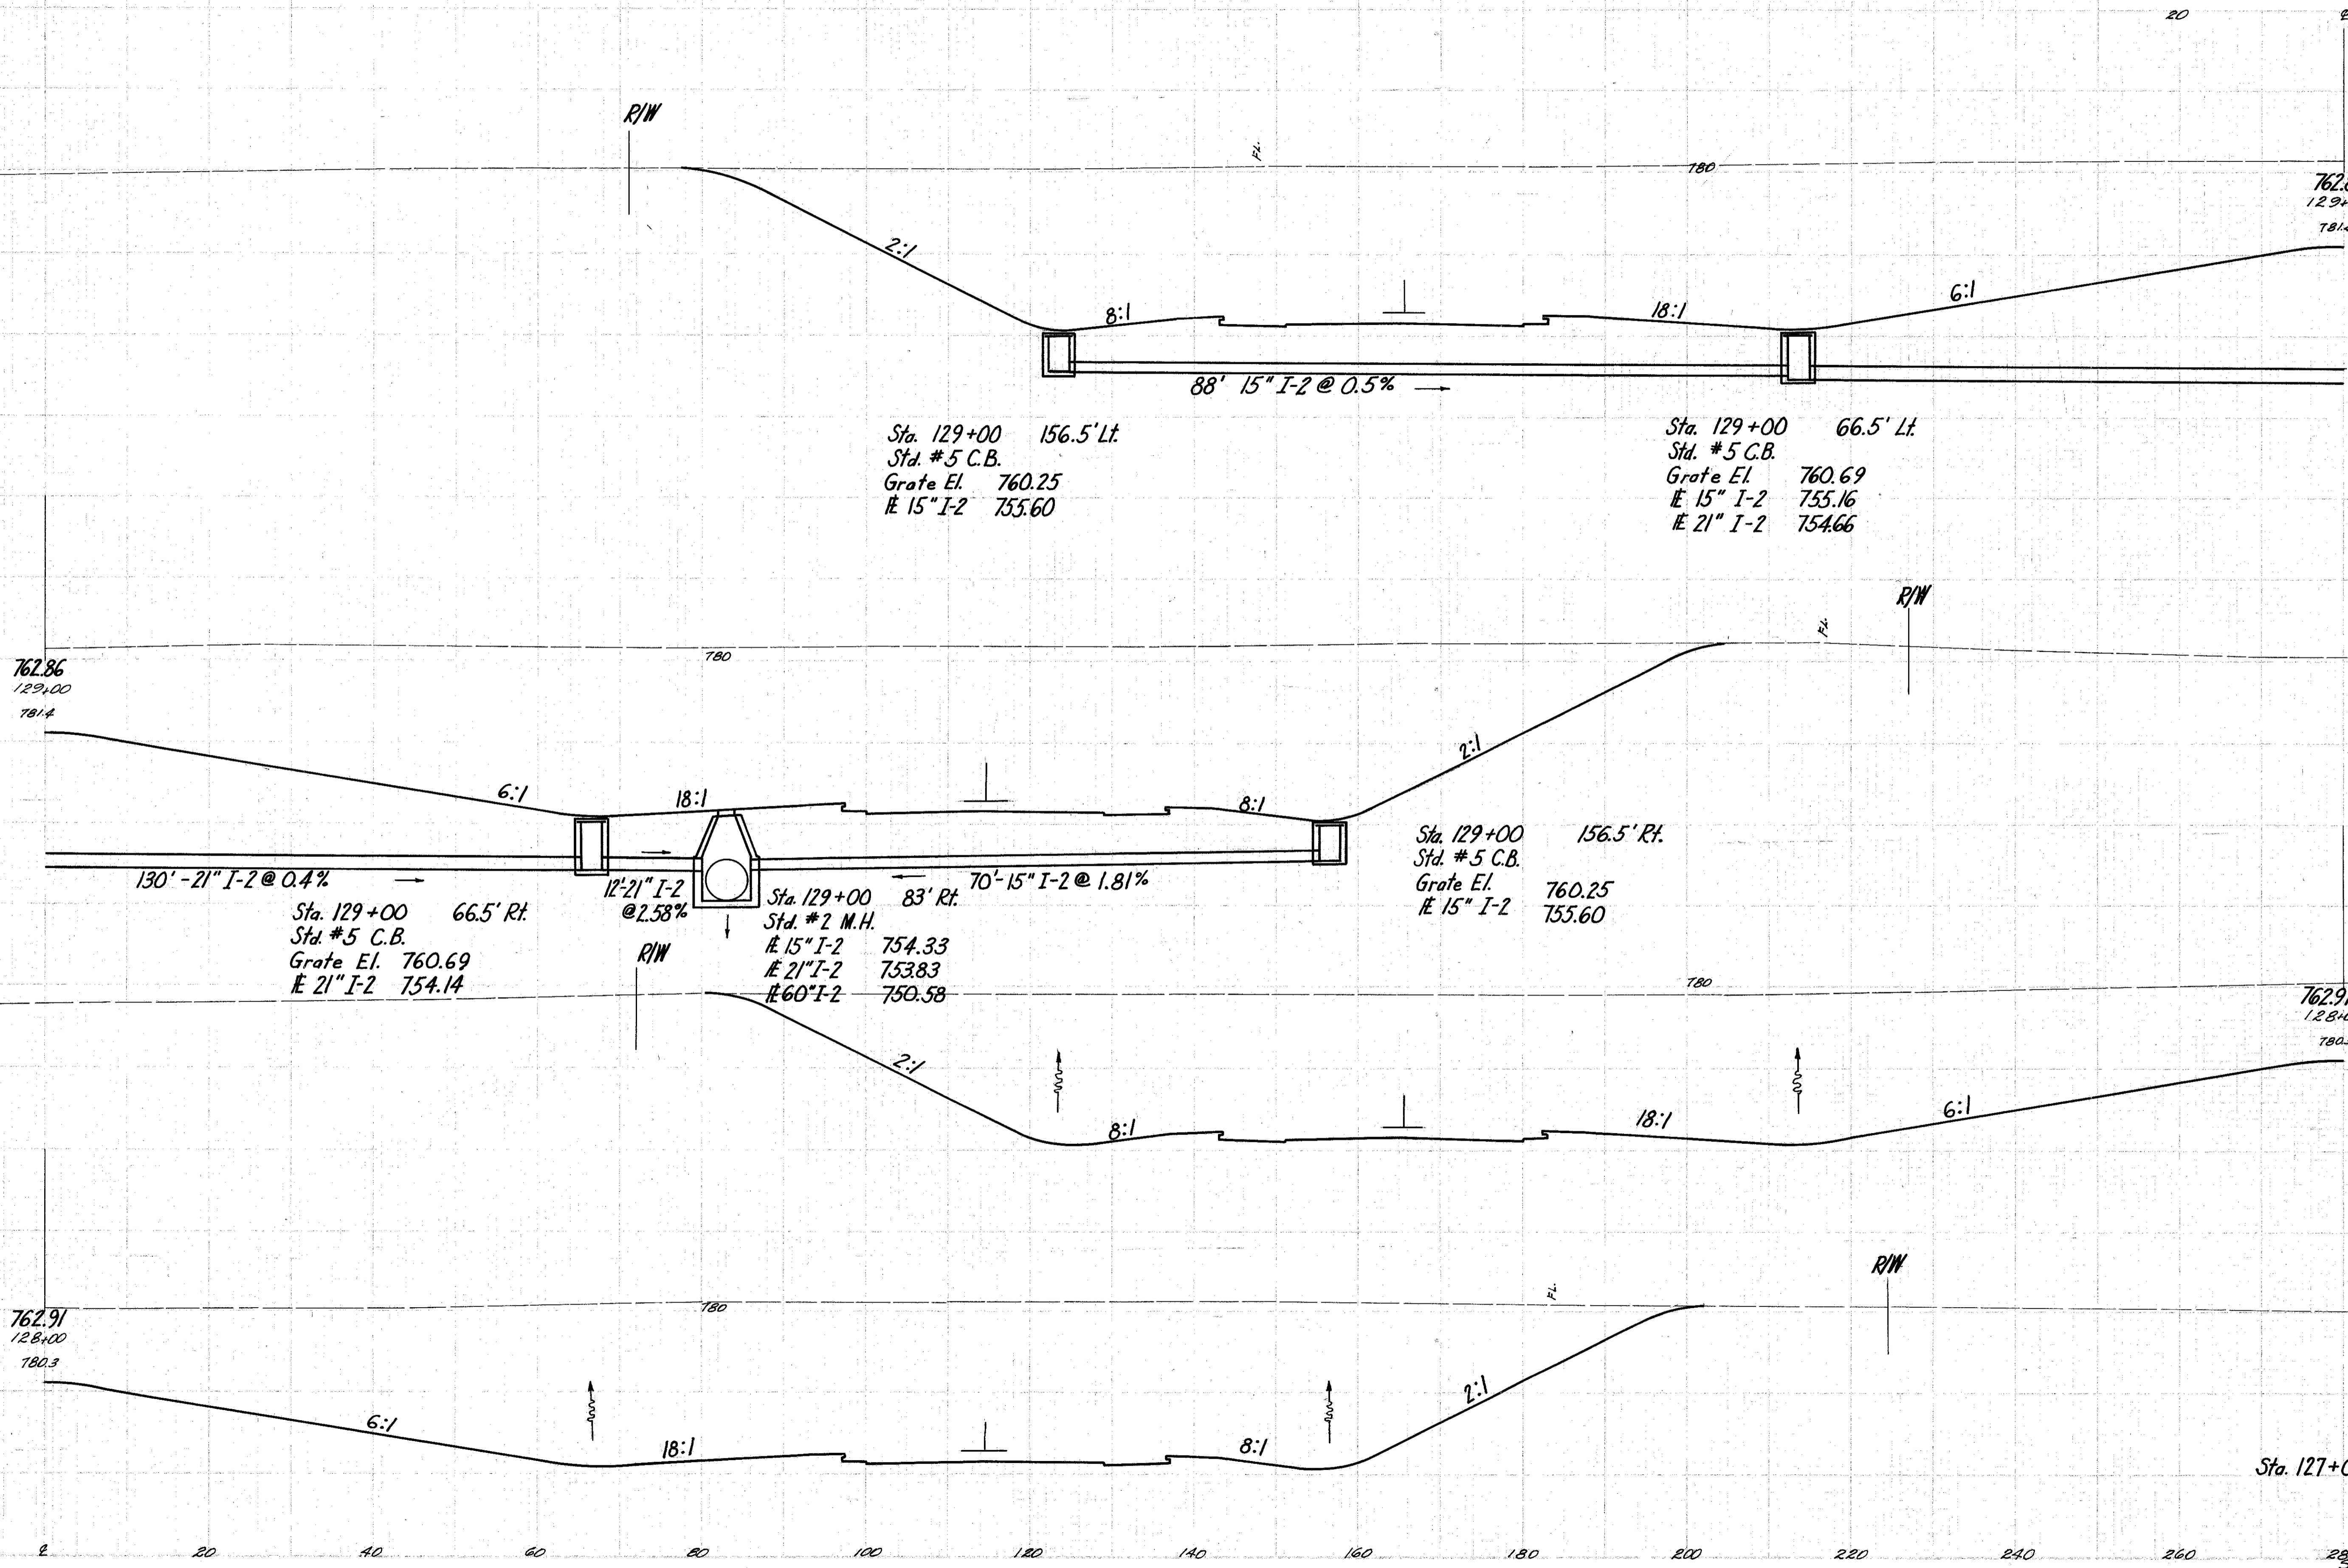

Sta. 129+00 156.5' Lt.
Std. #5 C.B.
Grate El. 760.25
15" I-2 755.60

Sta. 129+00 66.5' Lt.
Std. #5 C.B.
Grate El. 760.69
15" I-2 755.16
21" I-2 754.66

Sta. 129+00 66.5' Rt.
Std. #5 C.B.
Grate El. 760.69
21" I-2 754.14

Sta. 129+00 83' Rt.
Std. #2 M.H.
15" I-2 754.33
21" I-2 753.83
60" I-2 750.58

Sta. 129+00 156.5' Rt.
Std. #5 C.B.
Grate El. 760.25
15" I-2 755.60

Sta. 127+00 4997

EXP. AREA		CU. YDS.	
CUT	FILL	CUT	FILL
		6557	
		23328	
		6040	
		20439	
		4997	

280 260 240 220 200 180 160 140 120 100 80 60 40 20 0