


SEEDING
END
WIDTH

LAKE COUNTY
LAK-1- 6.97

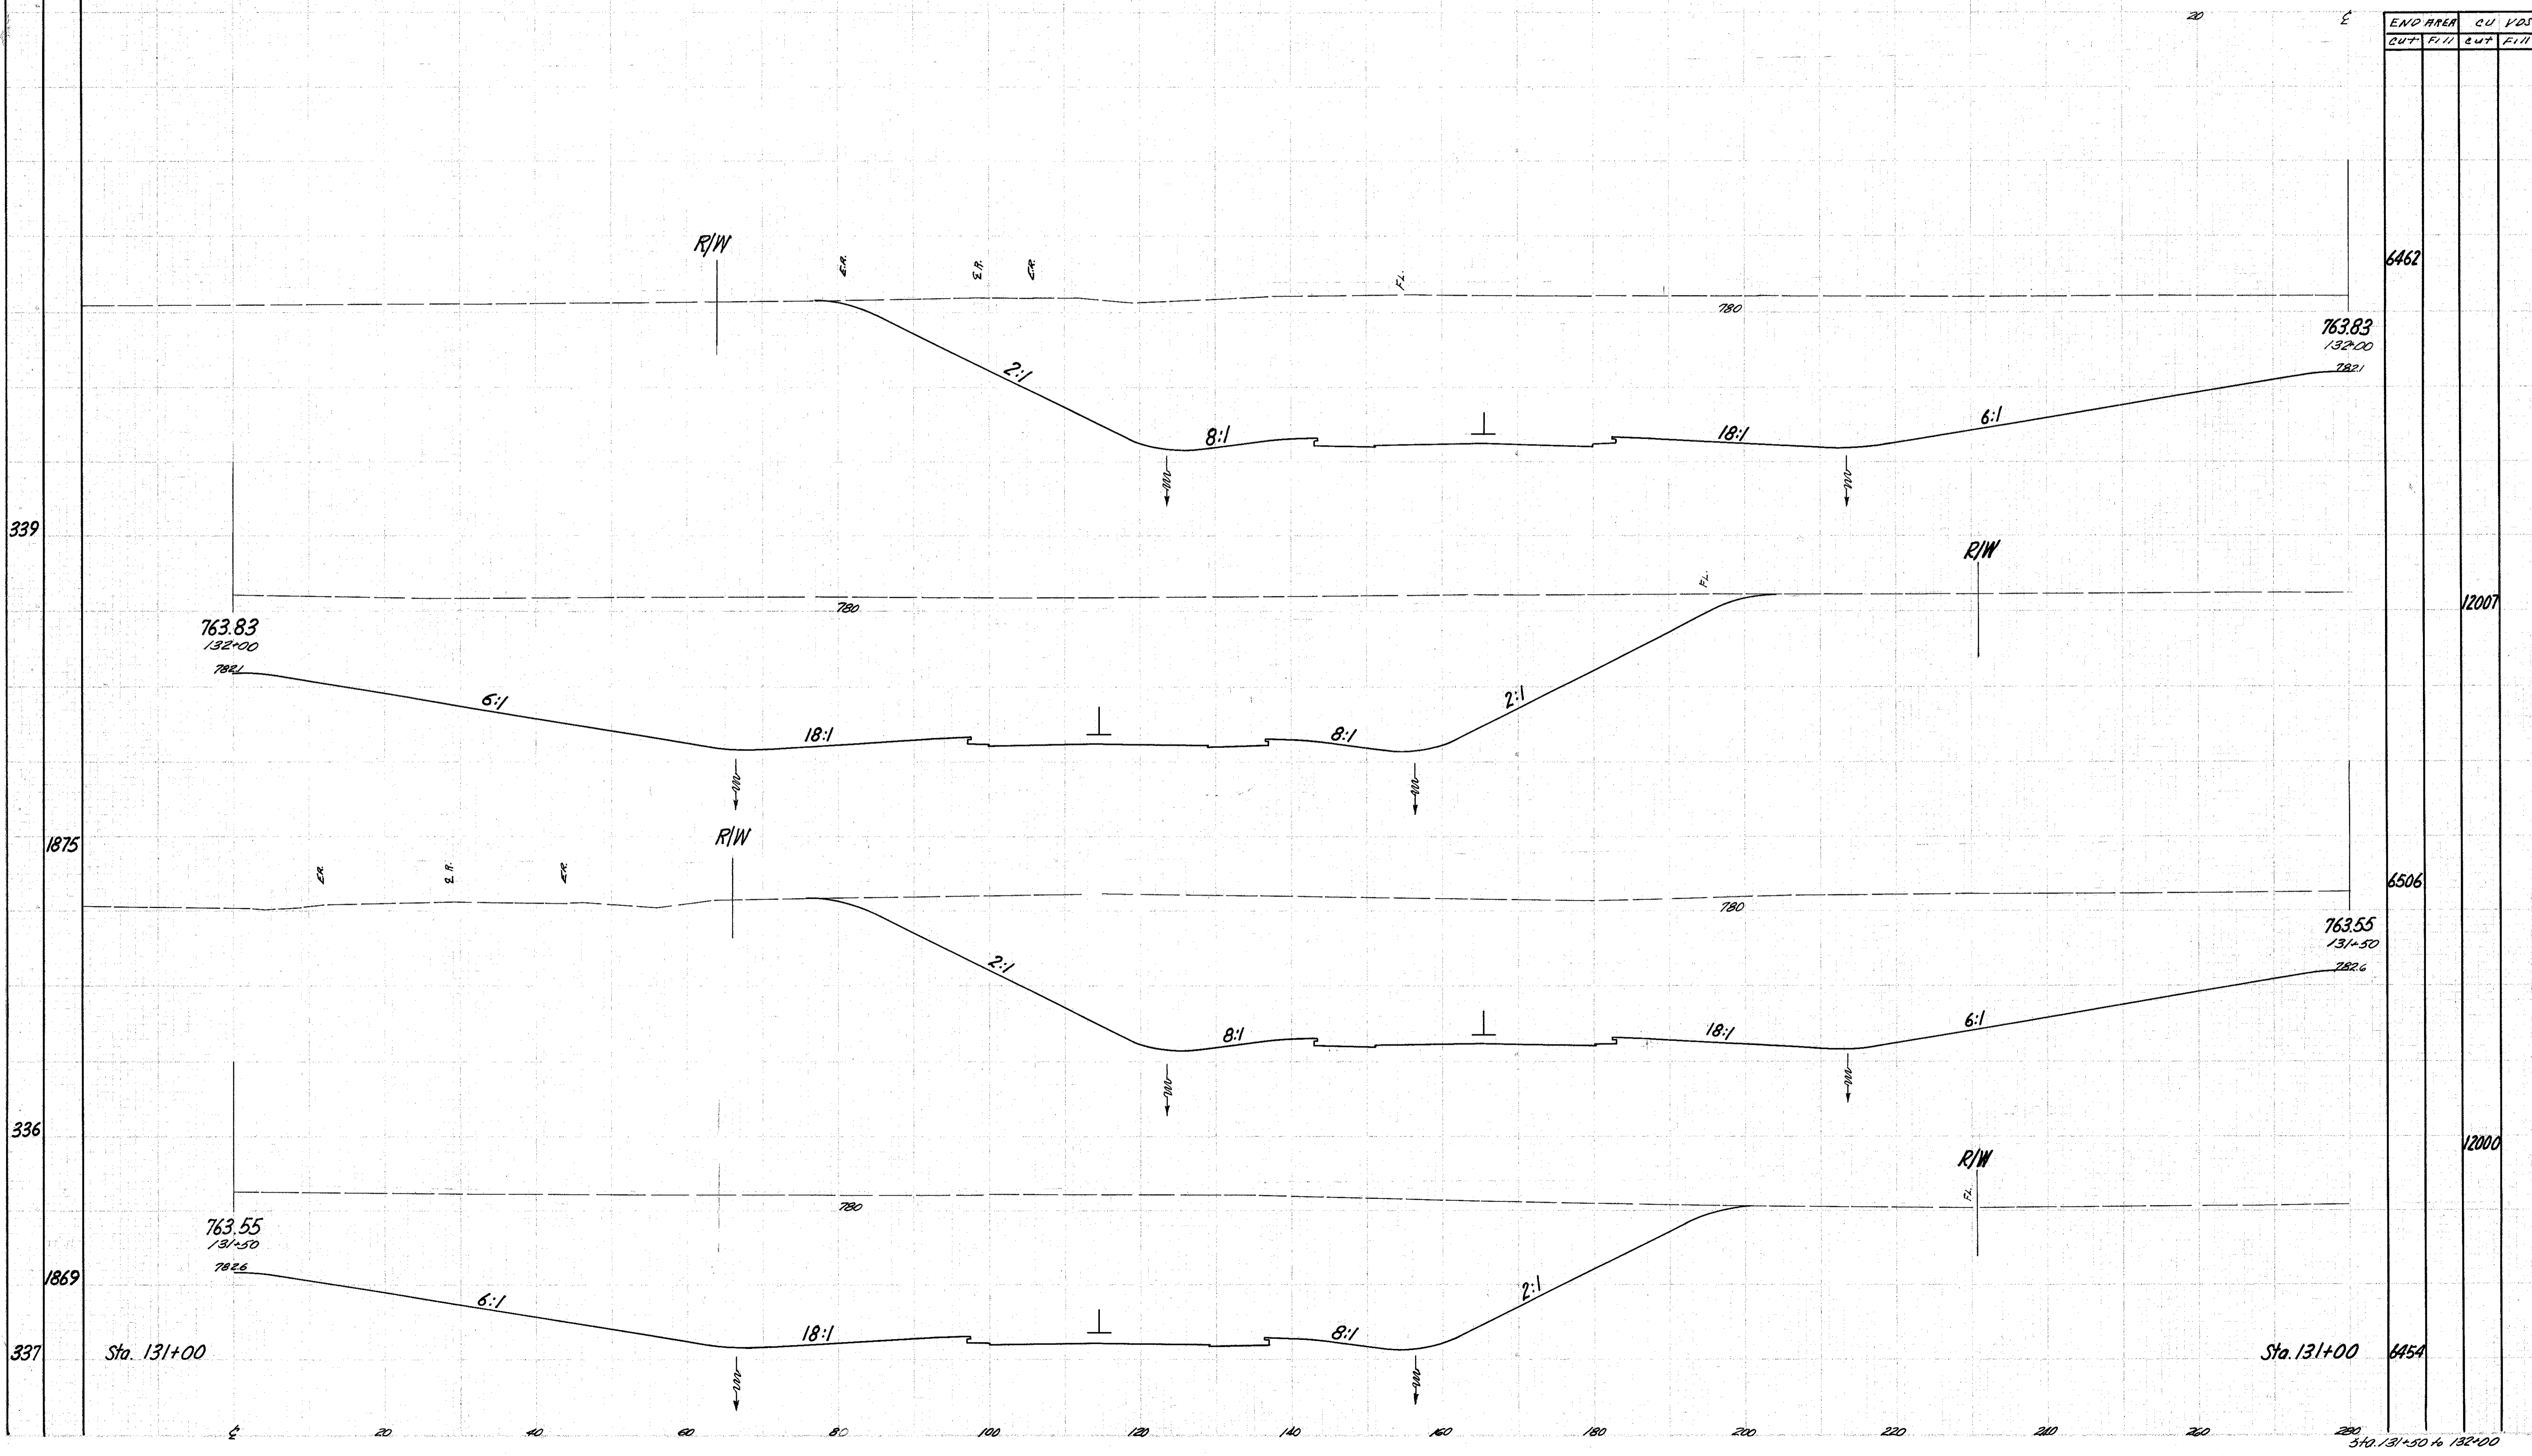

END AREA		CU VOLS	
CUT	FILL	CUT	FILL

6462			
763.89	132+00	782.1	
339			
763.83	132+00	784.1	
1875			
763.55	131+50	782.6	
336			
763.55	131+50	782.6	
1869			
763.55	131+50	782.6	
337			
Sta. 131+00		Sta. 131+00	6454
			340.131+50 to 132+00