


SEEDING
END SQ. YDS.
WIDTH

750.00
2
CYCLES
124
277

LAKE COUNTY
LAK-I-6.97

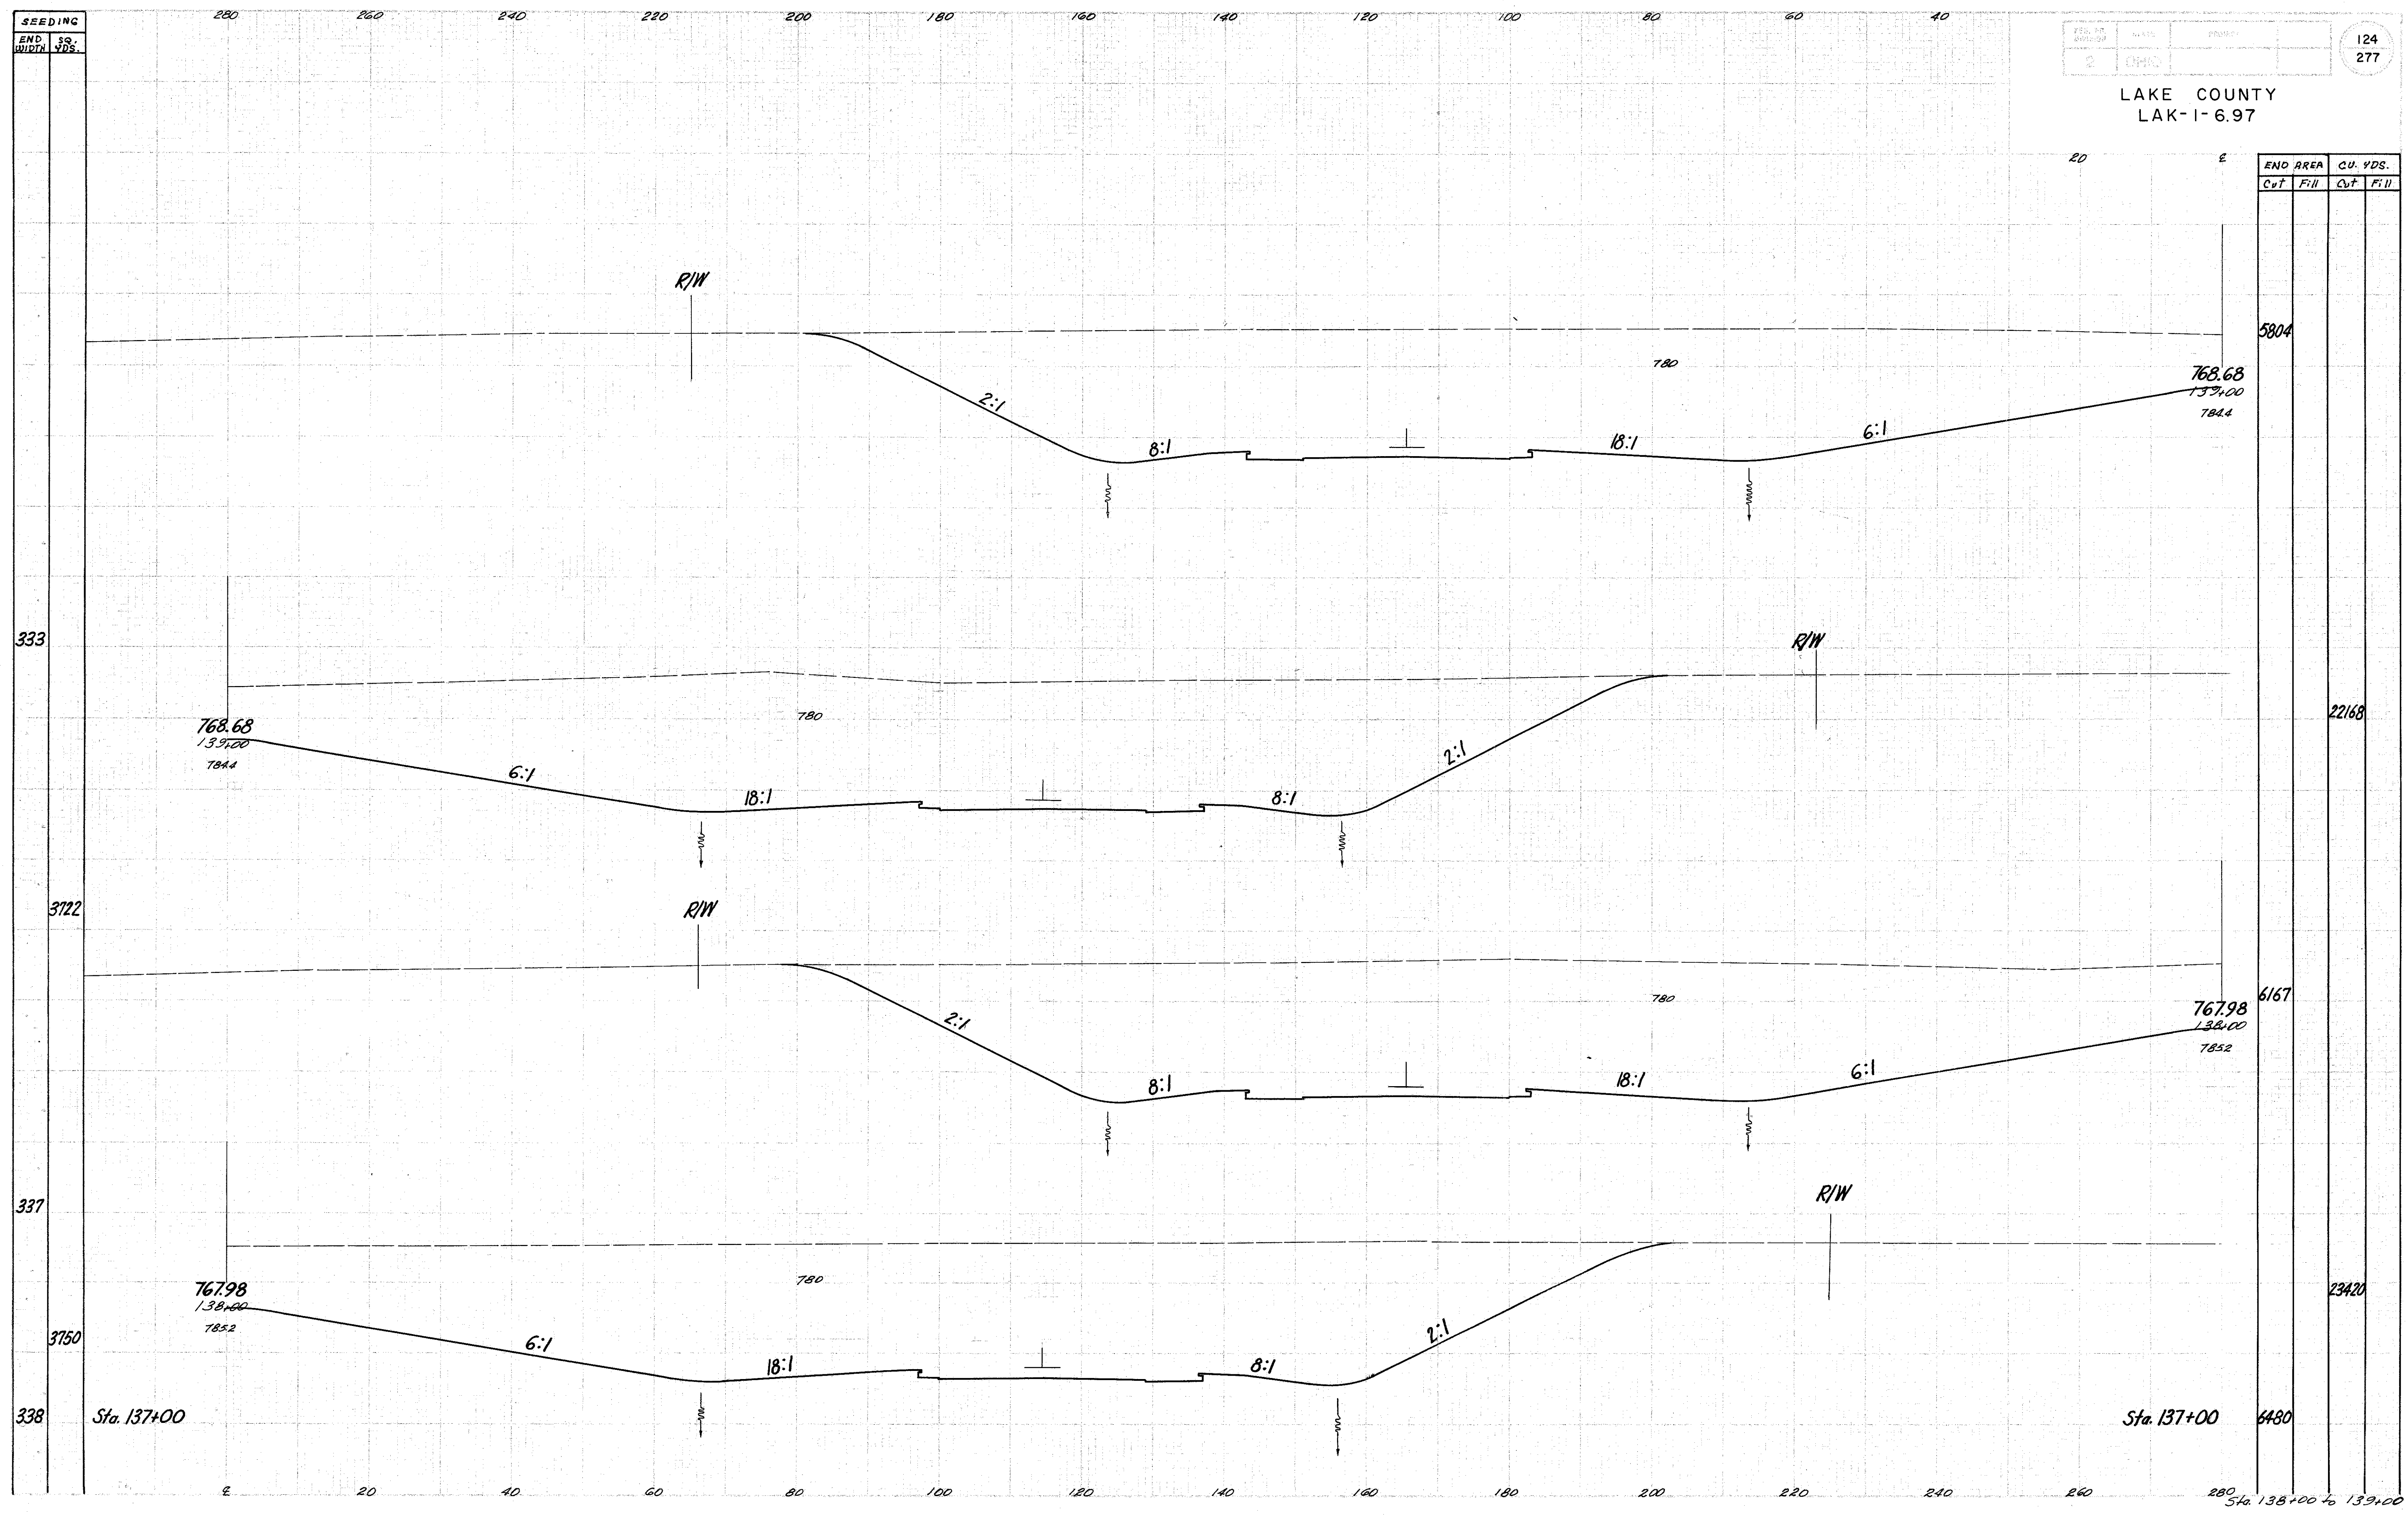

END AREA		CU. YDS.	
Cut	Fill	Cut	Fill
5804			
768.68	1334.00	784.4	
768.68	1394.00	784.4	
3722		22168	
768.68	1394.00	784.4	
767.98	1384.00	785.2	
6167			
767.98	1384.00	785.2	
337		23420	
767.98	1384.00	785.2	
3750			
767.98	1384.00	785.2	
338		6480	
Sta. 137+00			
		Sta. 137+00	
		Sta. 138+00 to 139+00	