


SEEDING
END WIDTH
sq. yds.

FED. RD. DISTRICT	STATE	PROJECT	126
2	OHIO		277

LAKE COUNTY
LAK-1-6.97

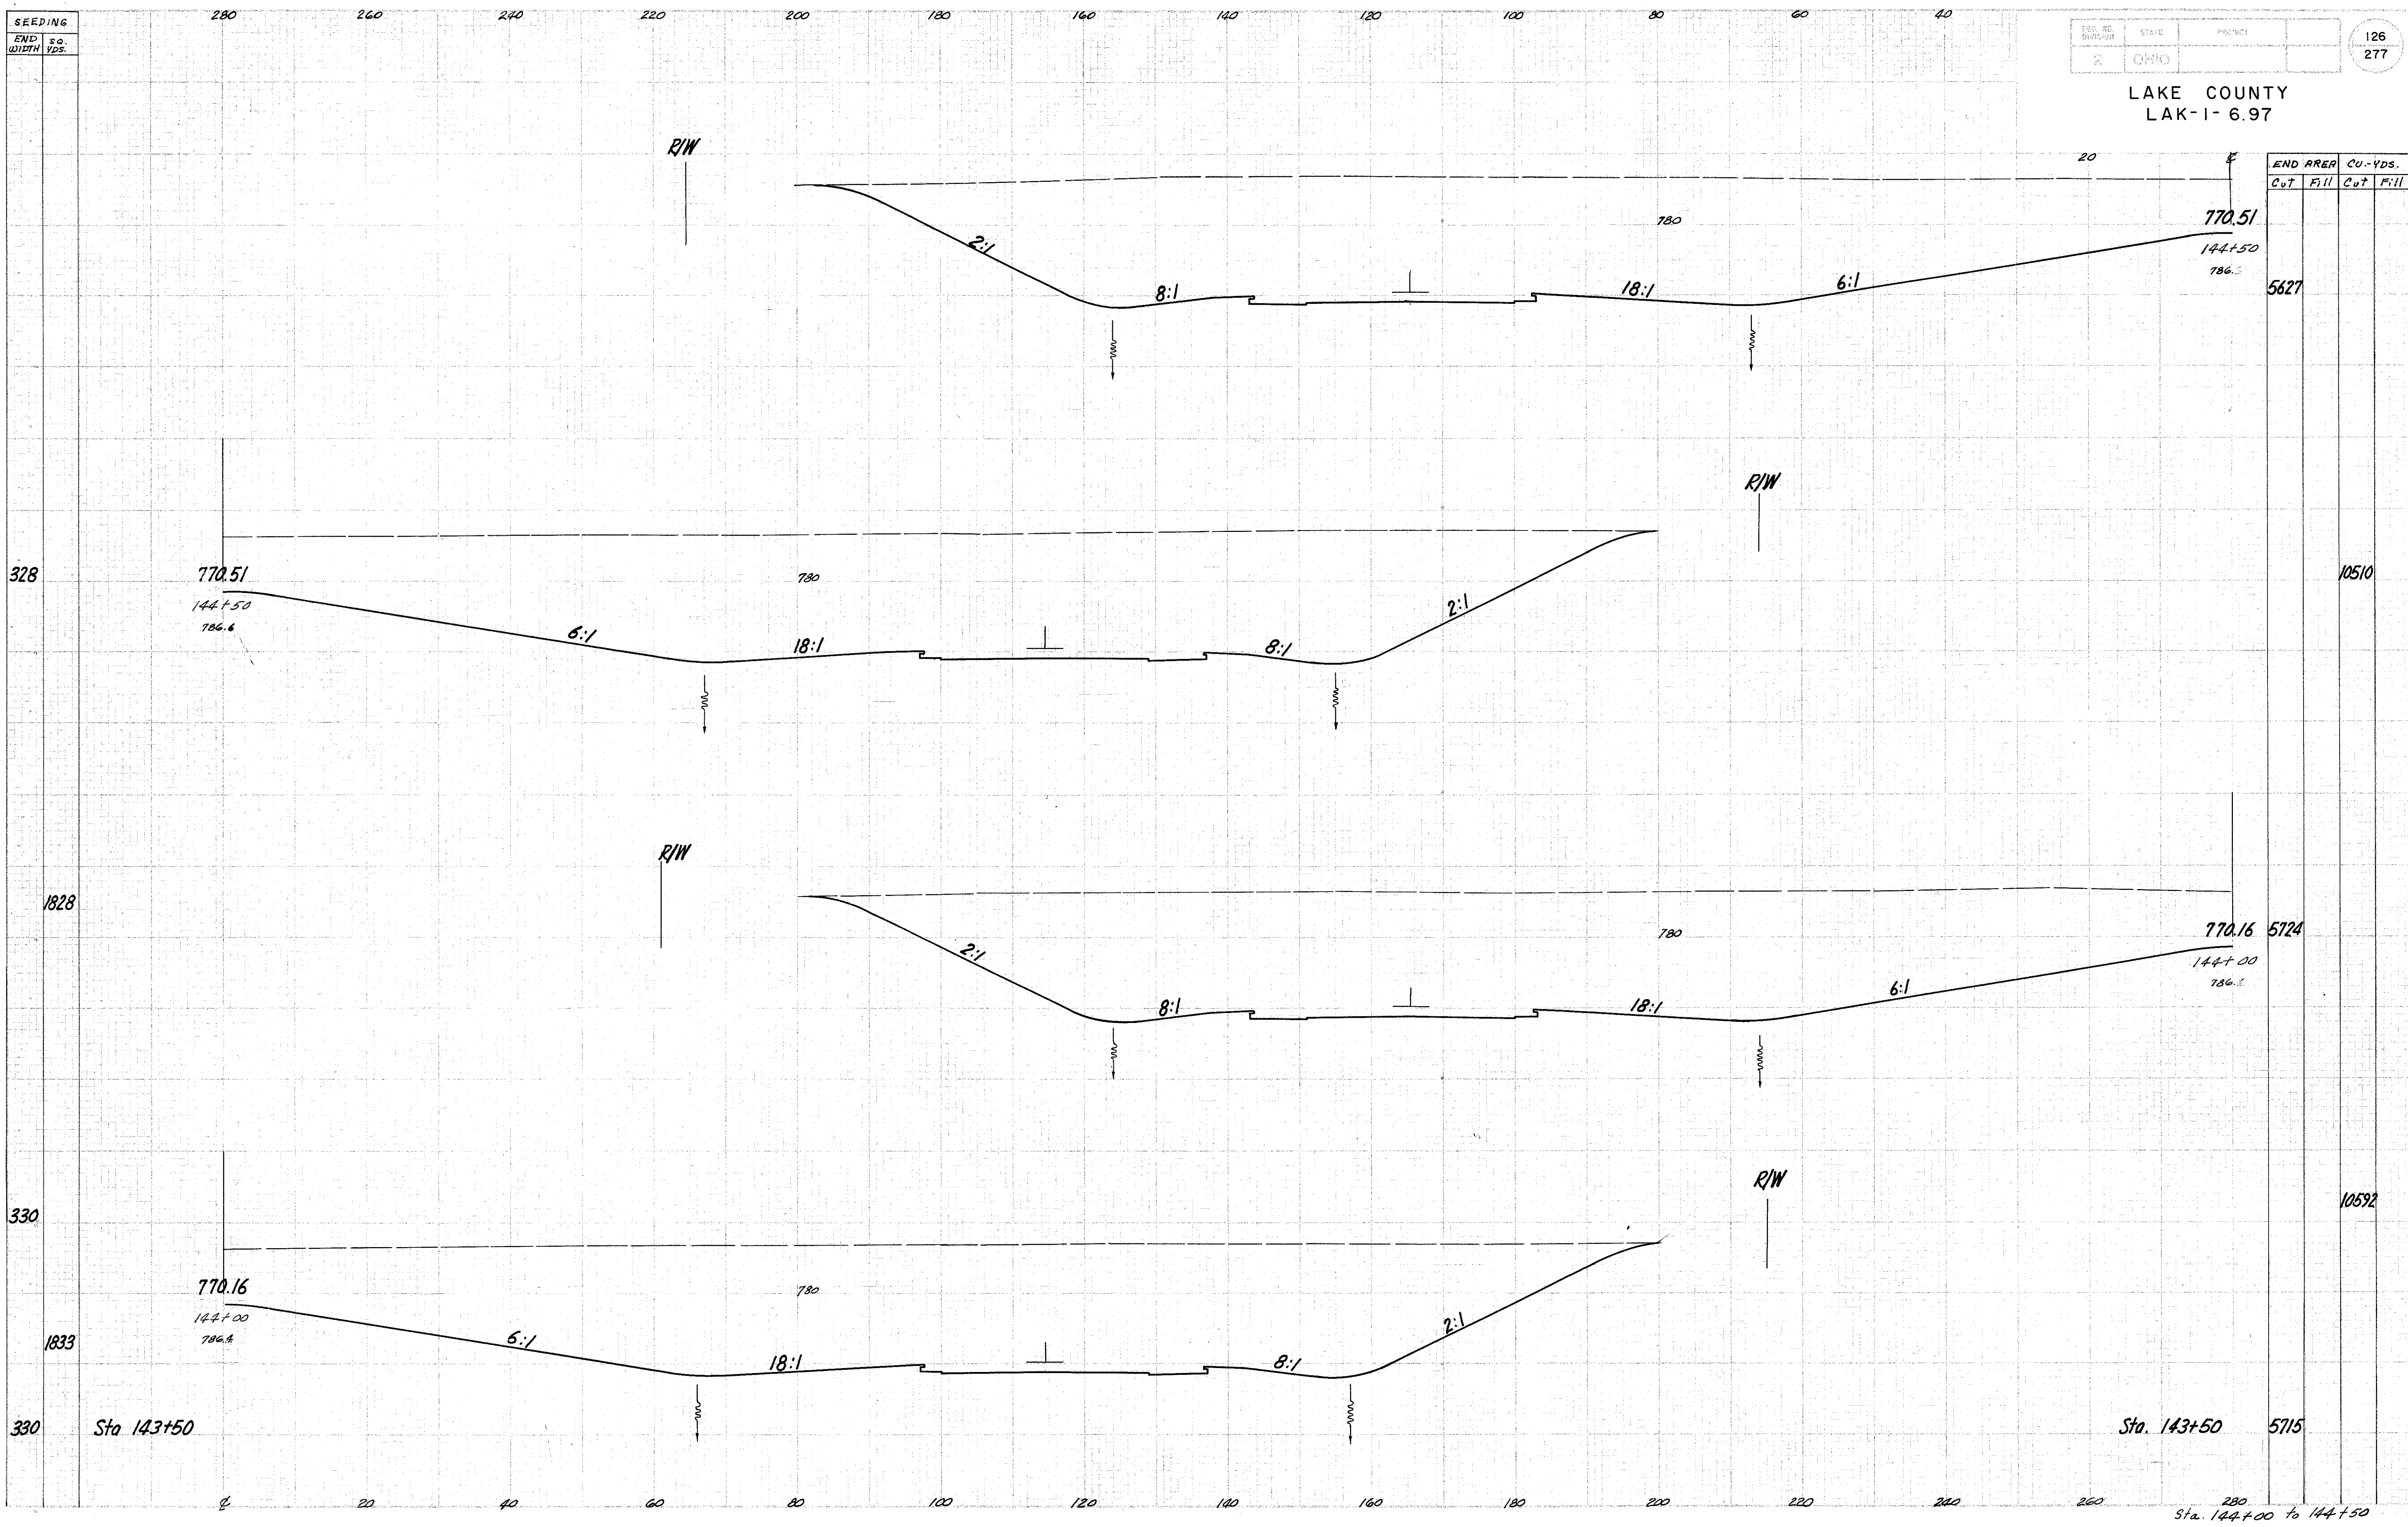

Sta. 143+50

Sta. 143+50

Sta. 144+00 to 144+50