


SEEDING  
END SQ.  
WIDTH VDS.

FED. HIL. DISTRICT STATE PROJECT  
2 OHIO  
127  
277

LAKE COUNTY  
LAK-1-6.97

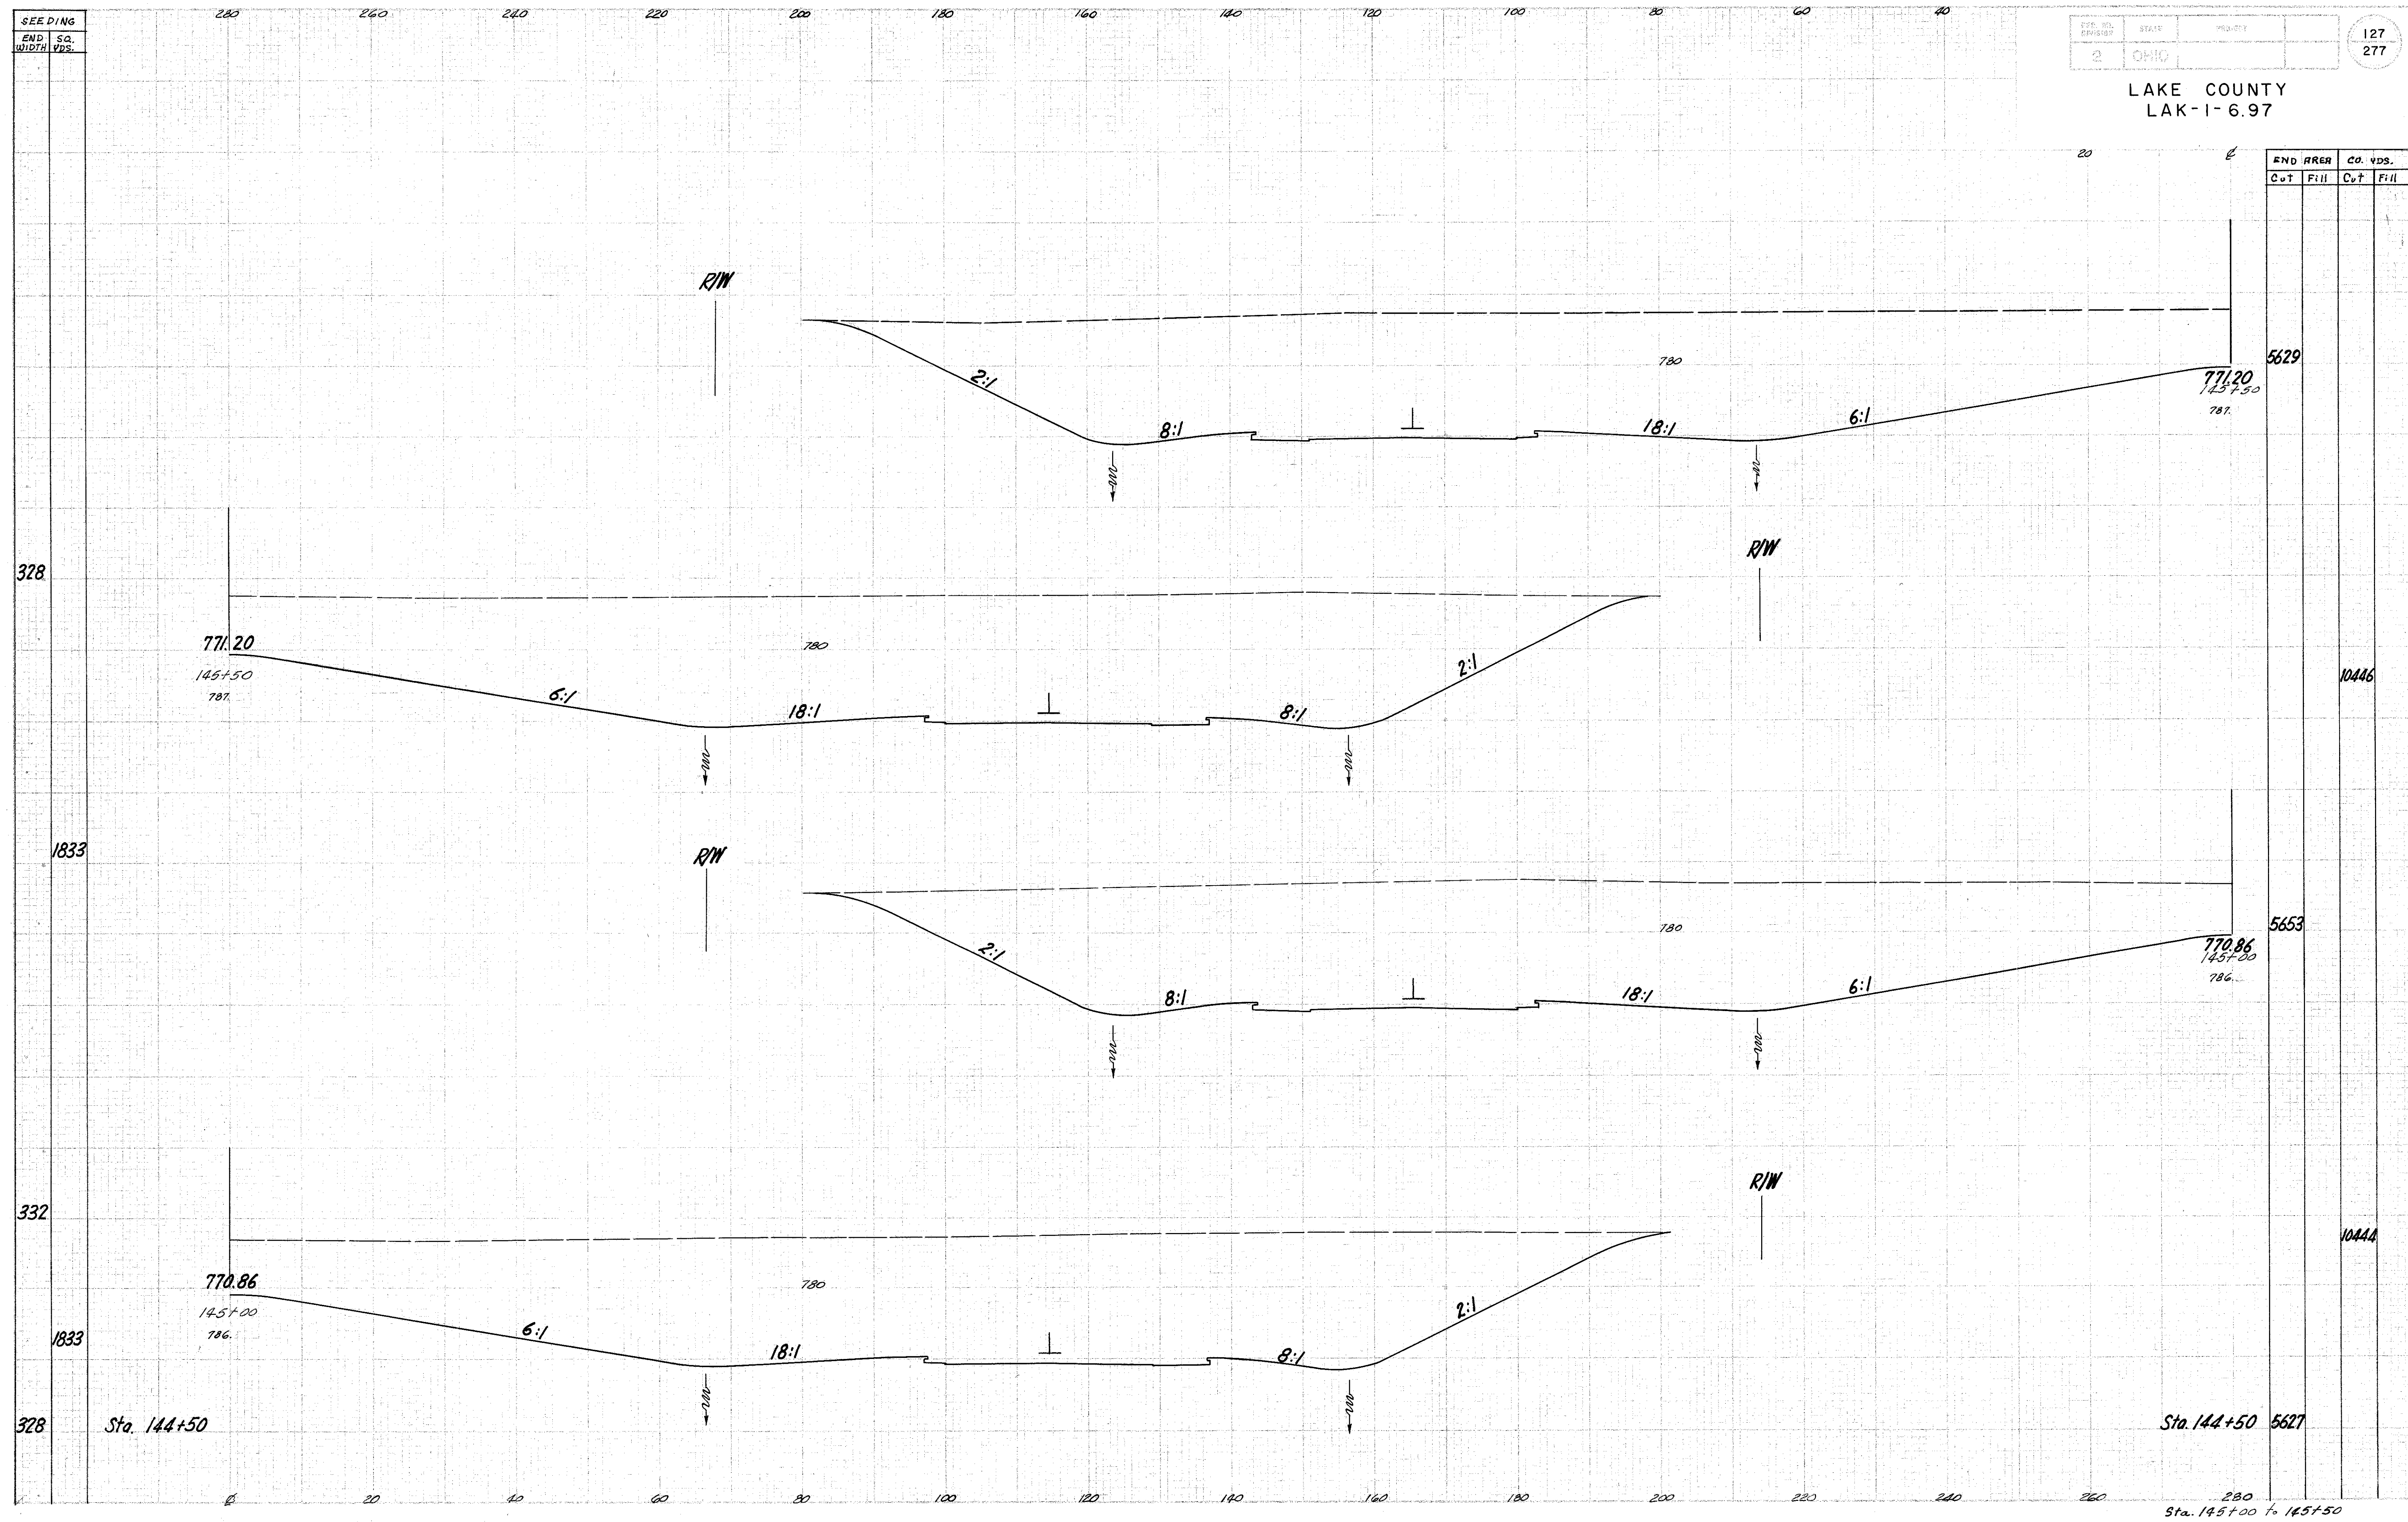

END AREA CO. VDS.  
Cut Fill Cut Fill

END AREA	CO. VDS.
Cut	Fill
5629	10446
5653	10444
5627	10444

Sta. 144+50

Sta. 144+50

Sta. 145+00 to 145+50