


SEEDING
END SO.
WIDTH YDS.

2 277

LAKE COUNTY
LAK-1-6.97

END AREA		CU. YDS.	
Cut	Fill	Cut	Fill

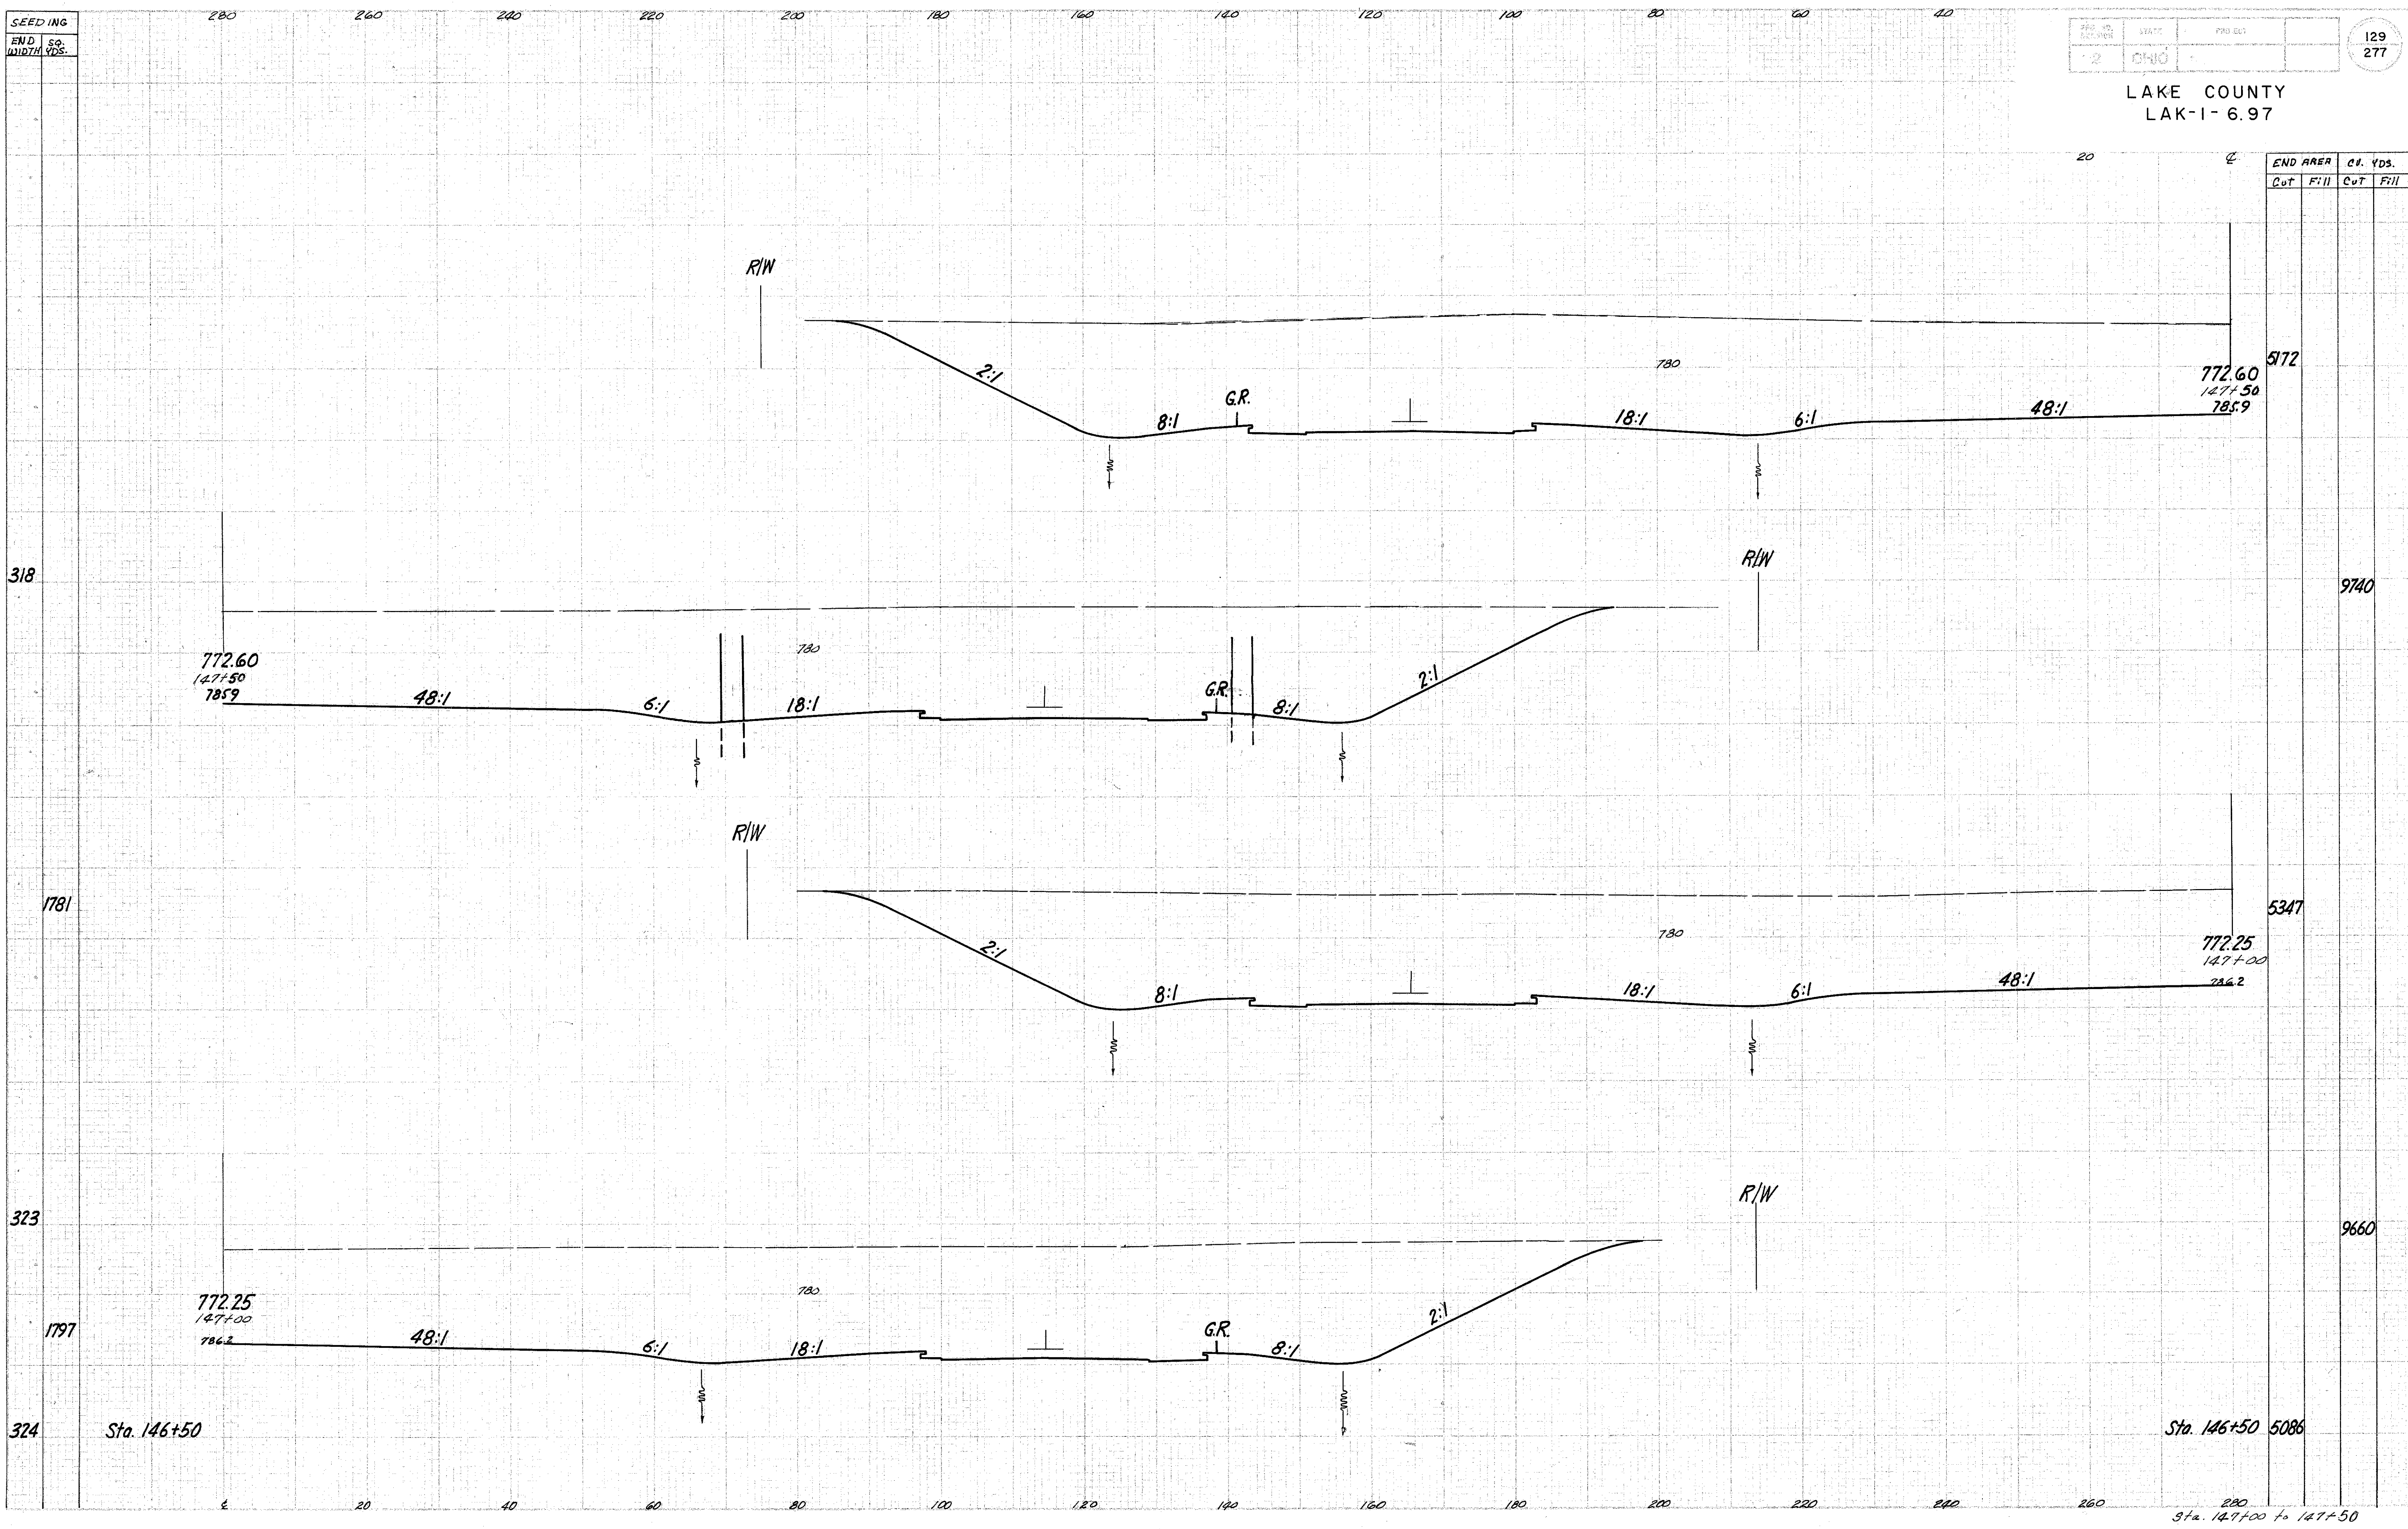

Sta. 146+50

Sta. 146+50 5086

Sta. 147+00 to 147+50