


SEEDING
END SQ.
WIDTH VDS.

2 CHIO 130
277

LAKE COUNTY
LAK-1-6.97

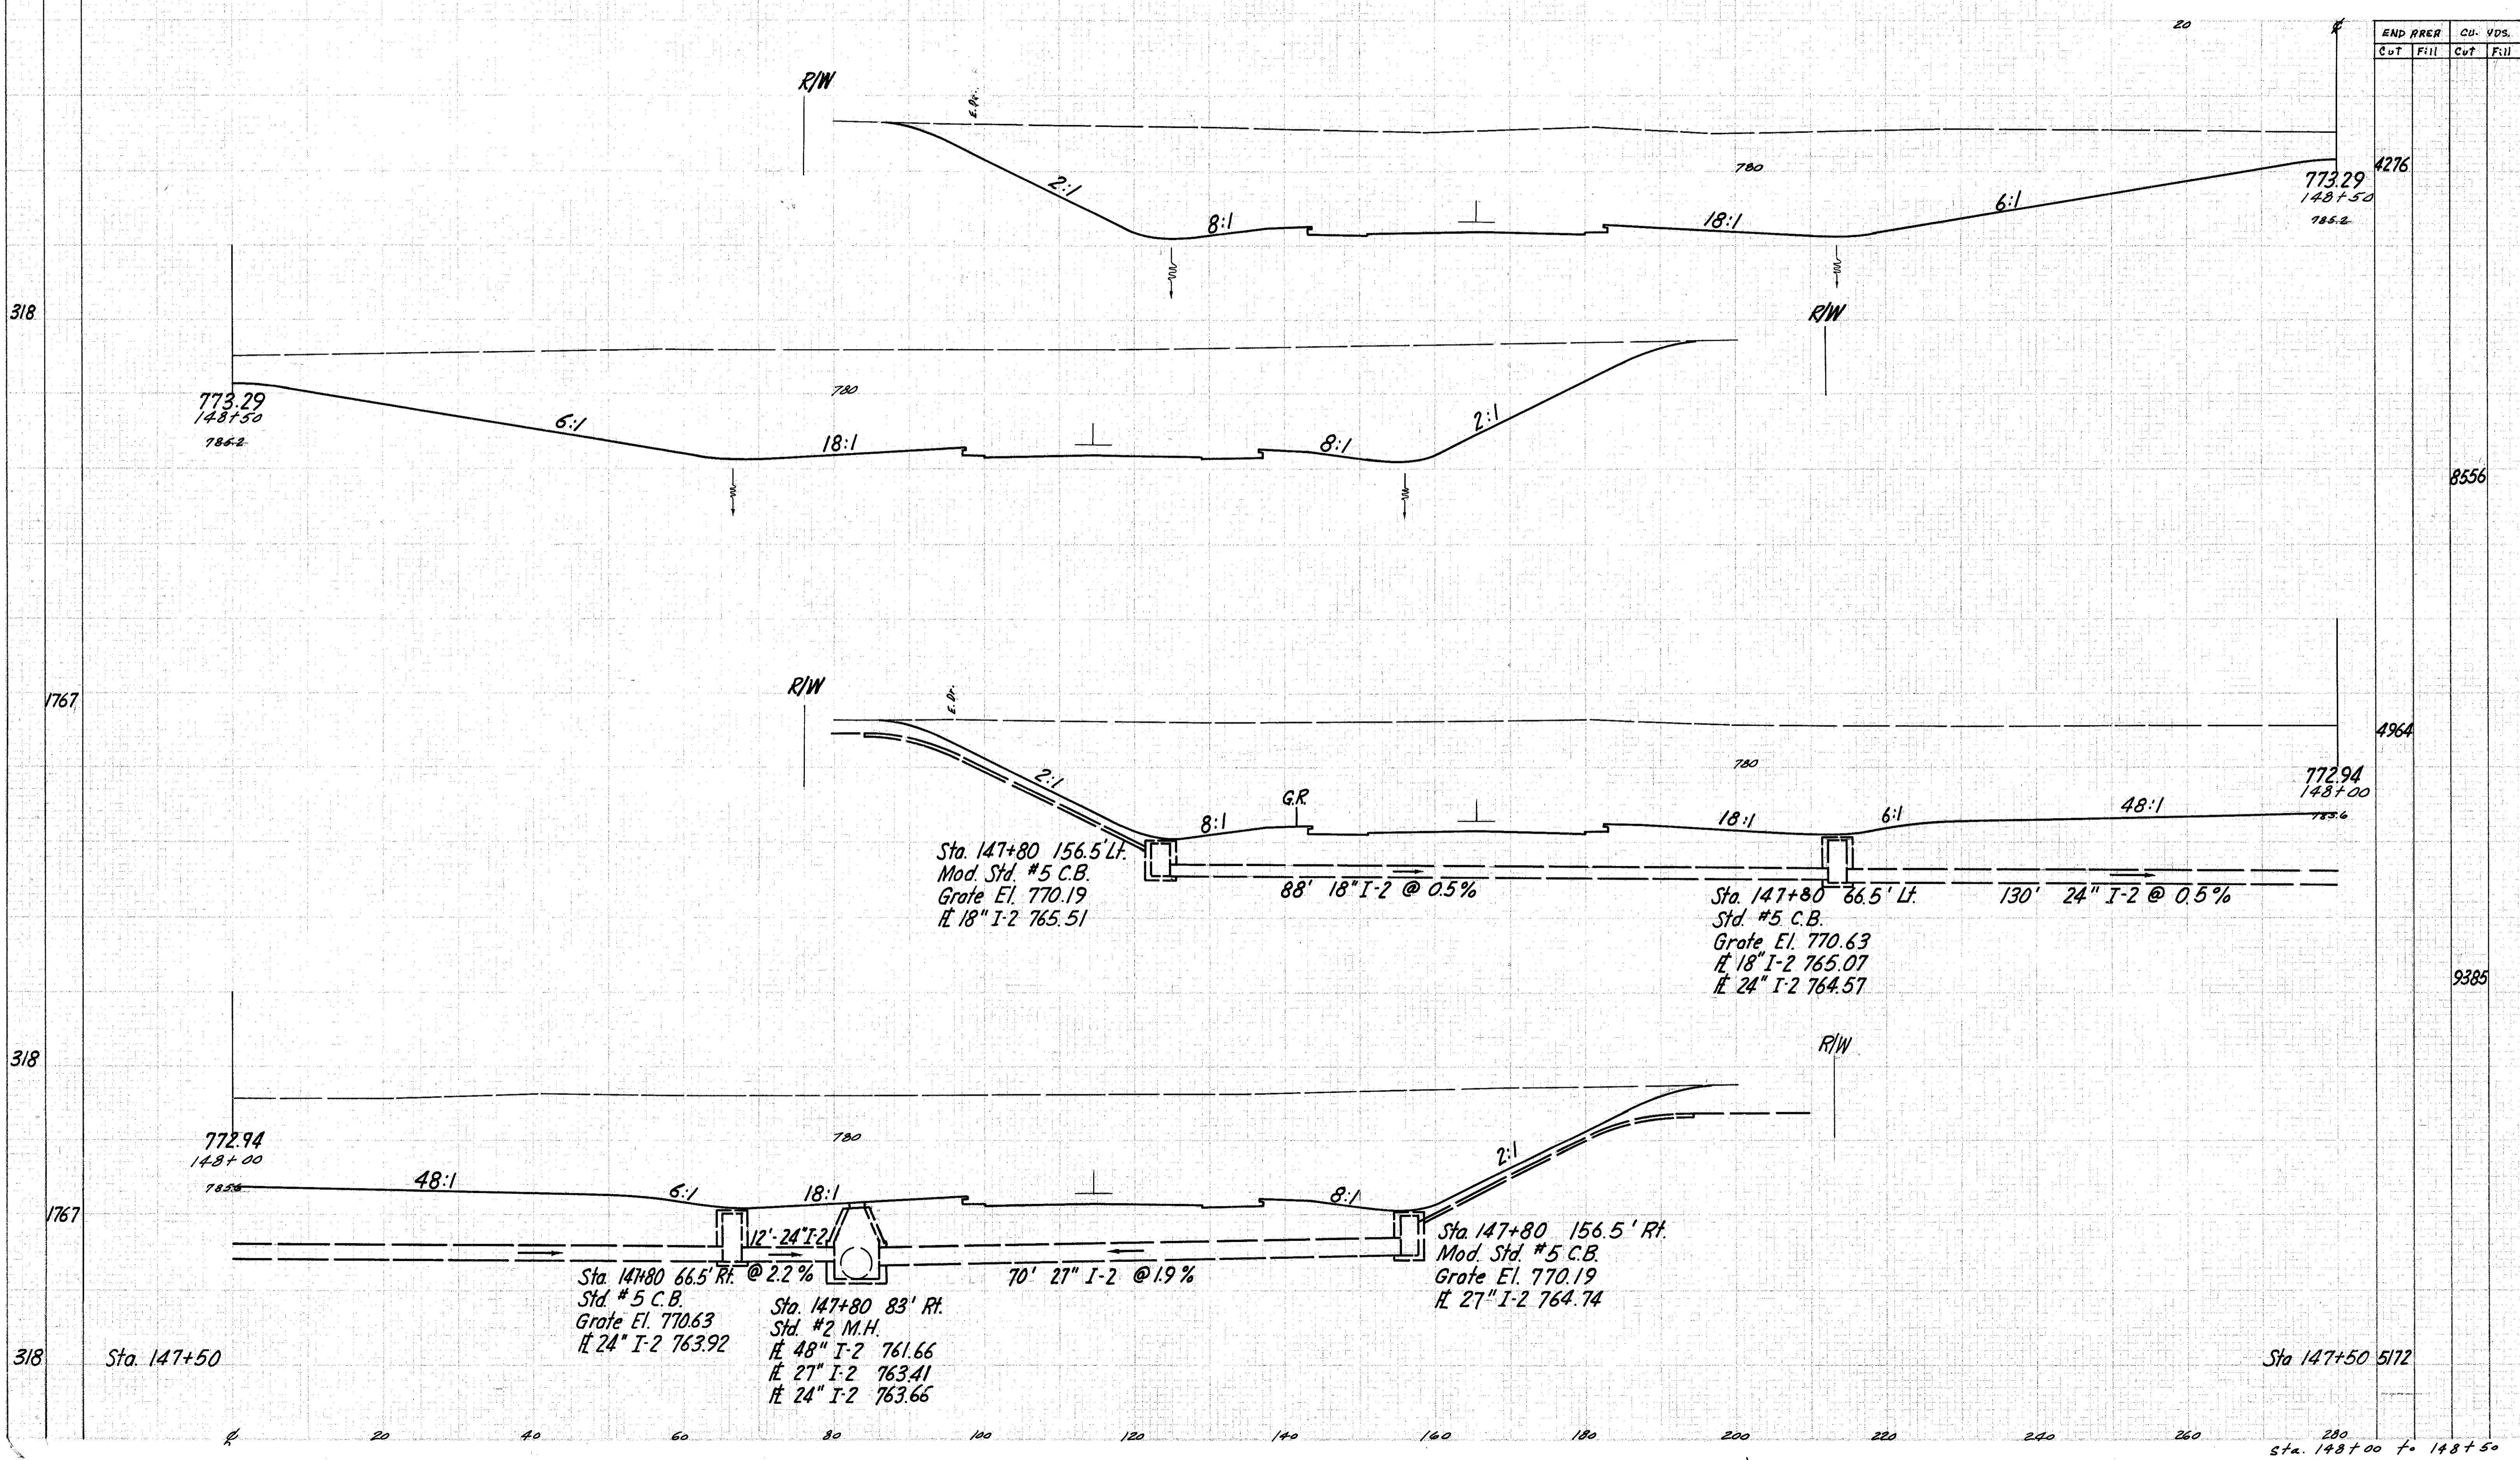

END AREA
CUT FILL

END AREA		CU. VDS.	
CUT	FILL	CUT	FILL
			4276
			8556
			4964
			9385
			5172

Sta. 148+00 to 148+50