


SEEDING
END WIDTH
Sq. YDS.

132
277

LAKE COUNTY
LAK-1-6.97

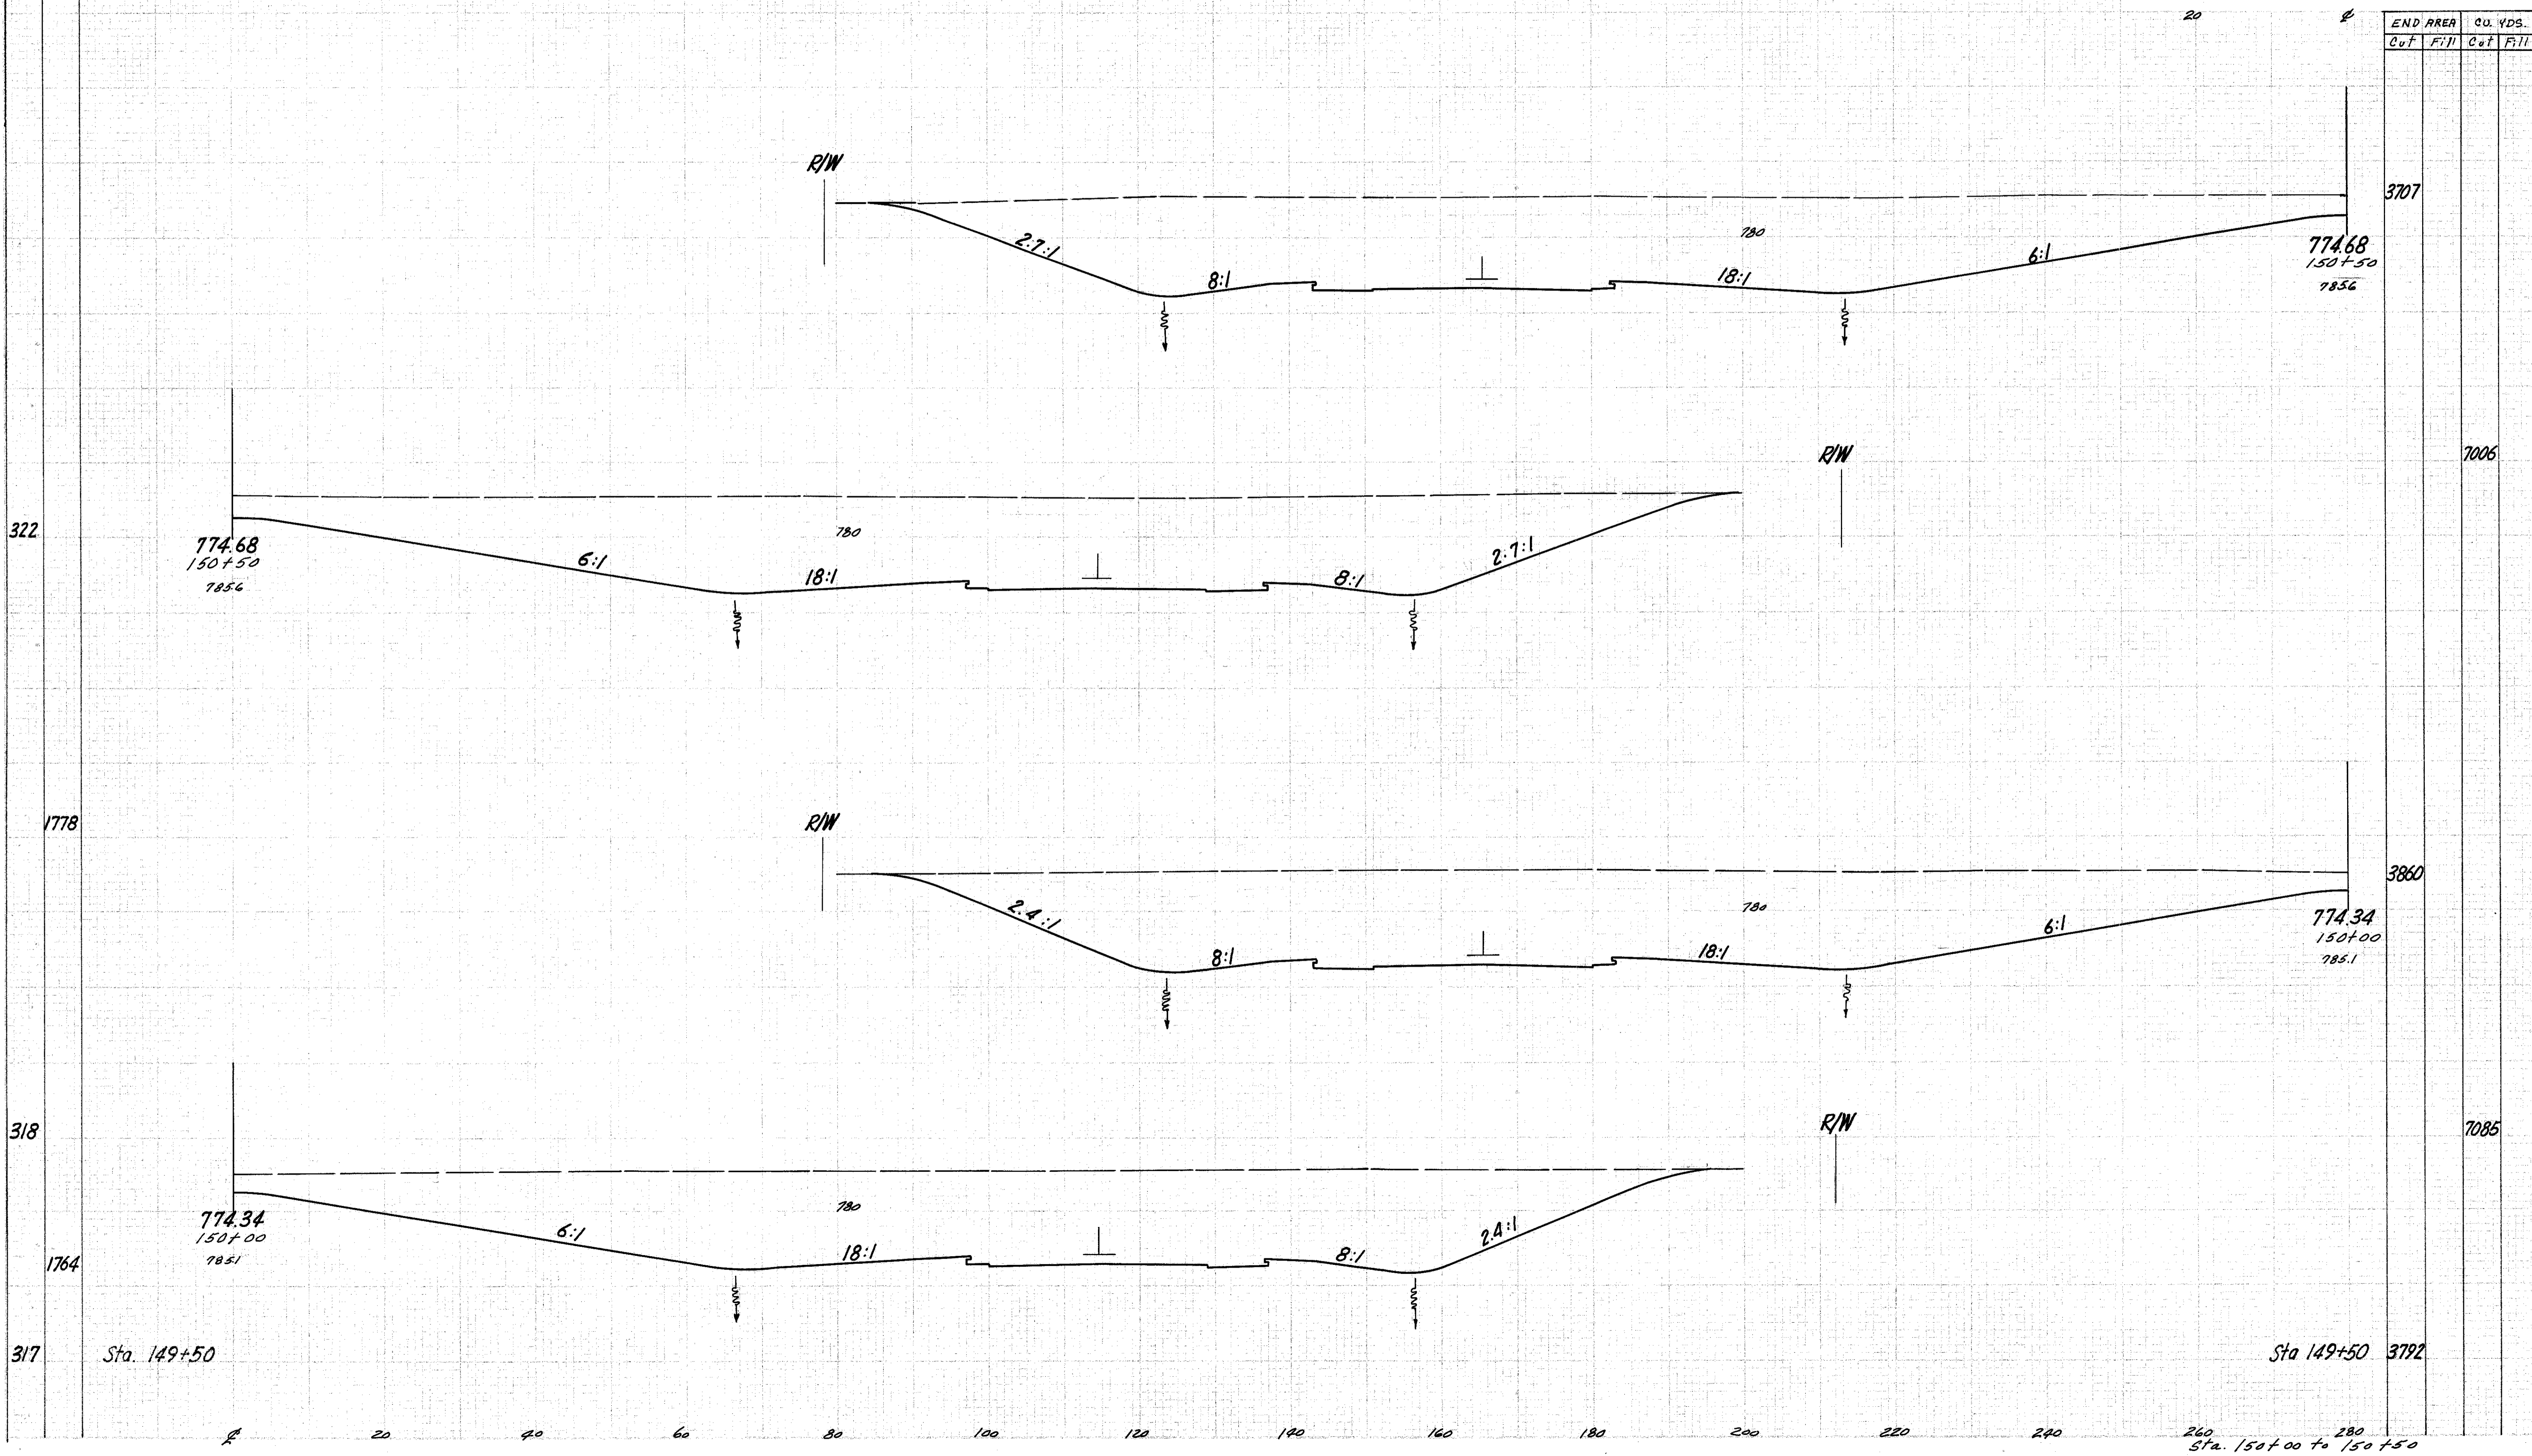

260
280
Sta. 150+00 to 150+50