


SEEDING 280 260 240 220 200 180 160 140 120 100 80 60 40

NO. OF SHEETS	SHEET NO.	TOTAL SHEETS	DATE
2	CH10		

133
277

LAKE COUNTY
LAK-1-6.97

320

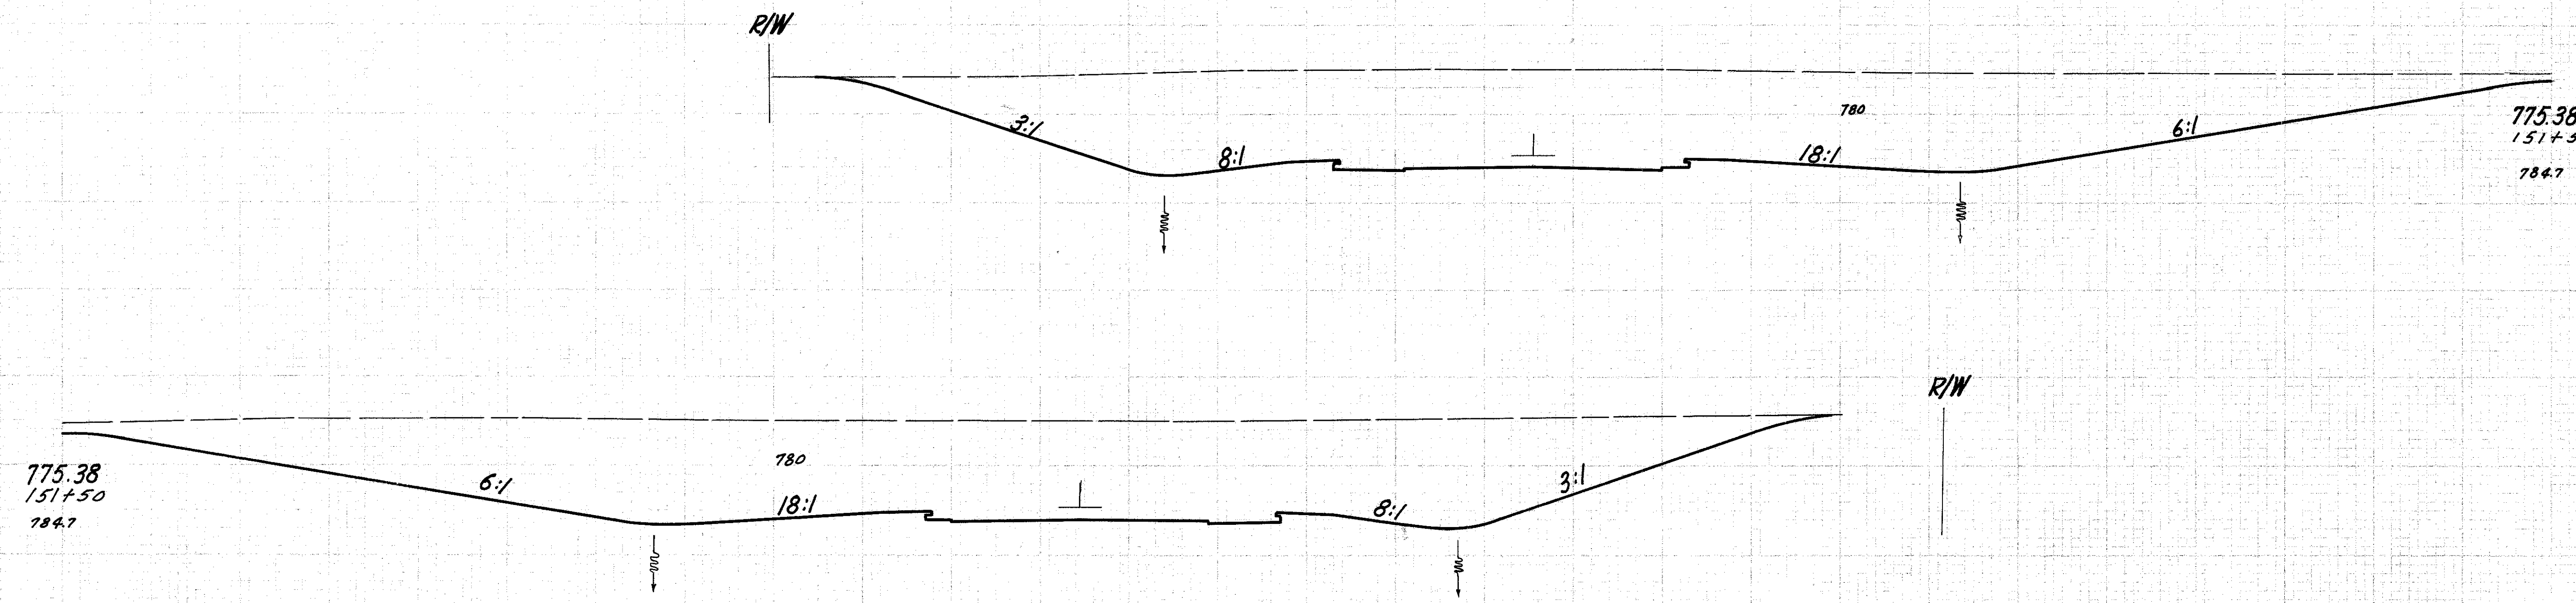


END AREA		CU. YDS.	
Cut	Fill	Cut	Fill

775.38
151+50
784.7

3300

6213

1783

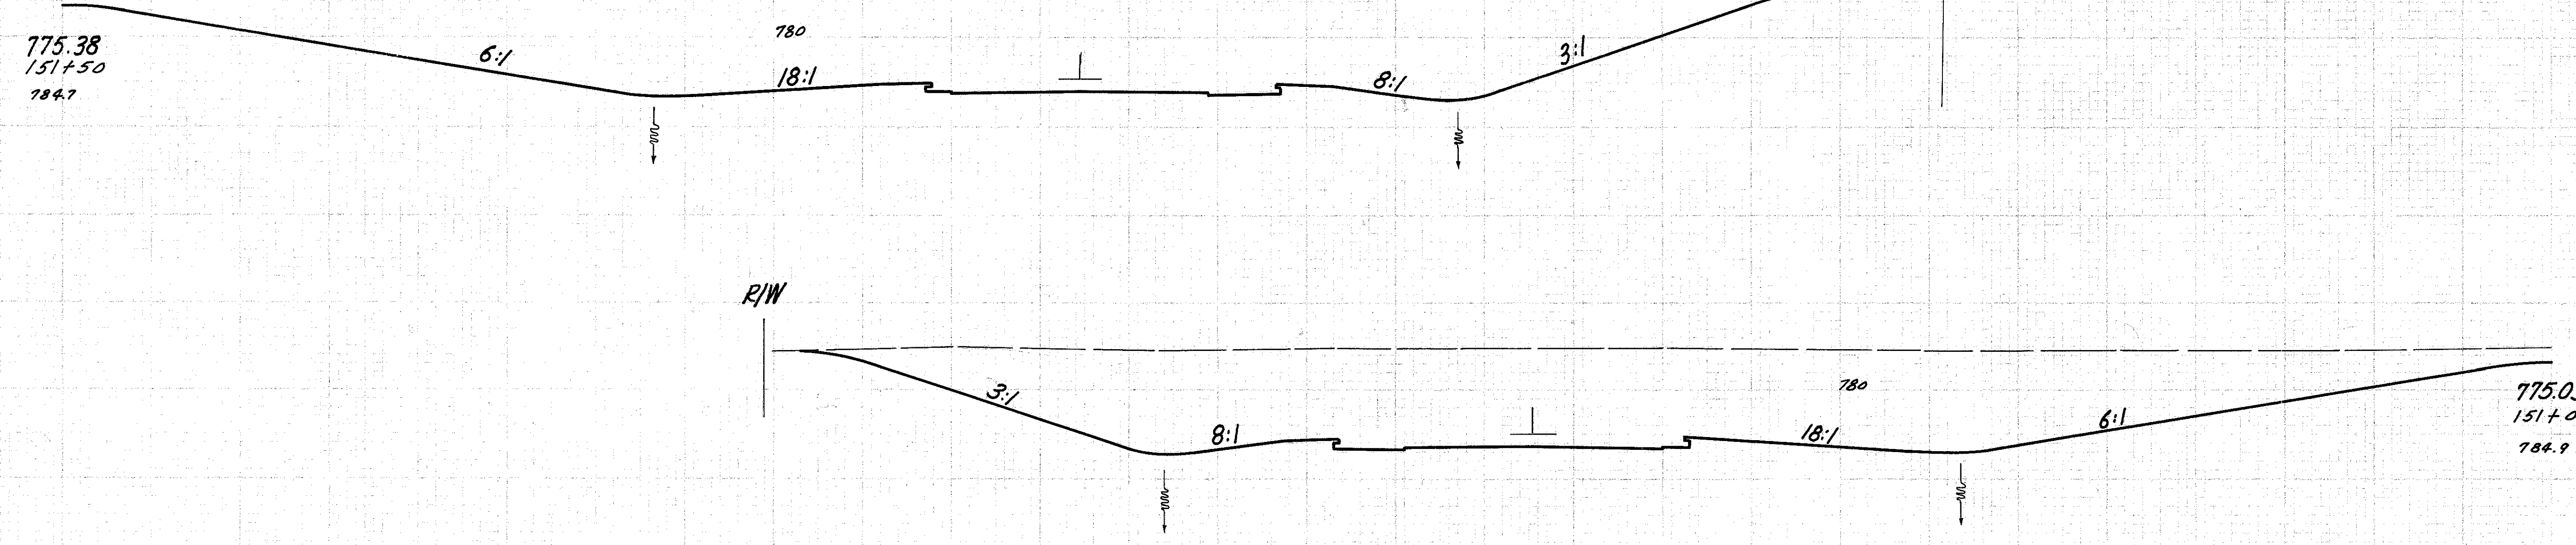


775.38
151+50
784.7

775.03
151+00
784.9

3410

6590

322

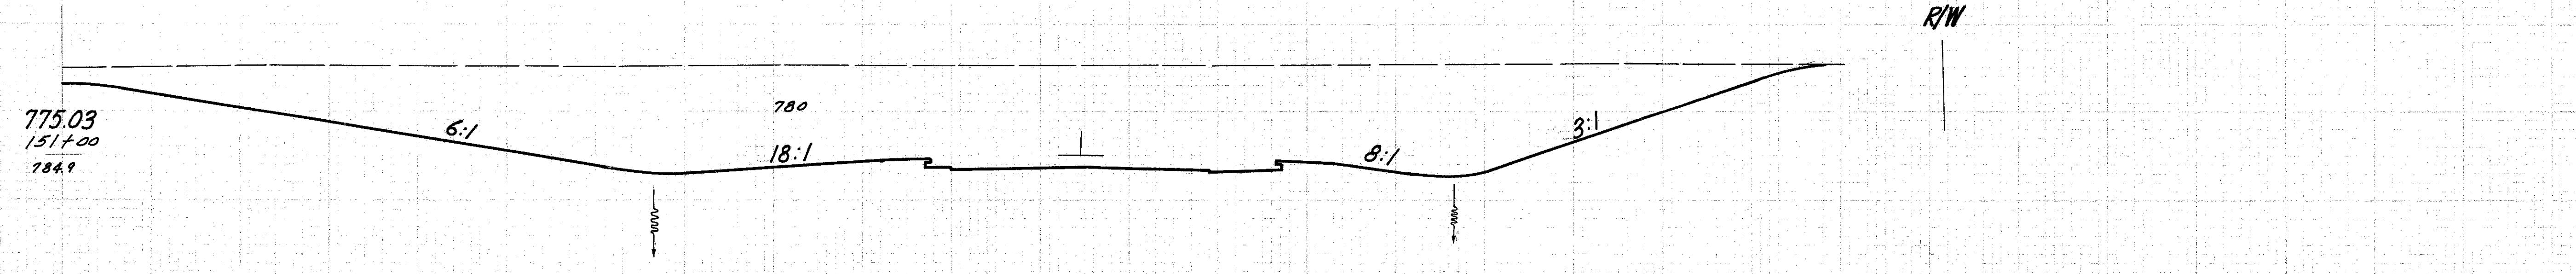

775.03
151+00
784.9

Sta. 150+50 3707

322

Sta. 150+50

Sta. 151+00 to 151+50

20 40 60 80 100 120 140 160 180 200 220 240 260 280