


SEEDING  
END  
MOUTH

280 260 240 220 200 180 160 140 120 100 80 60 40

DATE	SCALE	PROJECT	135
2	OHIO		277

LAKE COUNTY  
LAK-1-6.97

END AREA		CU. YDS.	
Cut	Fill	Cut	Fill

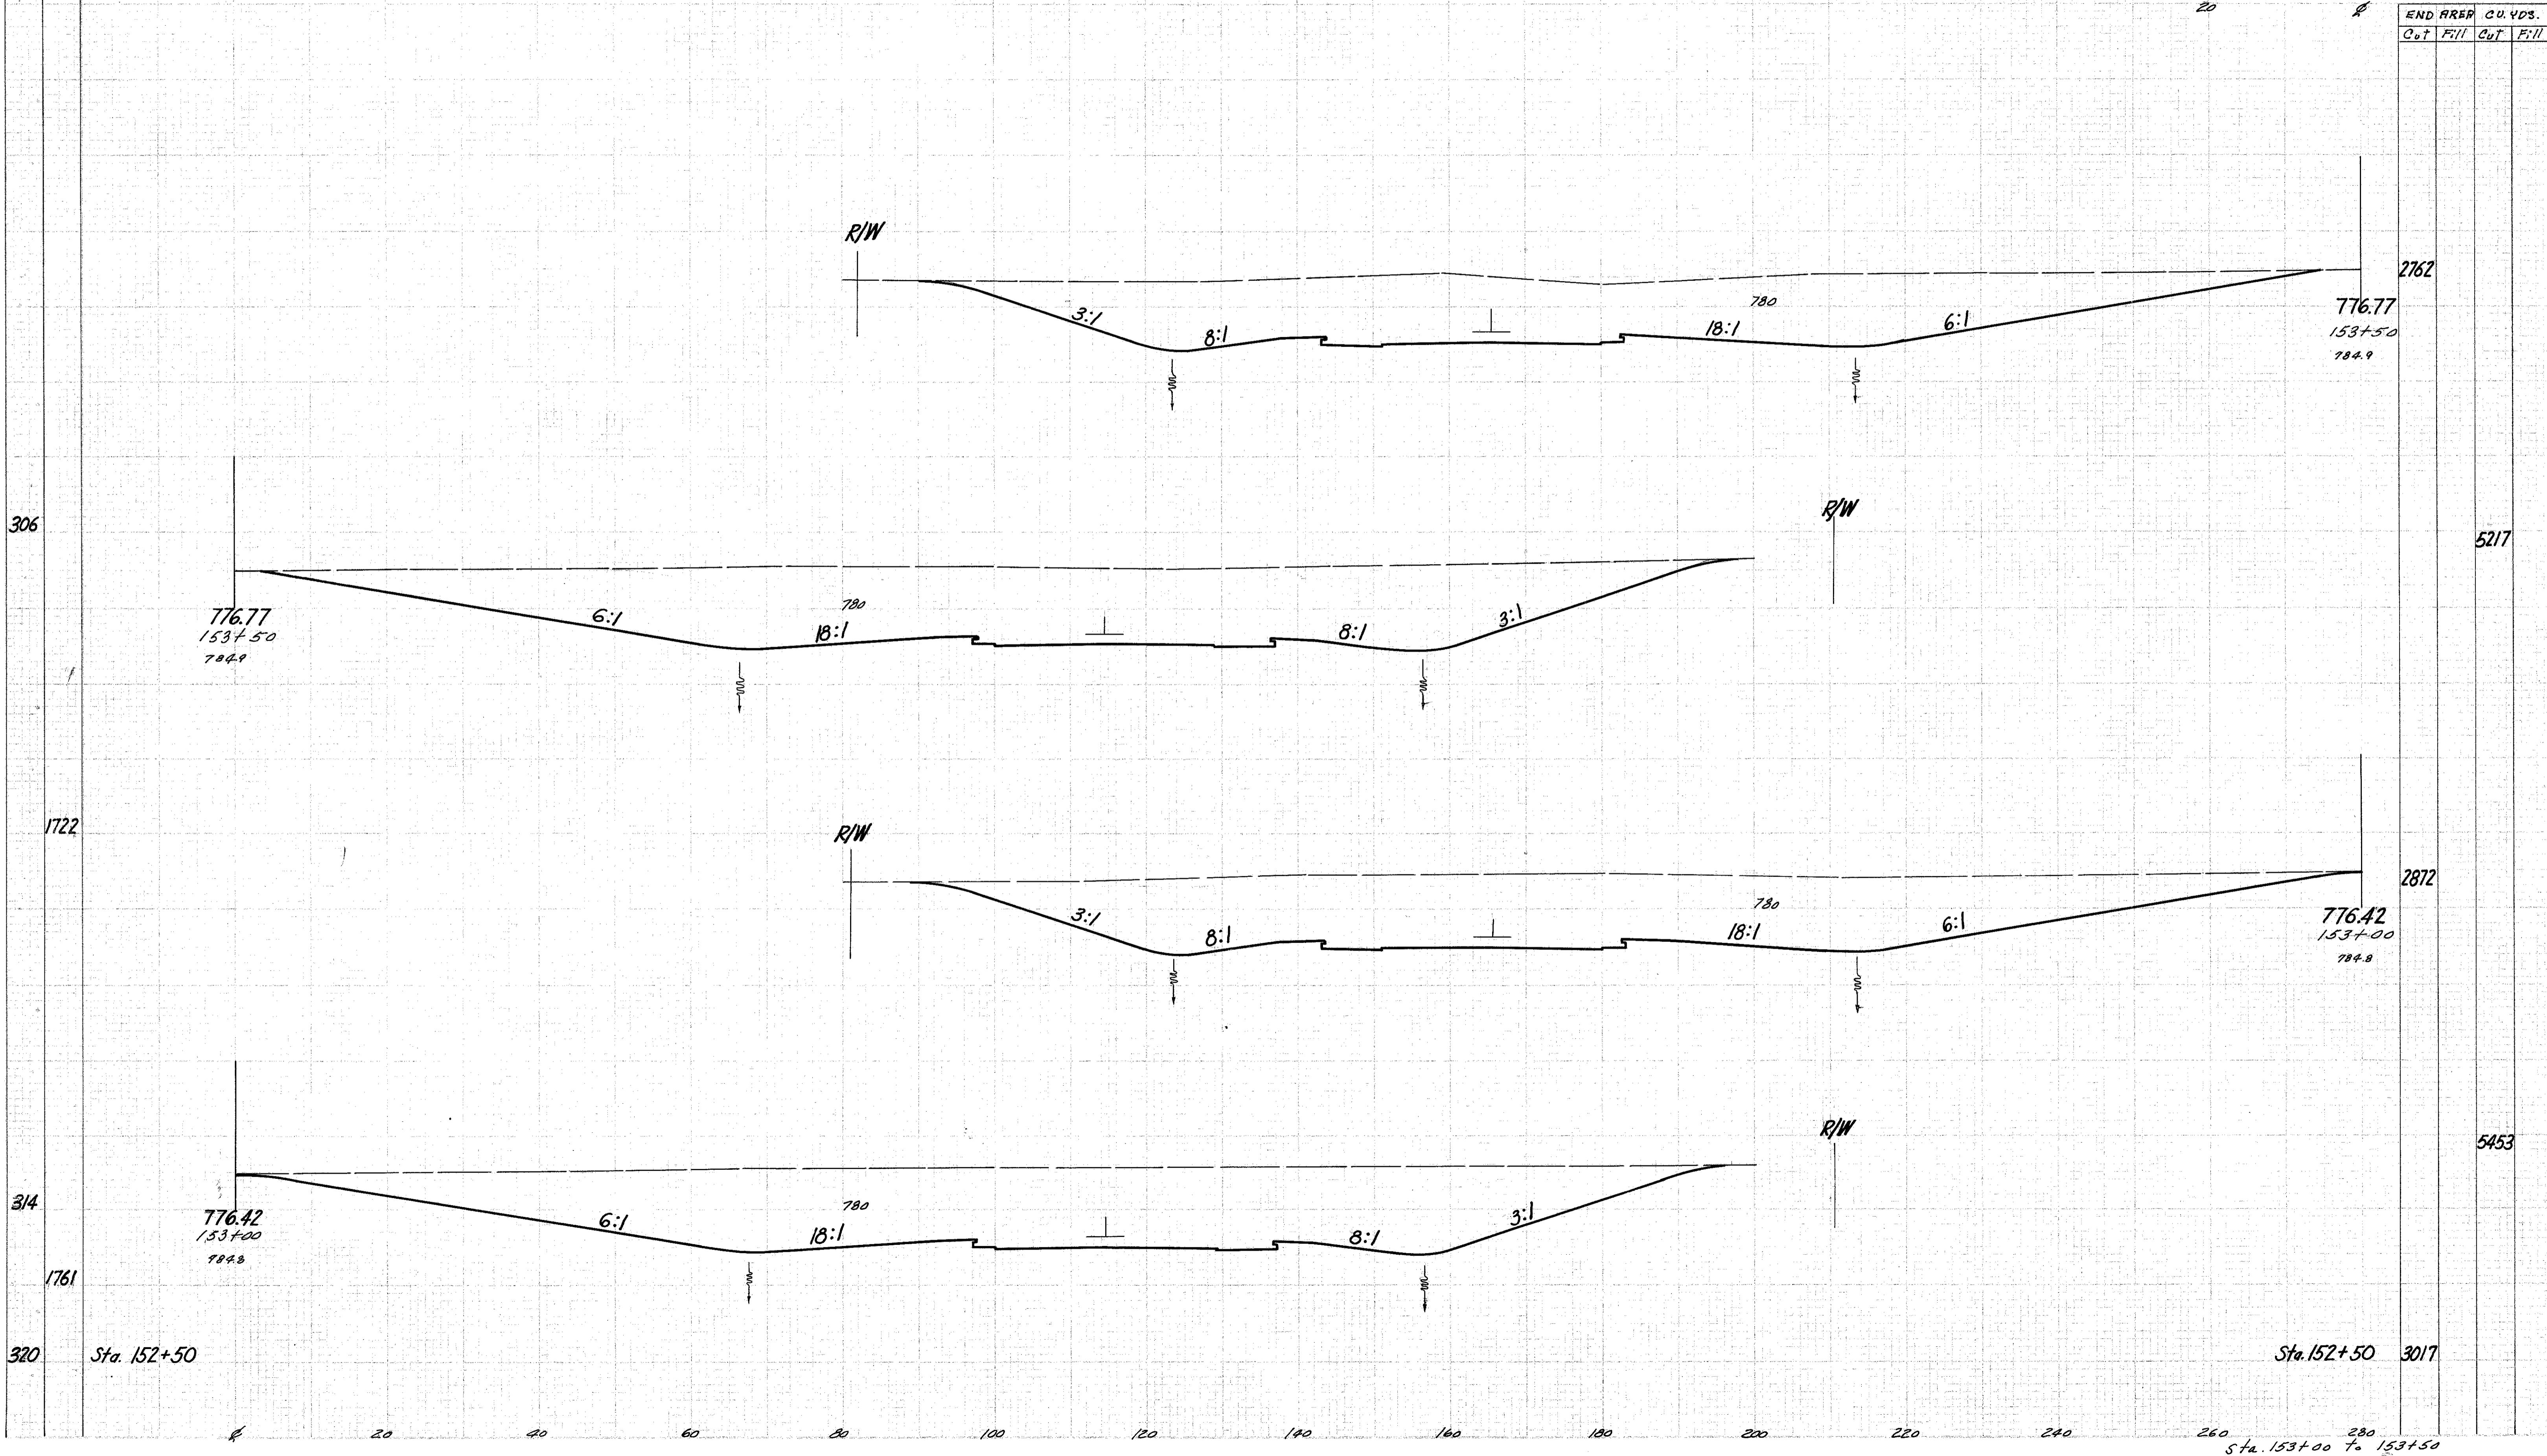

776.77  
153+50  
784.9

776.77  
153+50  
784.9

776.42  
153+00  
784.8

776.42  
153+00  
784.8

Sta. 152+50

Sta. 152+50

Sta. 153+00 to 153+50