


SEEDING
END WIDTH
S.G. YDS.

136
277

LAKE COUNTY
LAK-I-6.97

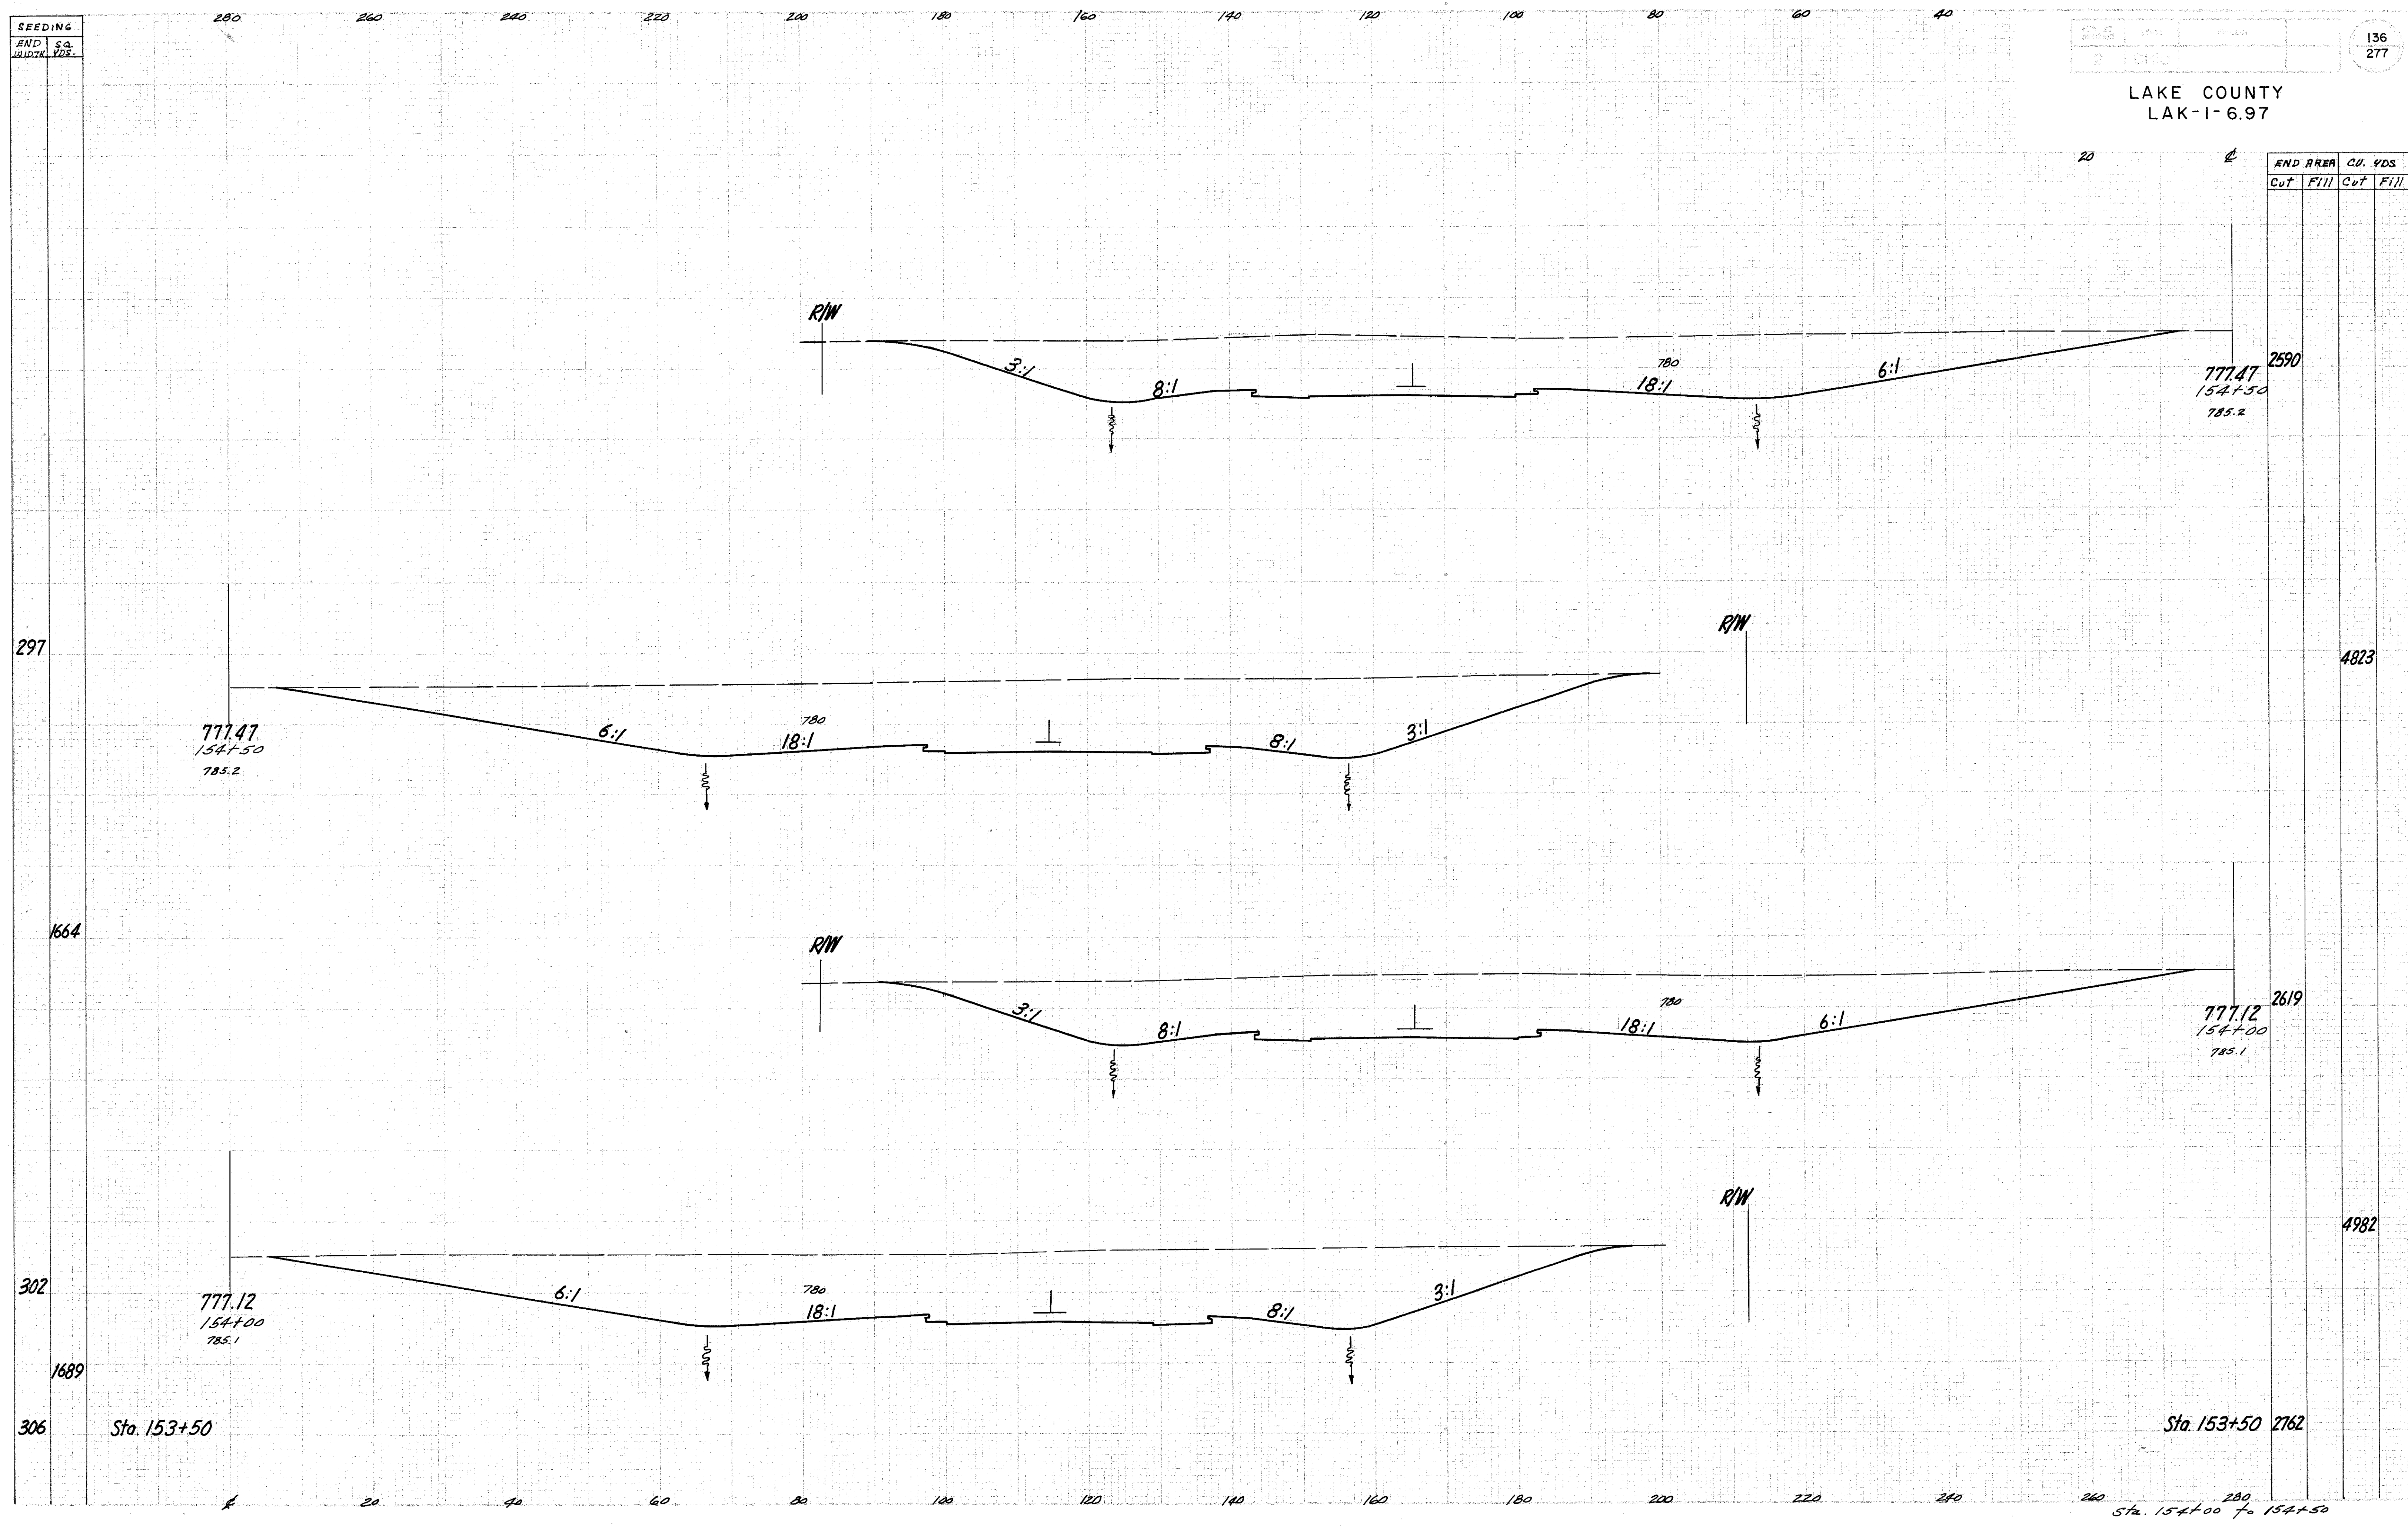

END AREA		CU. YDS.	
Cut	Fill	Cut	Fill

2590
777.47
154+50
785.2

4823

2619
777.12
154+00
785.1

4982

Sta. 153+50

Sta. 153+50 2762

Sta. 154+00 to 154+50