


LAKE COUNTY  
LAK-I-6.97

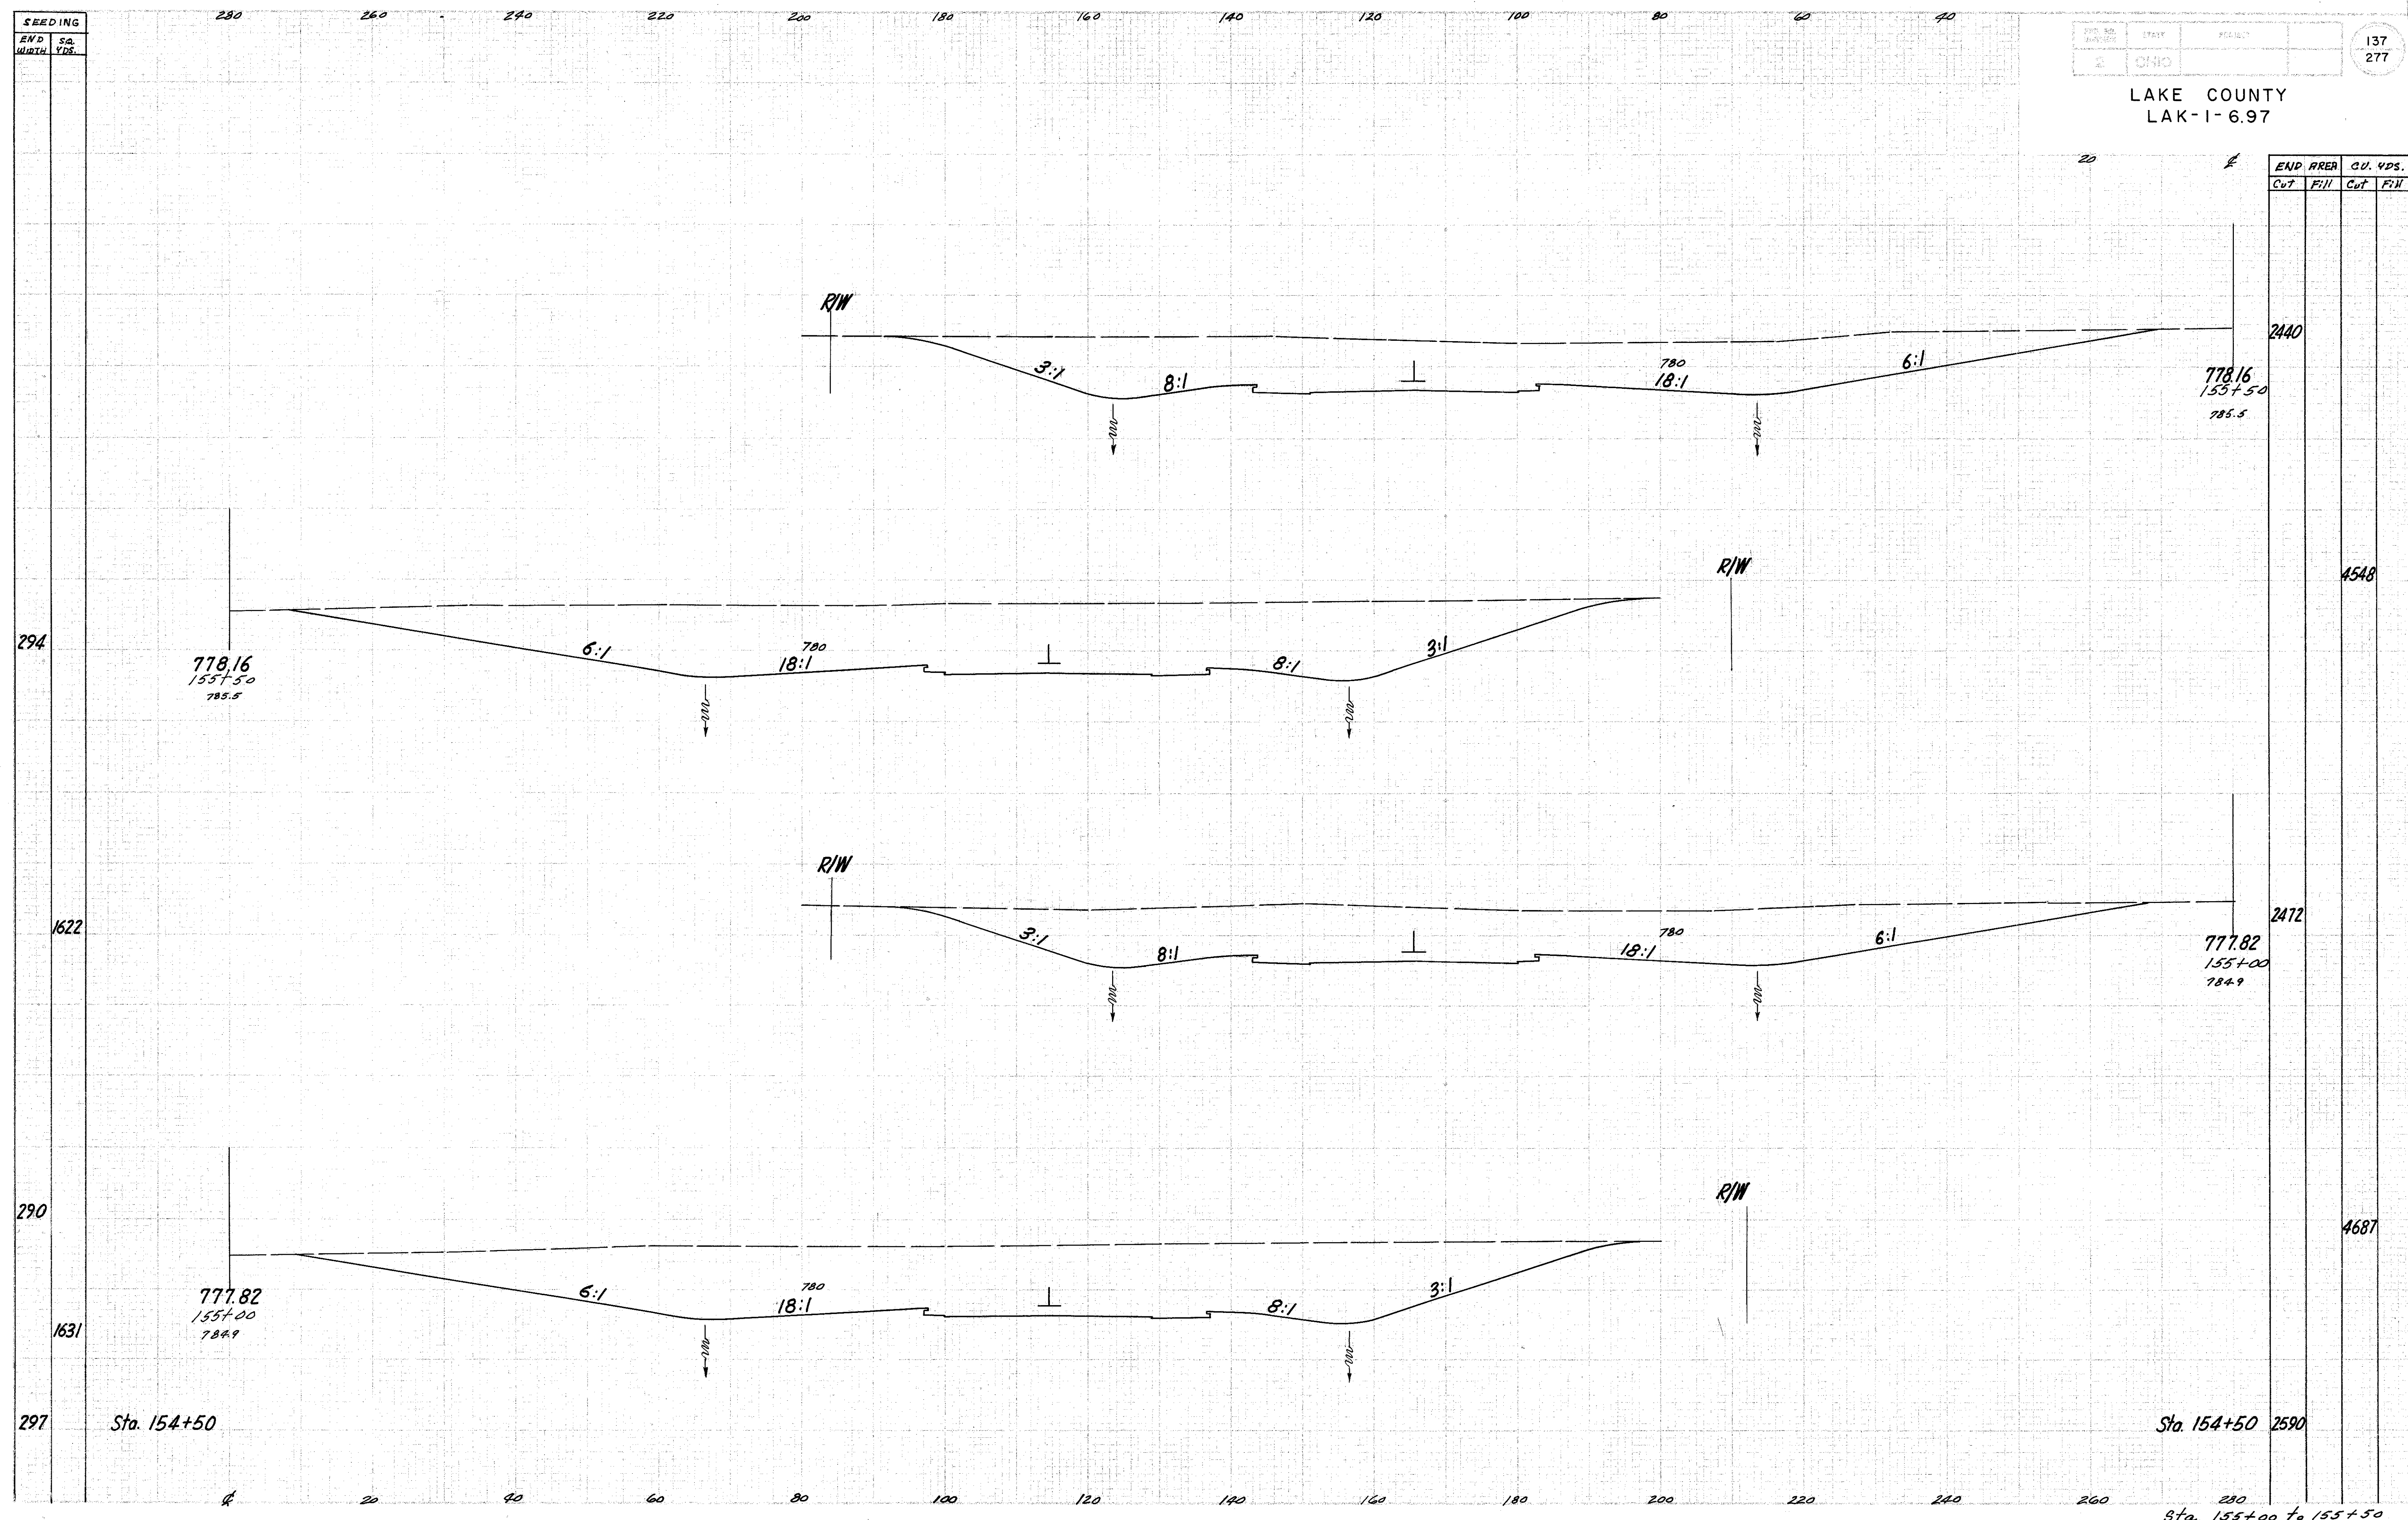

END PREP		CU. YDS.	
Cut	Fill	Cut	Fill
			2440
			4548
			2472
			4687
			2590

Sta. 155+00 to 155+50