


SEEDING  
END SQ.  
WIDTH YDS.

PAR. NO.	STATE	REV. DATE	
2	OHIO		

138  
277

LAKE COUNTY  
LAK-1-6.97

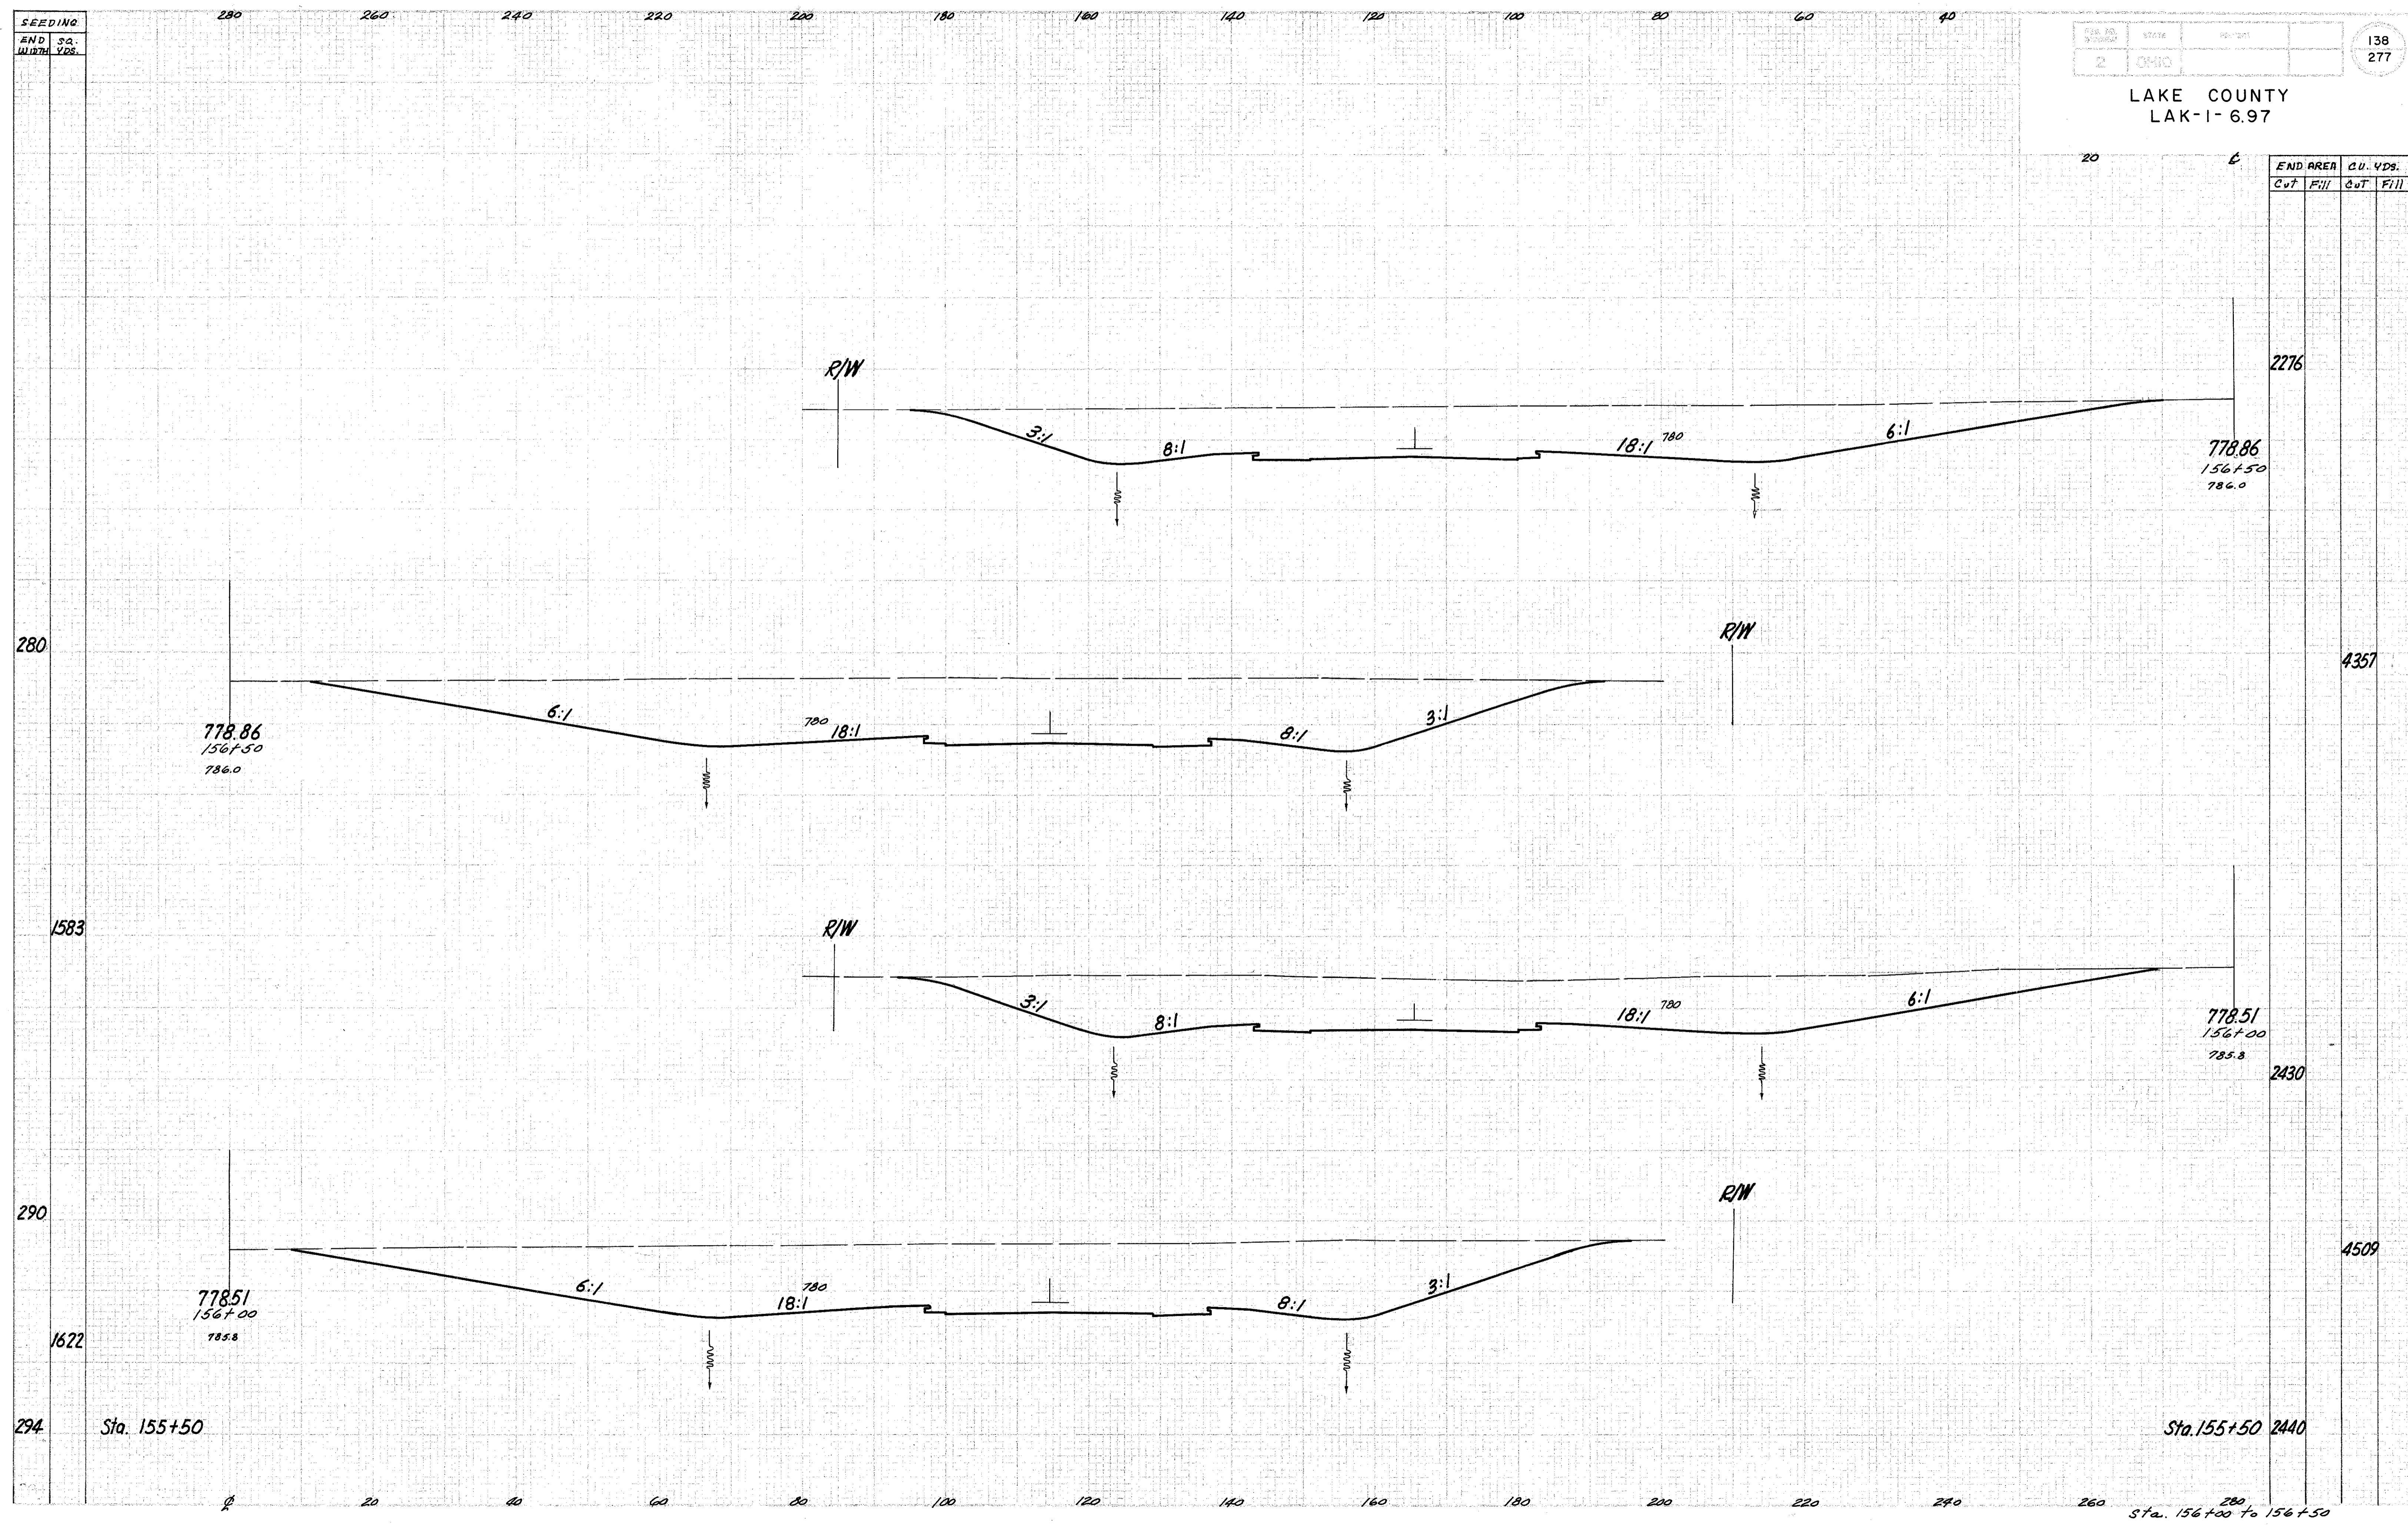

END AREA  
CU. YDS.

END AREA	CU. YDS.
Cut	Fill
2276	
	4357
2430	
	4509
2440	
	2440

Sta. 155+50

Sta. 155+50

Sta. 156+00 to 156+50