


SEEDING
END SA.
WIDTH VDS.

NO. OF SHEETS	DATE	PROJECT	140
2	0410		277

LAKE COUNTY
LAK-1-6.97

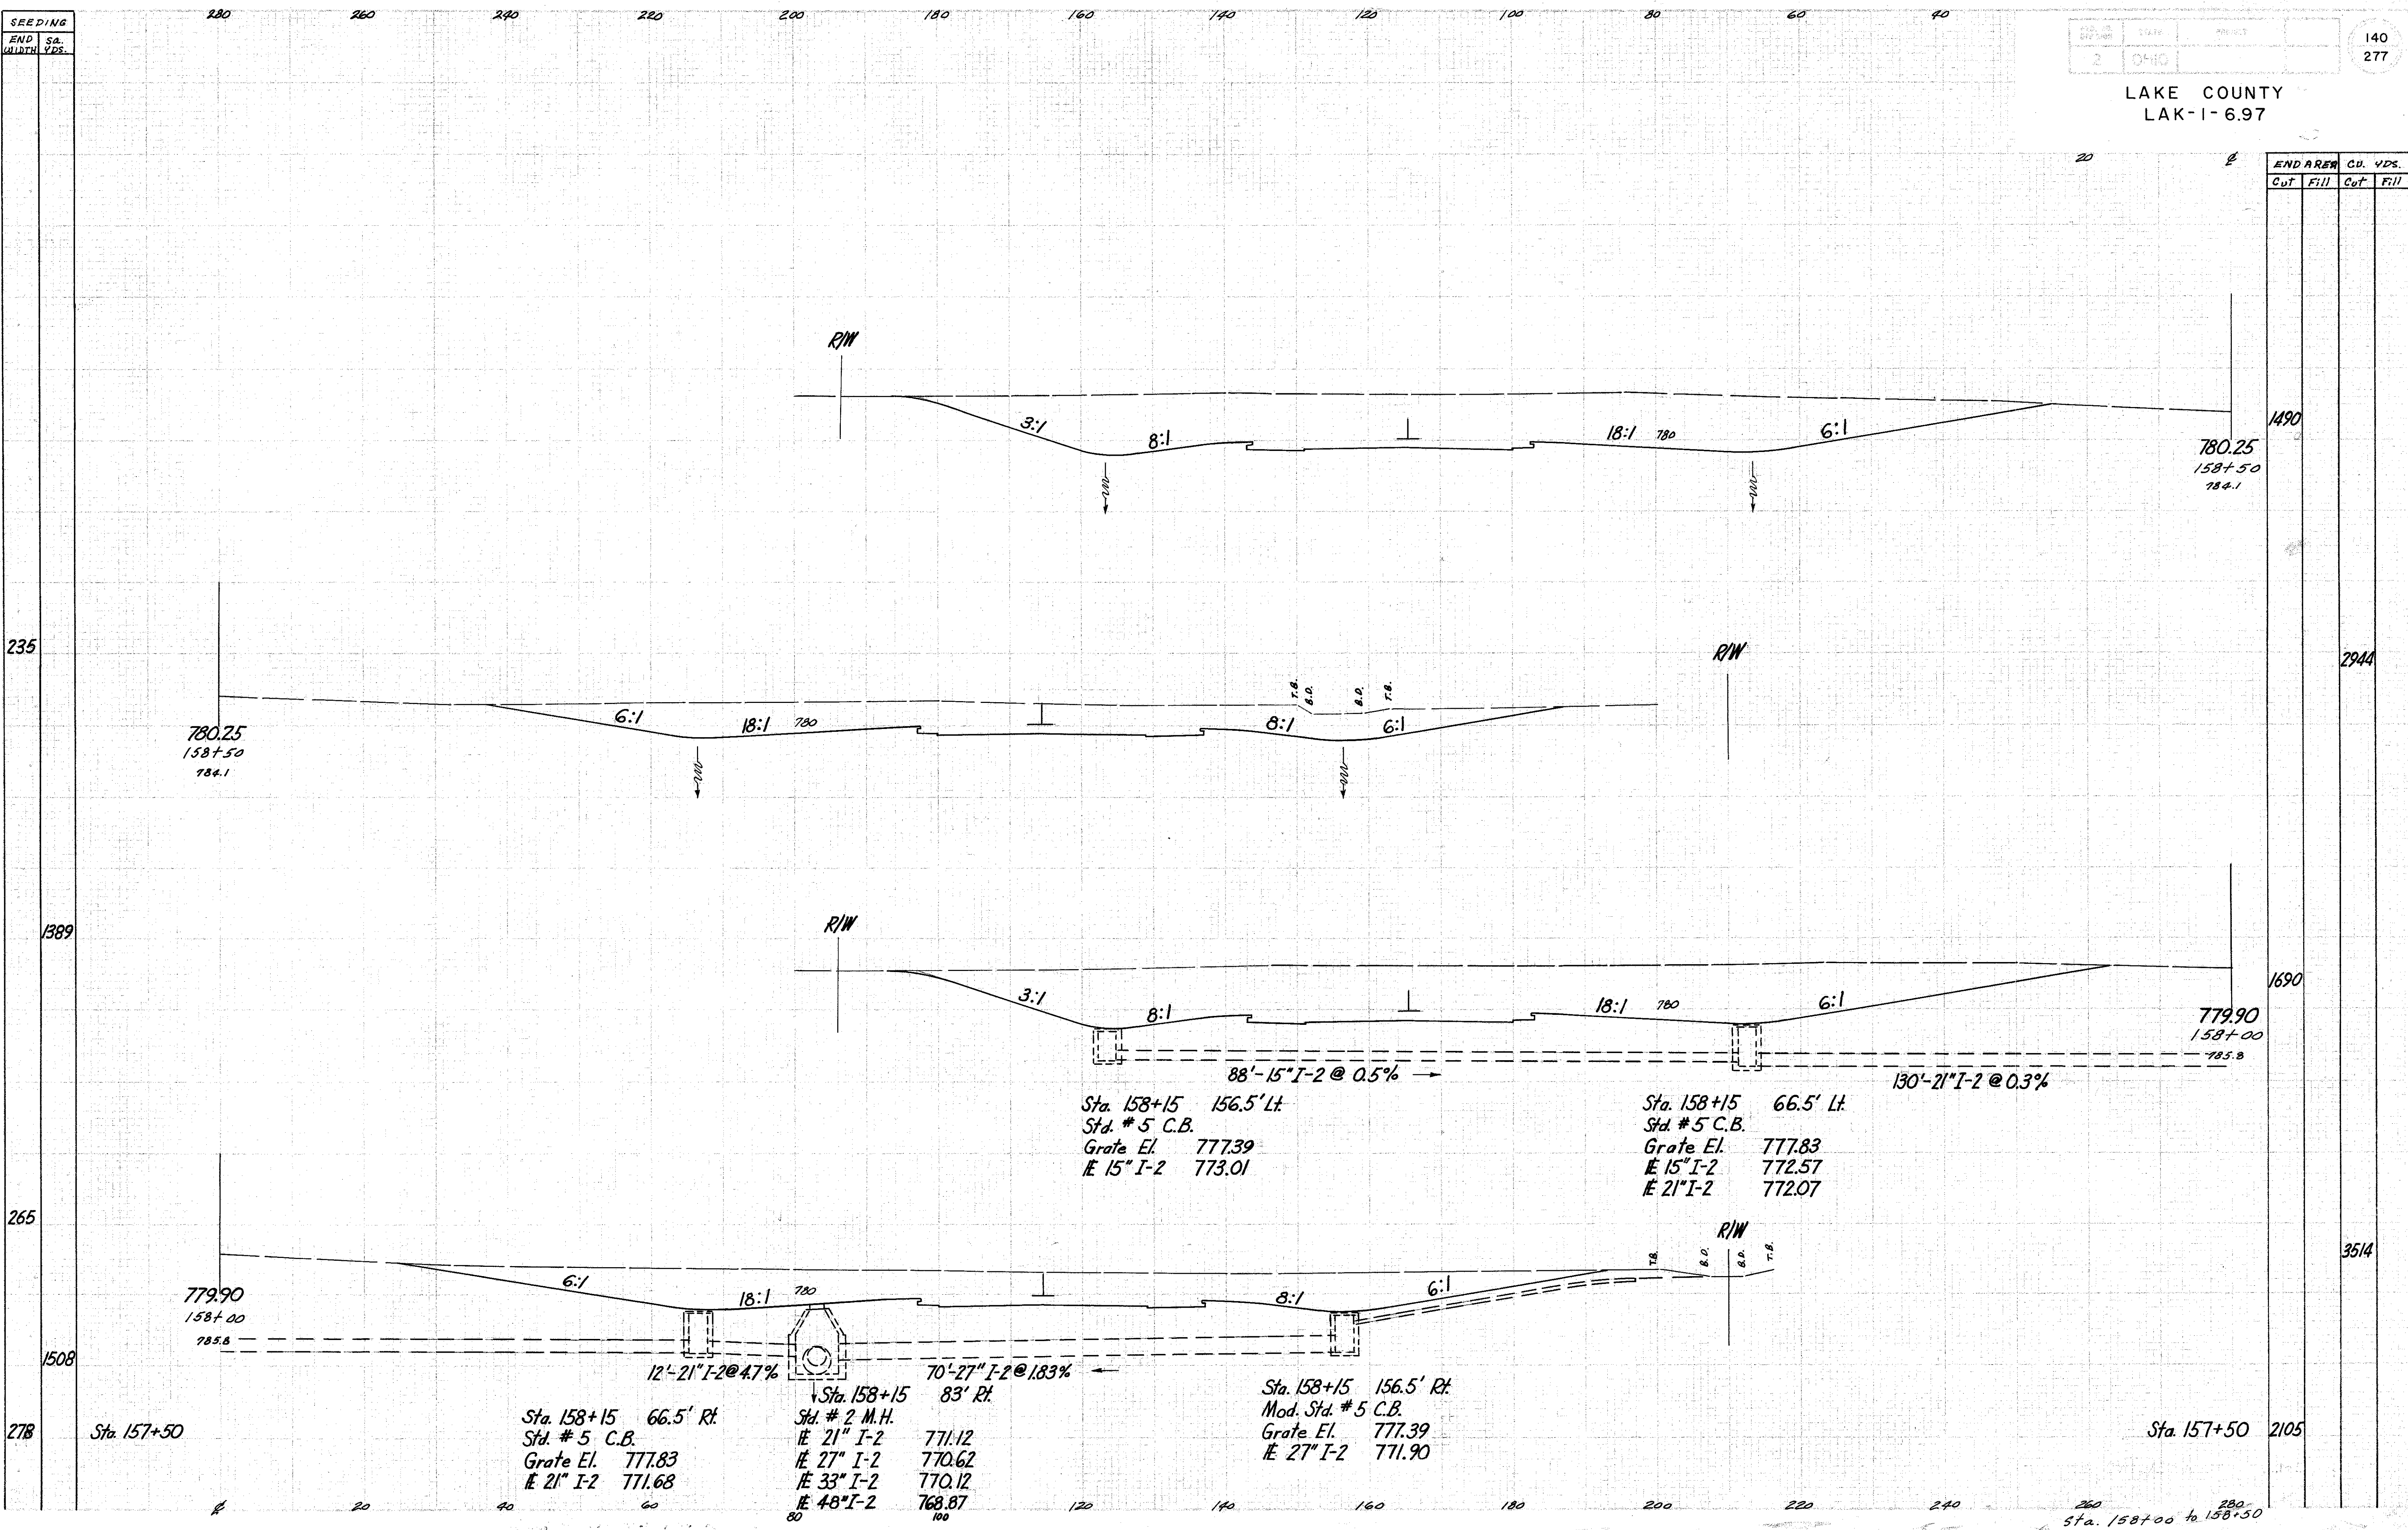

END AREA		CU. YDS.	
Cut	Fill	Cut	Fill
		1490	
		2944	
		1690	
		3514	
		2105	

Sta. 158+15 156.5' Lt.
Std. # 5 C.B.
Grate El. 777.39
15" I-2 773.01

Sta. 158+15 66.5' Lt.
Std. # 5 C.B.
Grate El. 777.83
15" I-2 772.57
21" I-2 772.07

Sta. 158+15 66.5' Rt.
Std. # 5 C.B.
Grate El. 777.83
21" I-2 771.68

Sta. 158+15 83' Rt.
Std. # 2 M.H.
21" I-2 771.12
27" I-2 770.62
33" I-2 770.12
48" I-2 768.87

Sta. 158+15 156.5' Rt.
Mod. Std. # 5 C.B.
Grate El. 777.39
27" I-2 771.90

Sta. 158+00 to 158+50