


SEEDING
 END 50
 WIDTH YDS

142
 277

LAKE COUNTY
 LAK-1-6.97

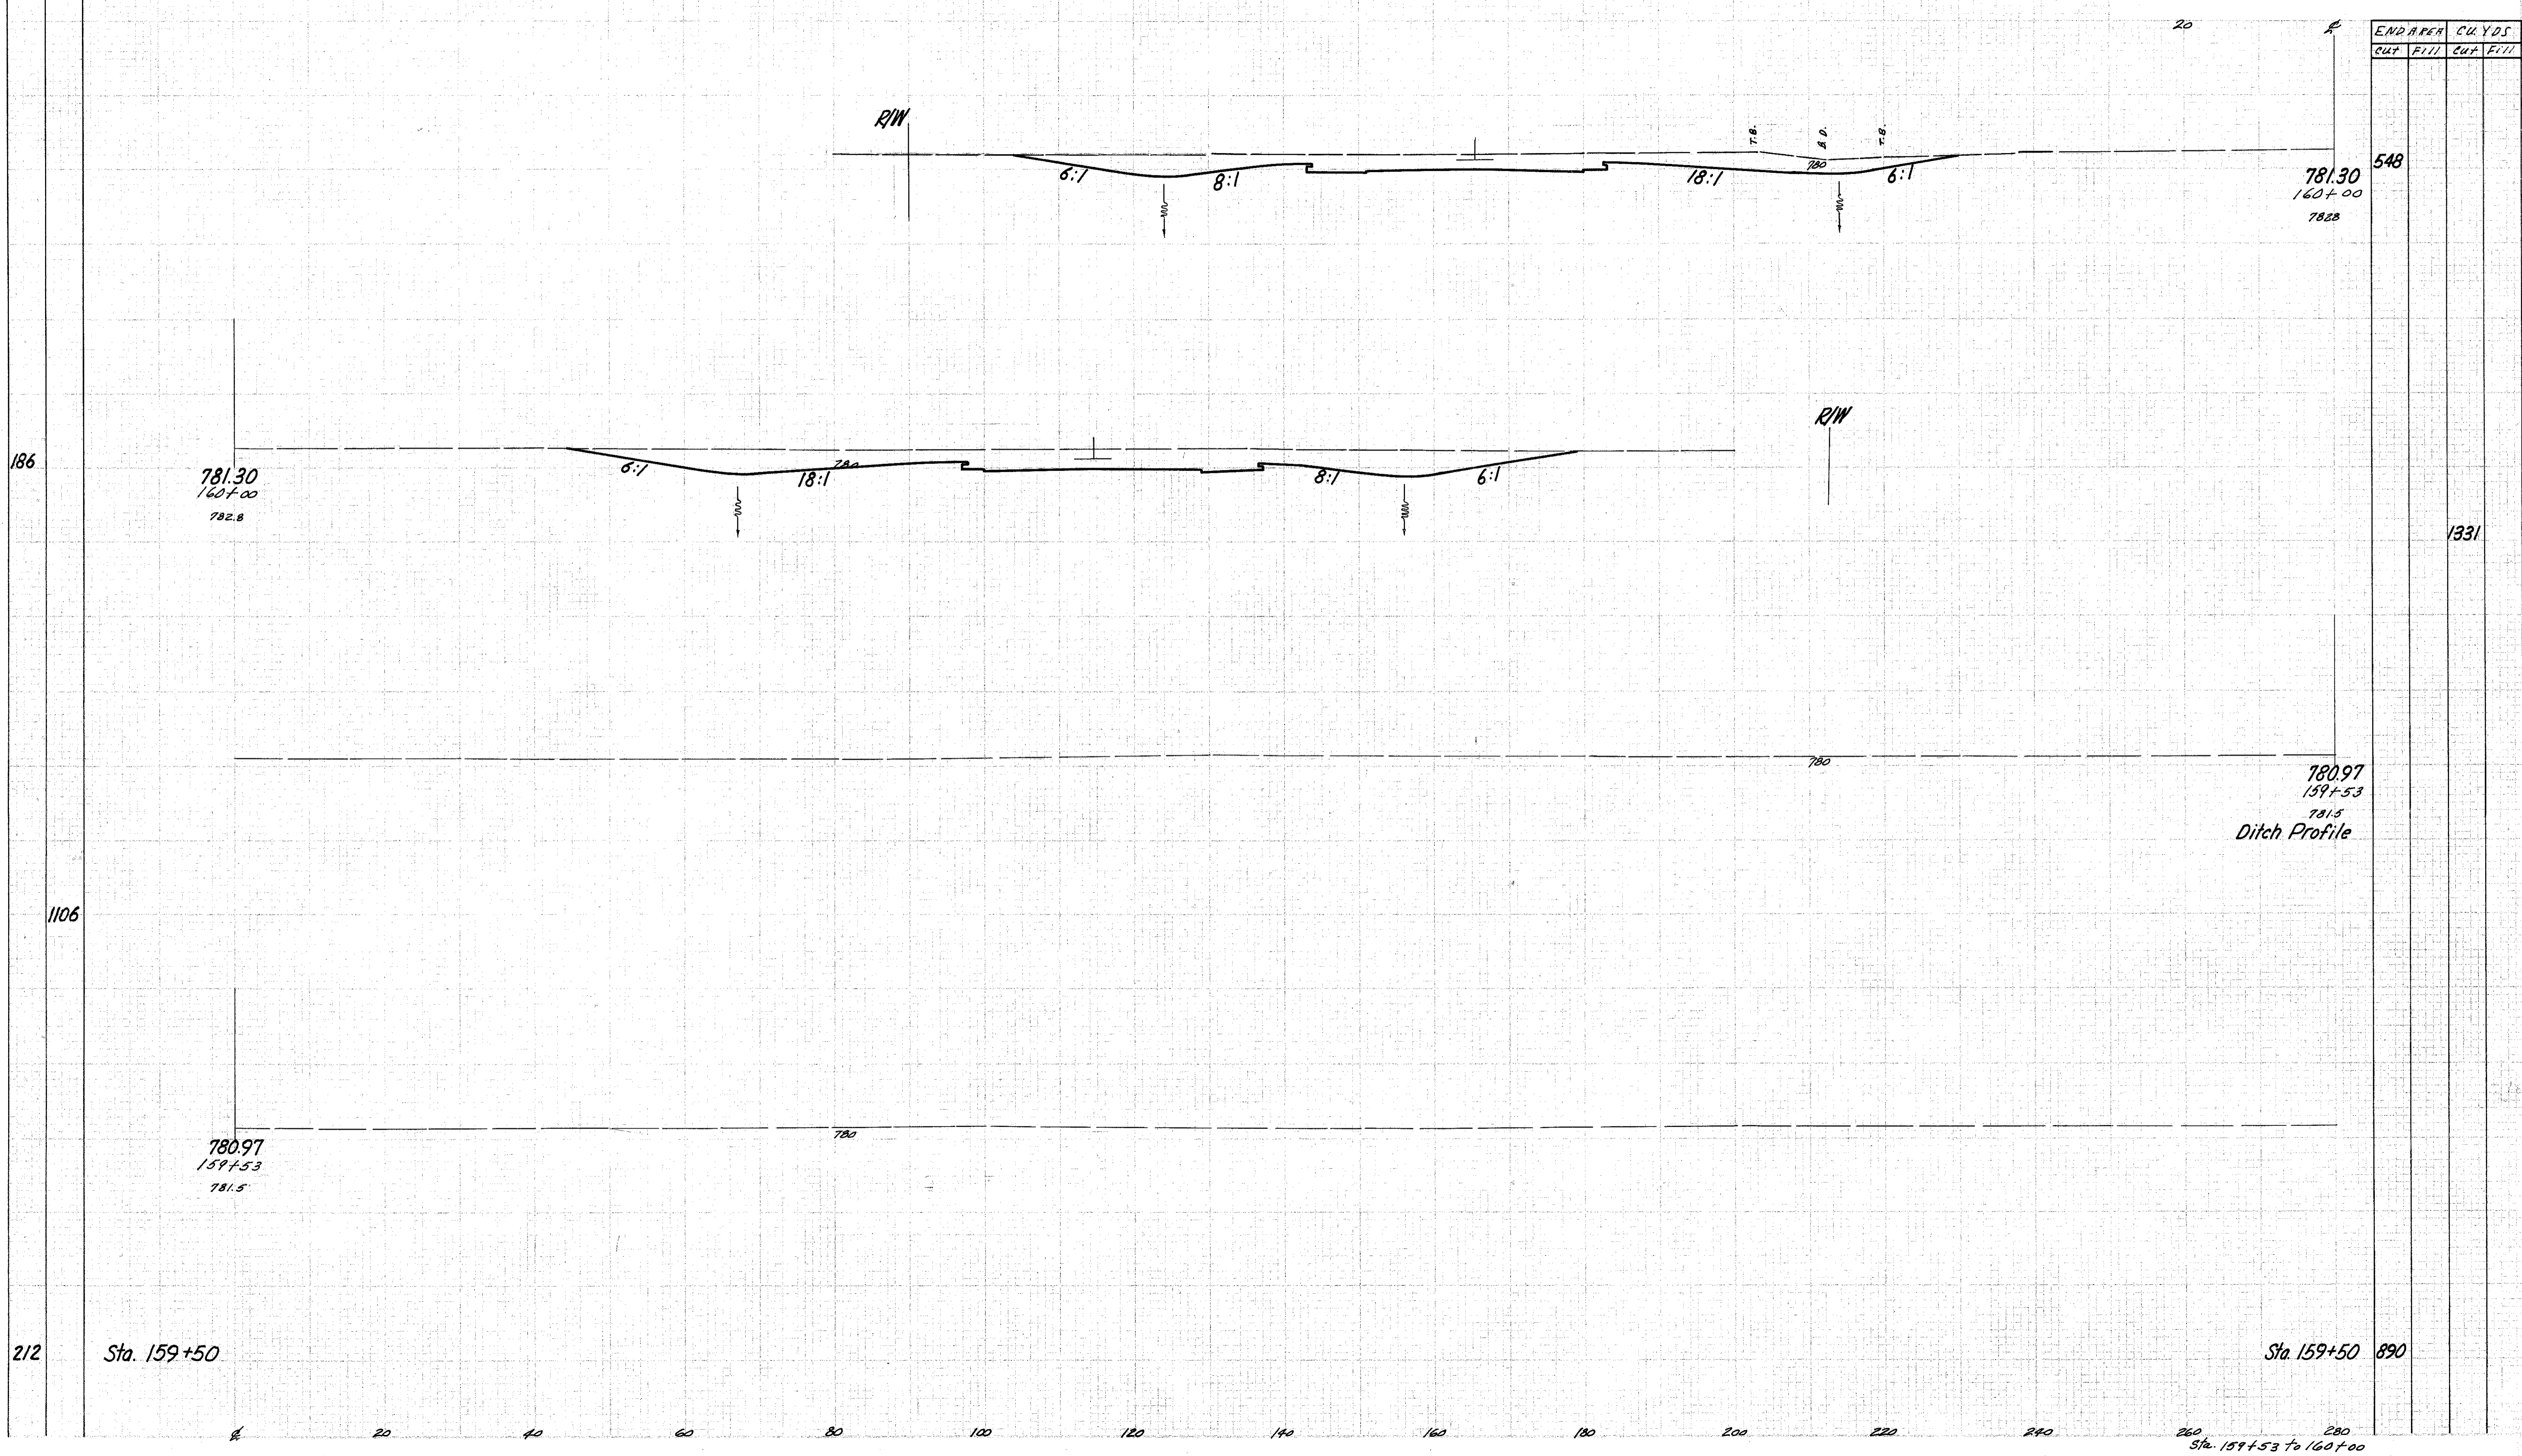

186

781.30
 160+00
 782.8

6:1

18:1

8:1

6:1

R/W

781.30
 160+00
 782.8

548

1331

780.97
 159+53
 781.5
 Ditch Profile

1106

780.97
 159+53
 781.5

212

Sta. 159+50

Sta. 159+50 890

Sta. 159+53 to 160+00