


L-1

SEEDING
END SQ
WIDTH YDS

NO. OF	DATE	PREP'D
2	DMIC	

148
277

LAKE COUNTY
LAK-1-6.97

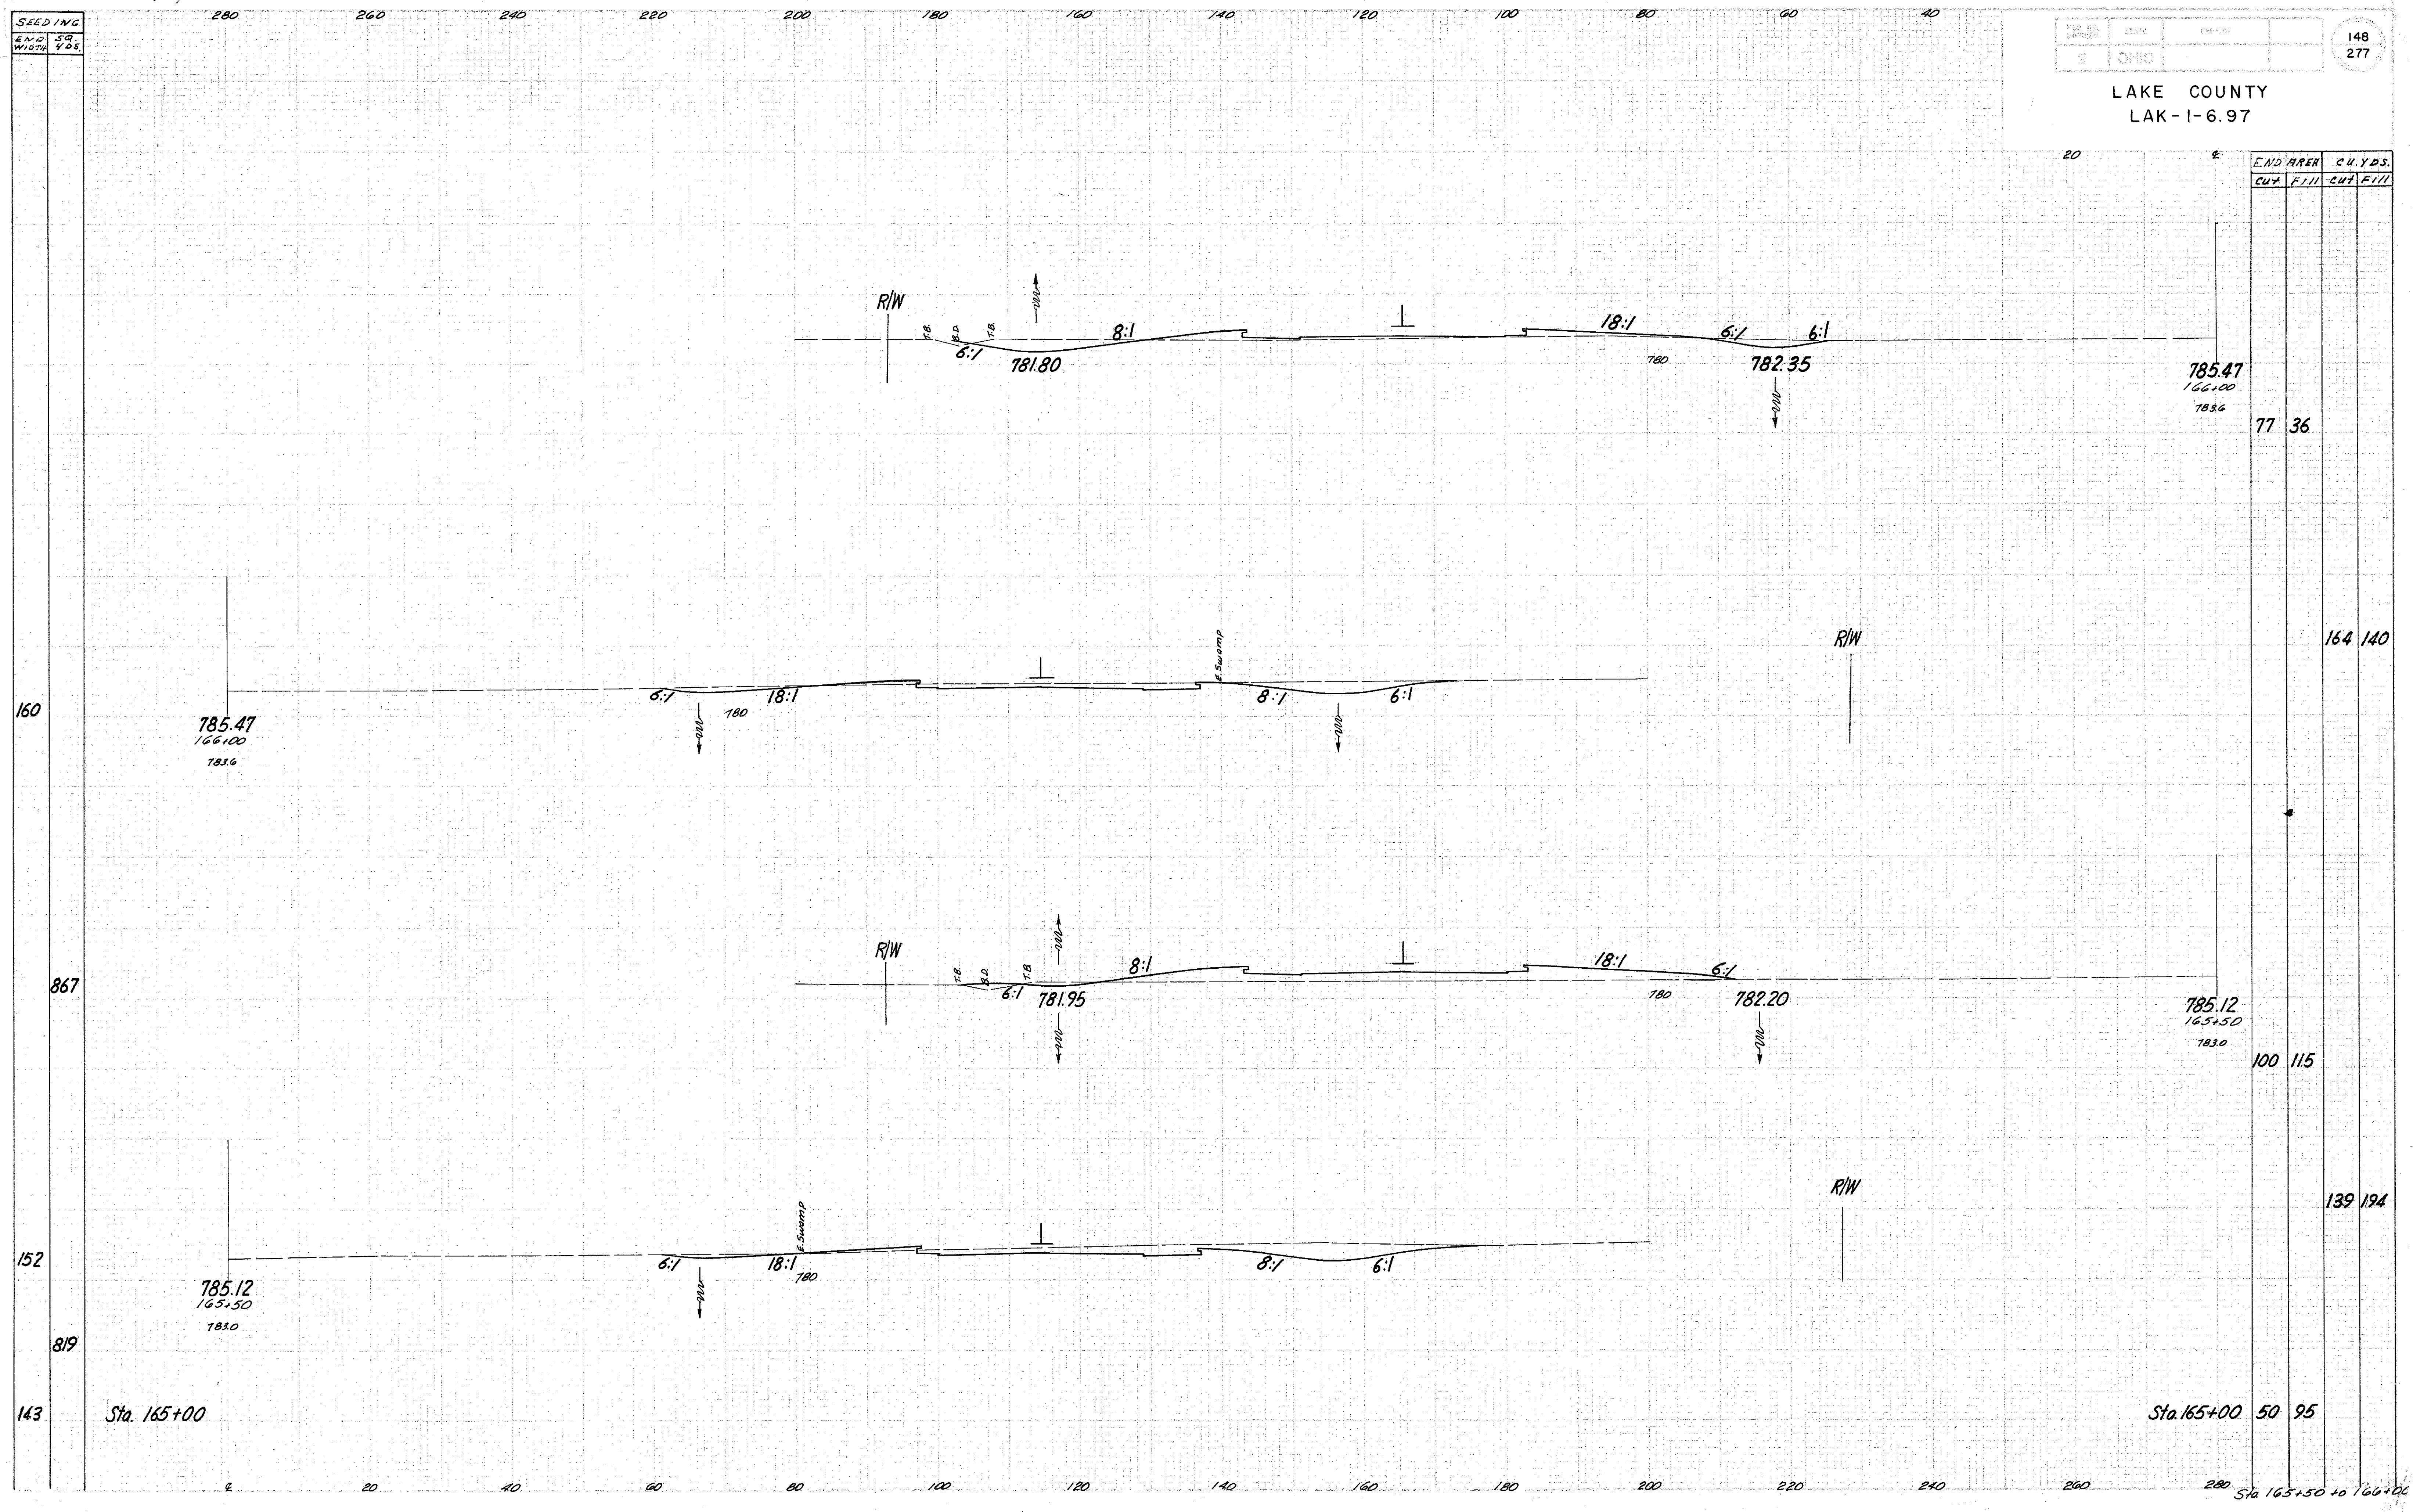

END AREA		CU. YDS.	
CUT	FILL	CUT	FILL
77	36		
		164	140
100	115		
		139	194
Sta. 165+00	50	95	
Sta. 165+50 to 166+00			