

SEEDING


END WIDTH

280 260 240 220 200 180 160 140 120 100 80 60 40

FOR NO.	DATE	BY	150
2	01-0		277

LAKE COUNTY
LAK-1-6.97

END AREA		CU. YDS.	
Cut	Fill	Cut	Fill

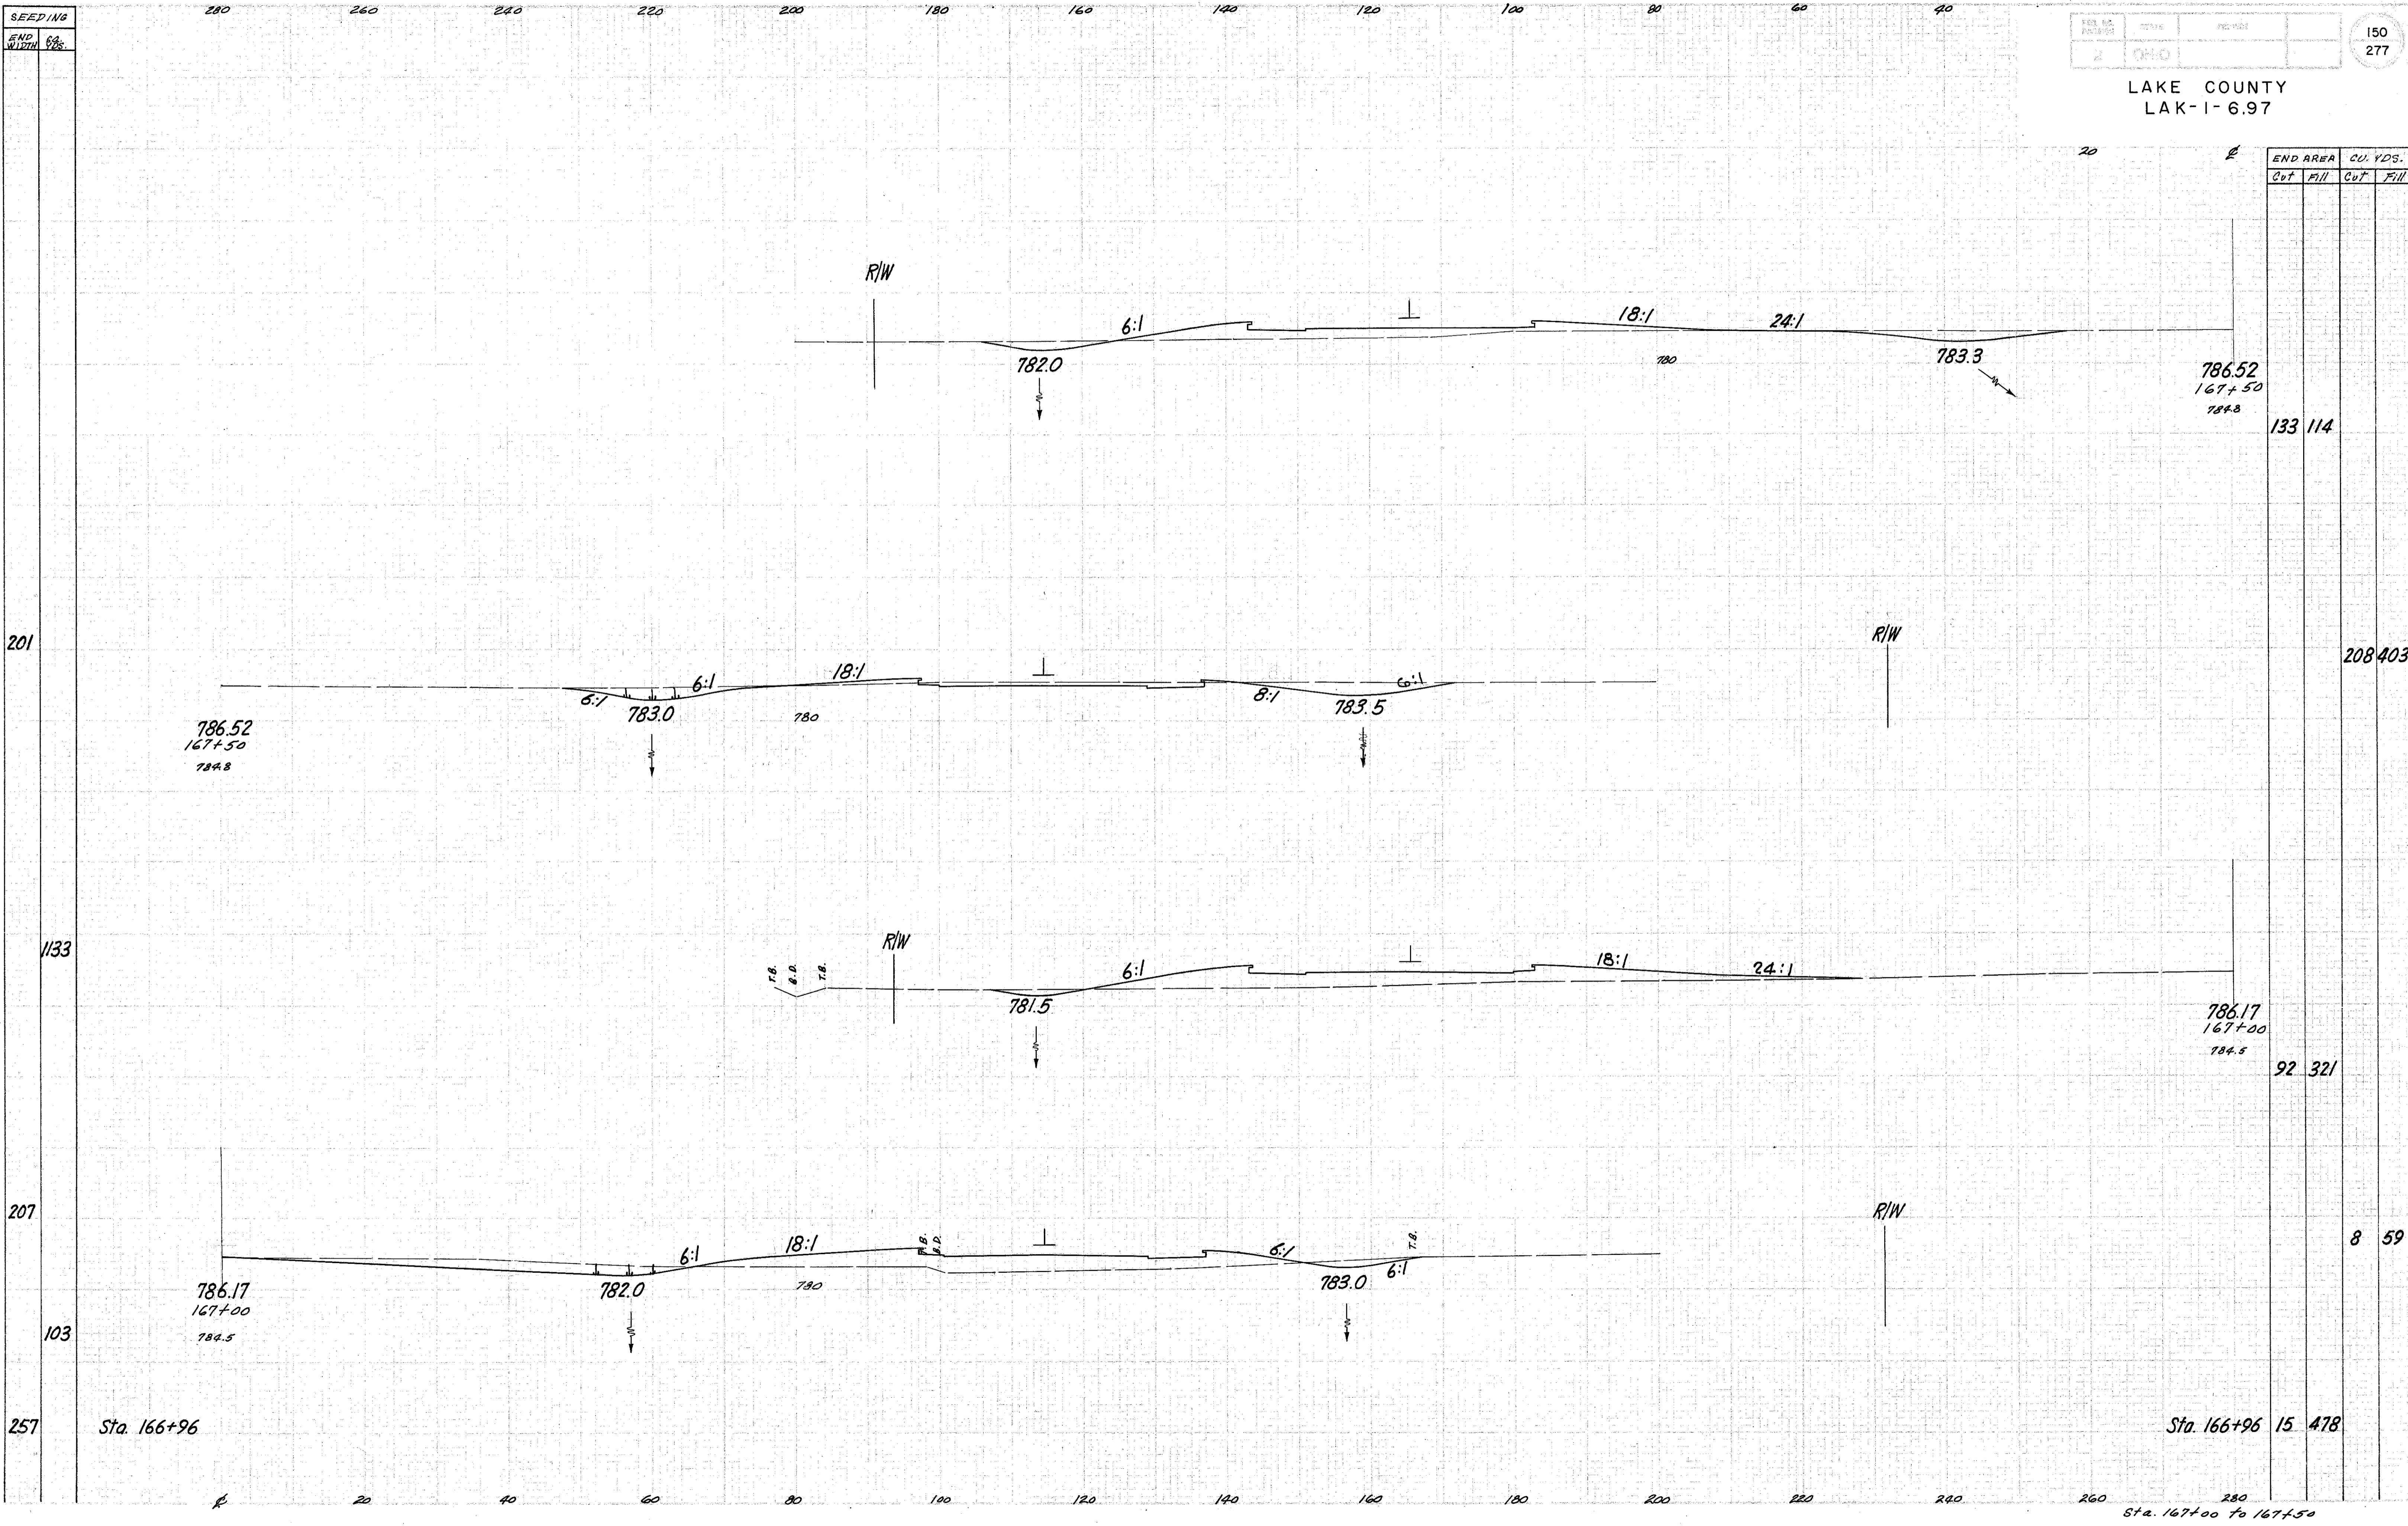

END AREA		CU. YDS.	
Cut	Fill	Cut	Fill
133	114		
208	403		
92	321		
8	59		
15	478		

201

1133

207

103

257

Sta. 166+96

Sta. 166+96

Sta. 167+00 to 167+50