


SEEDING  
END  
WIDEN  
SQ  
YDS.

FIG. NO.	DATE	PROJECT	151
2	OHIO		277

LAKE COUNTY  
LAK-1-6.97

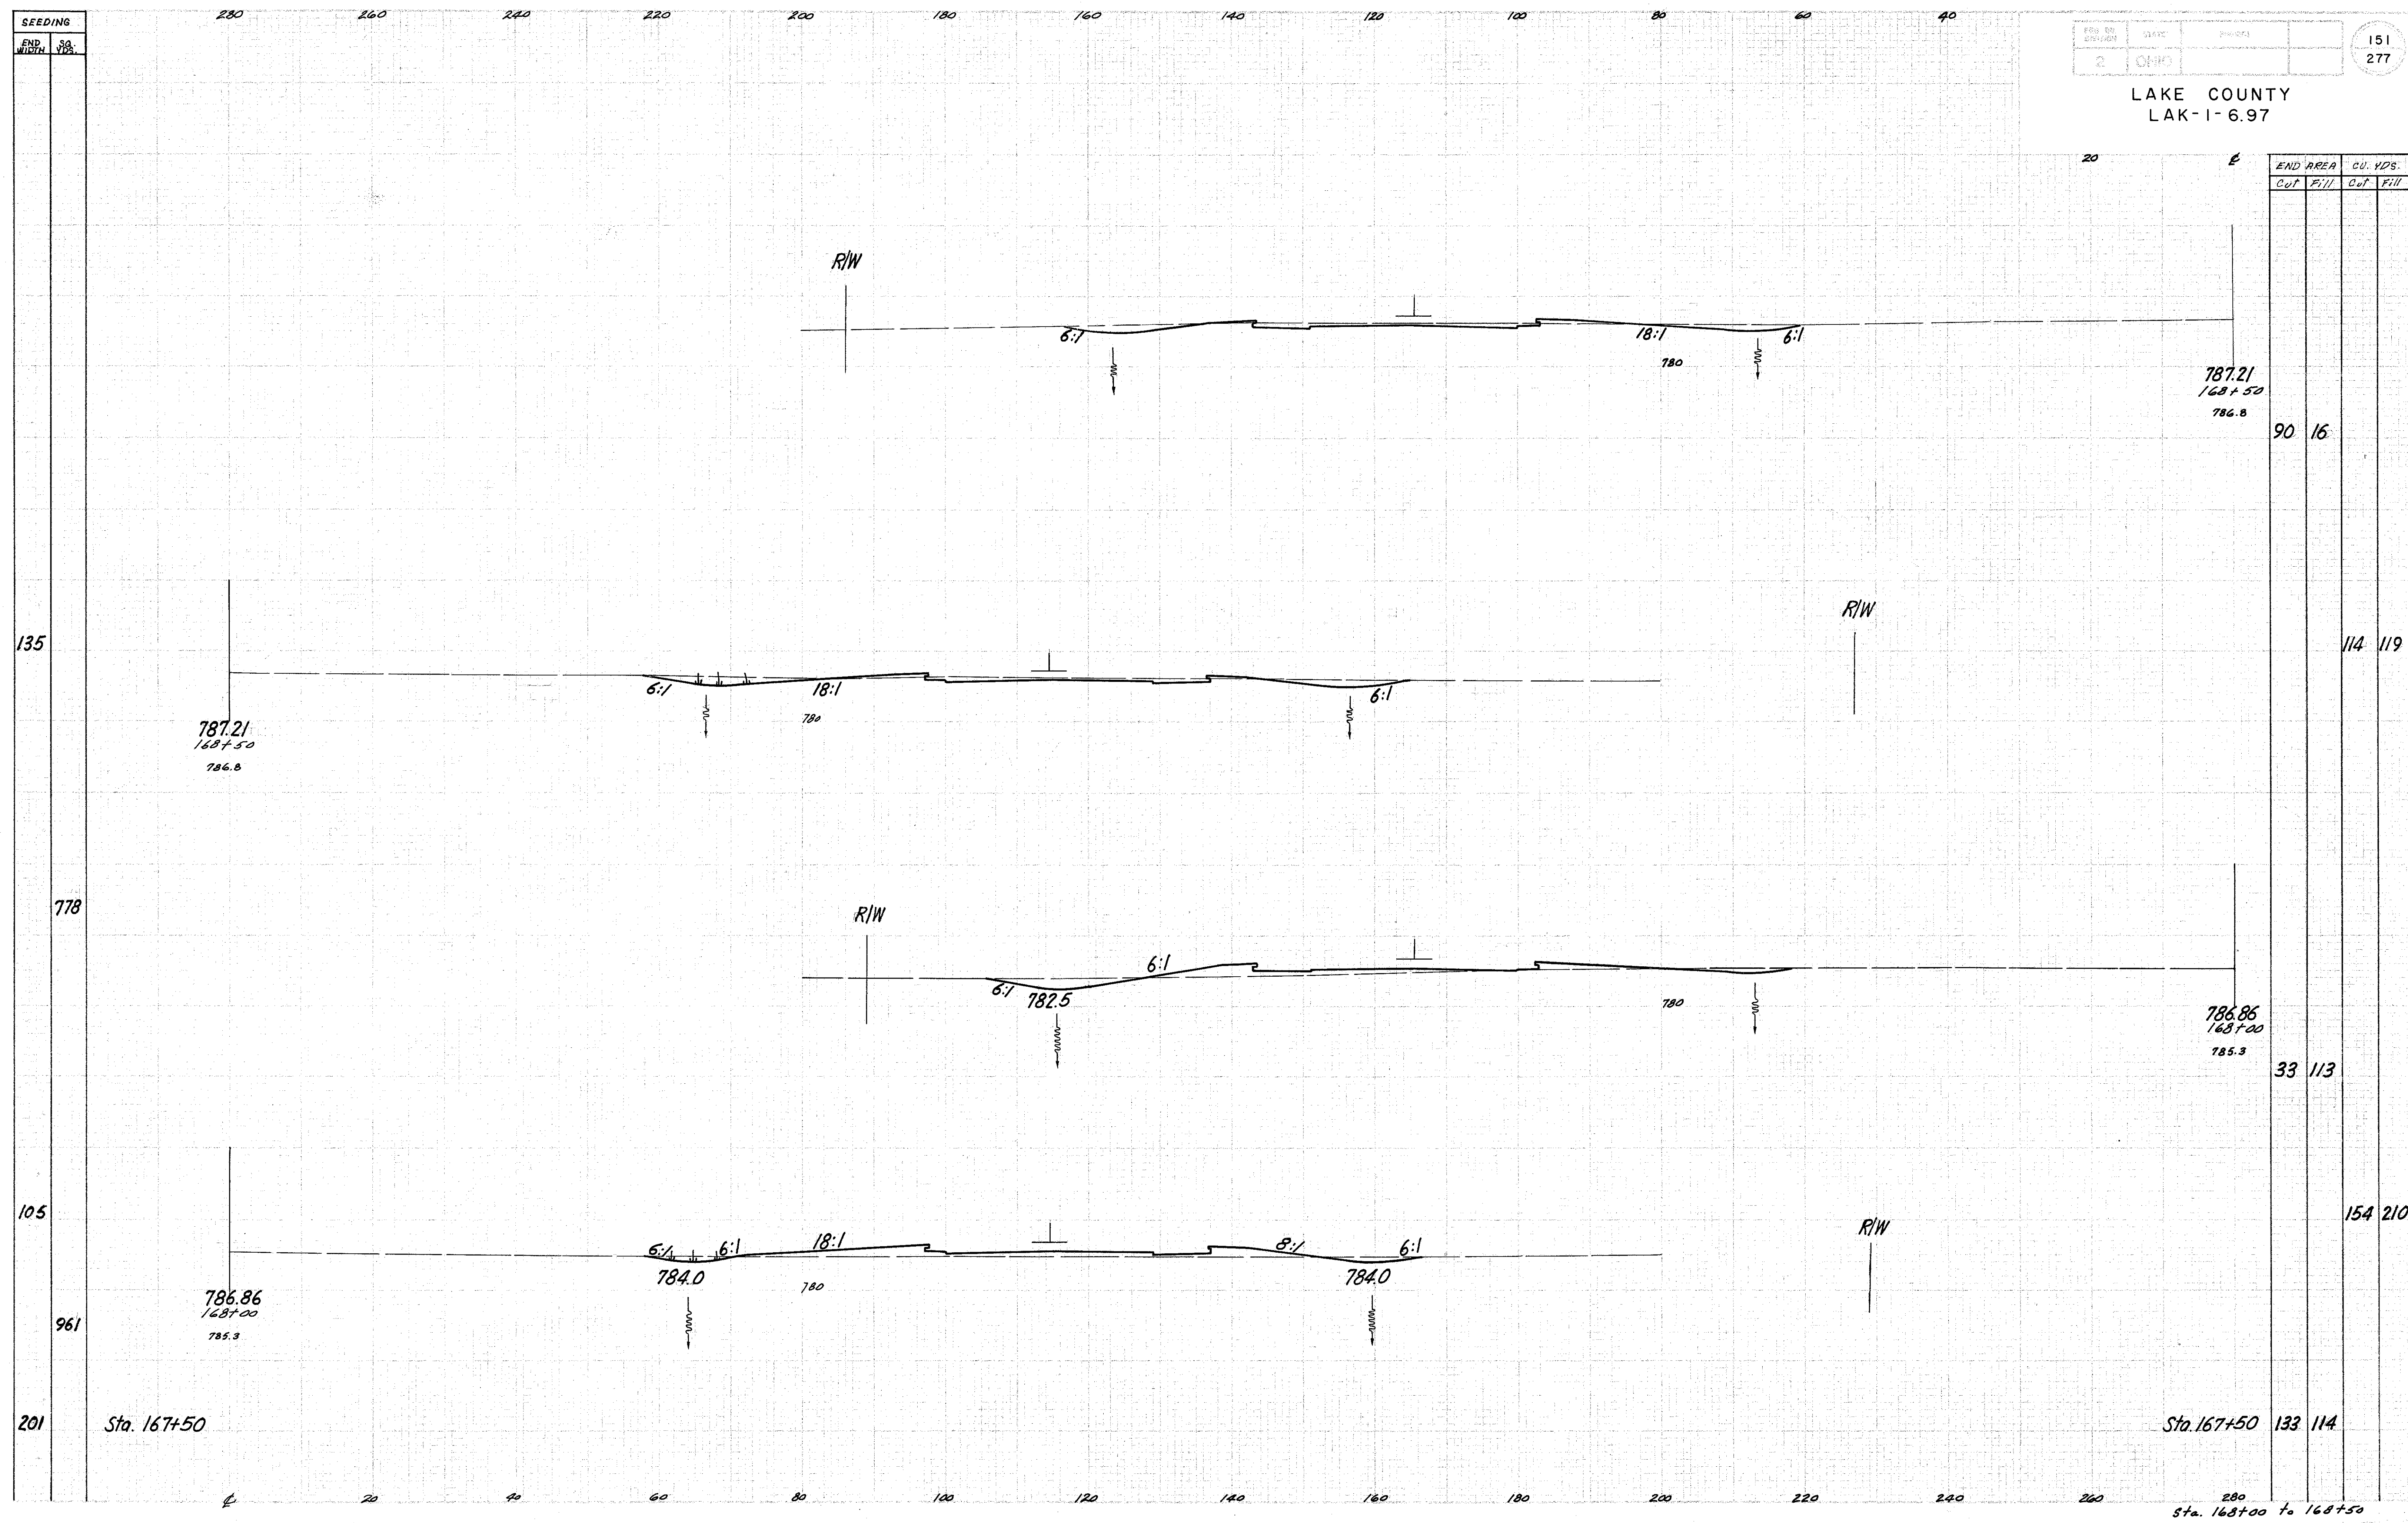

END AREA		CU. YDS.	
Cut	Fill	Cut	Fill

90	16	114	119
33	113	154	210
133	114		

135

778

105

961

201

Sta. 167+50

Sta. 167+50

Sta. 168+00 to 168+50

787.21  
168+50  
786.8

786.86  
168+00  
785.3

787.21  
168+50  
786.8

786.86  
168+00  
785.3

R/W

R/W

R/W

R/W

6:1

18:1

6:1

6:1

18:1

6:1

6:1

6:1

780

6:1

6:1

18:1

8:1

6:1

784.0

780

784.0

782.5

780