


SEEDING  
 END STA. 152  
 START STA. 277

2	CHC		
---	-----	--	--

LAKE COUNTY  
 LAK-1-6.97

152  
 277

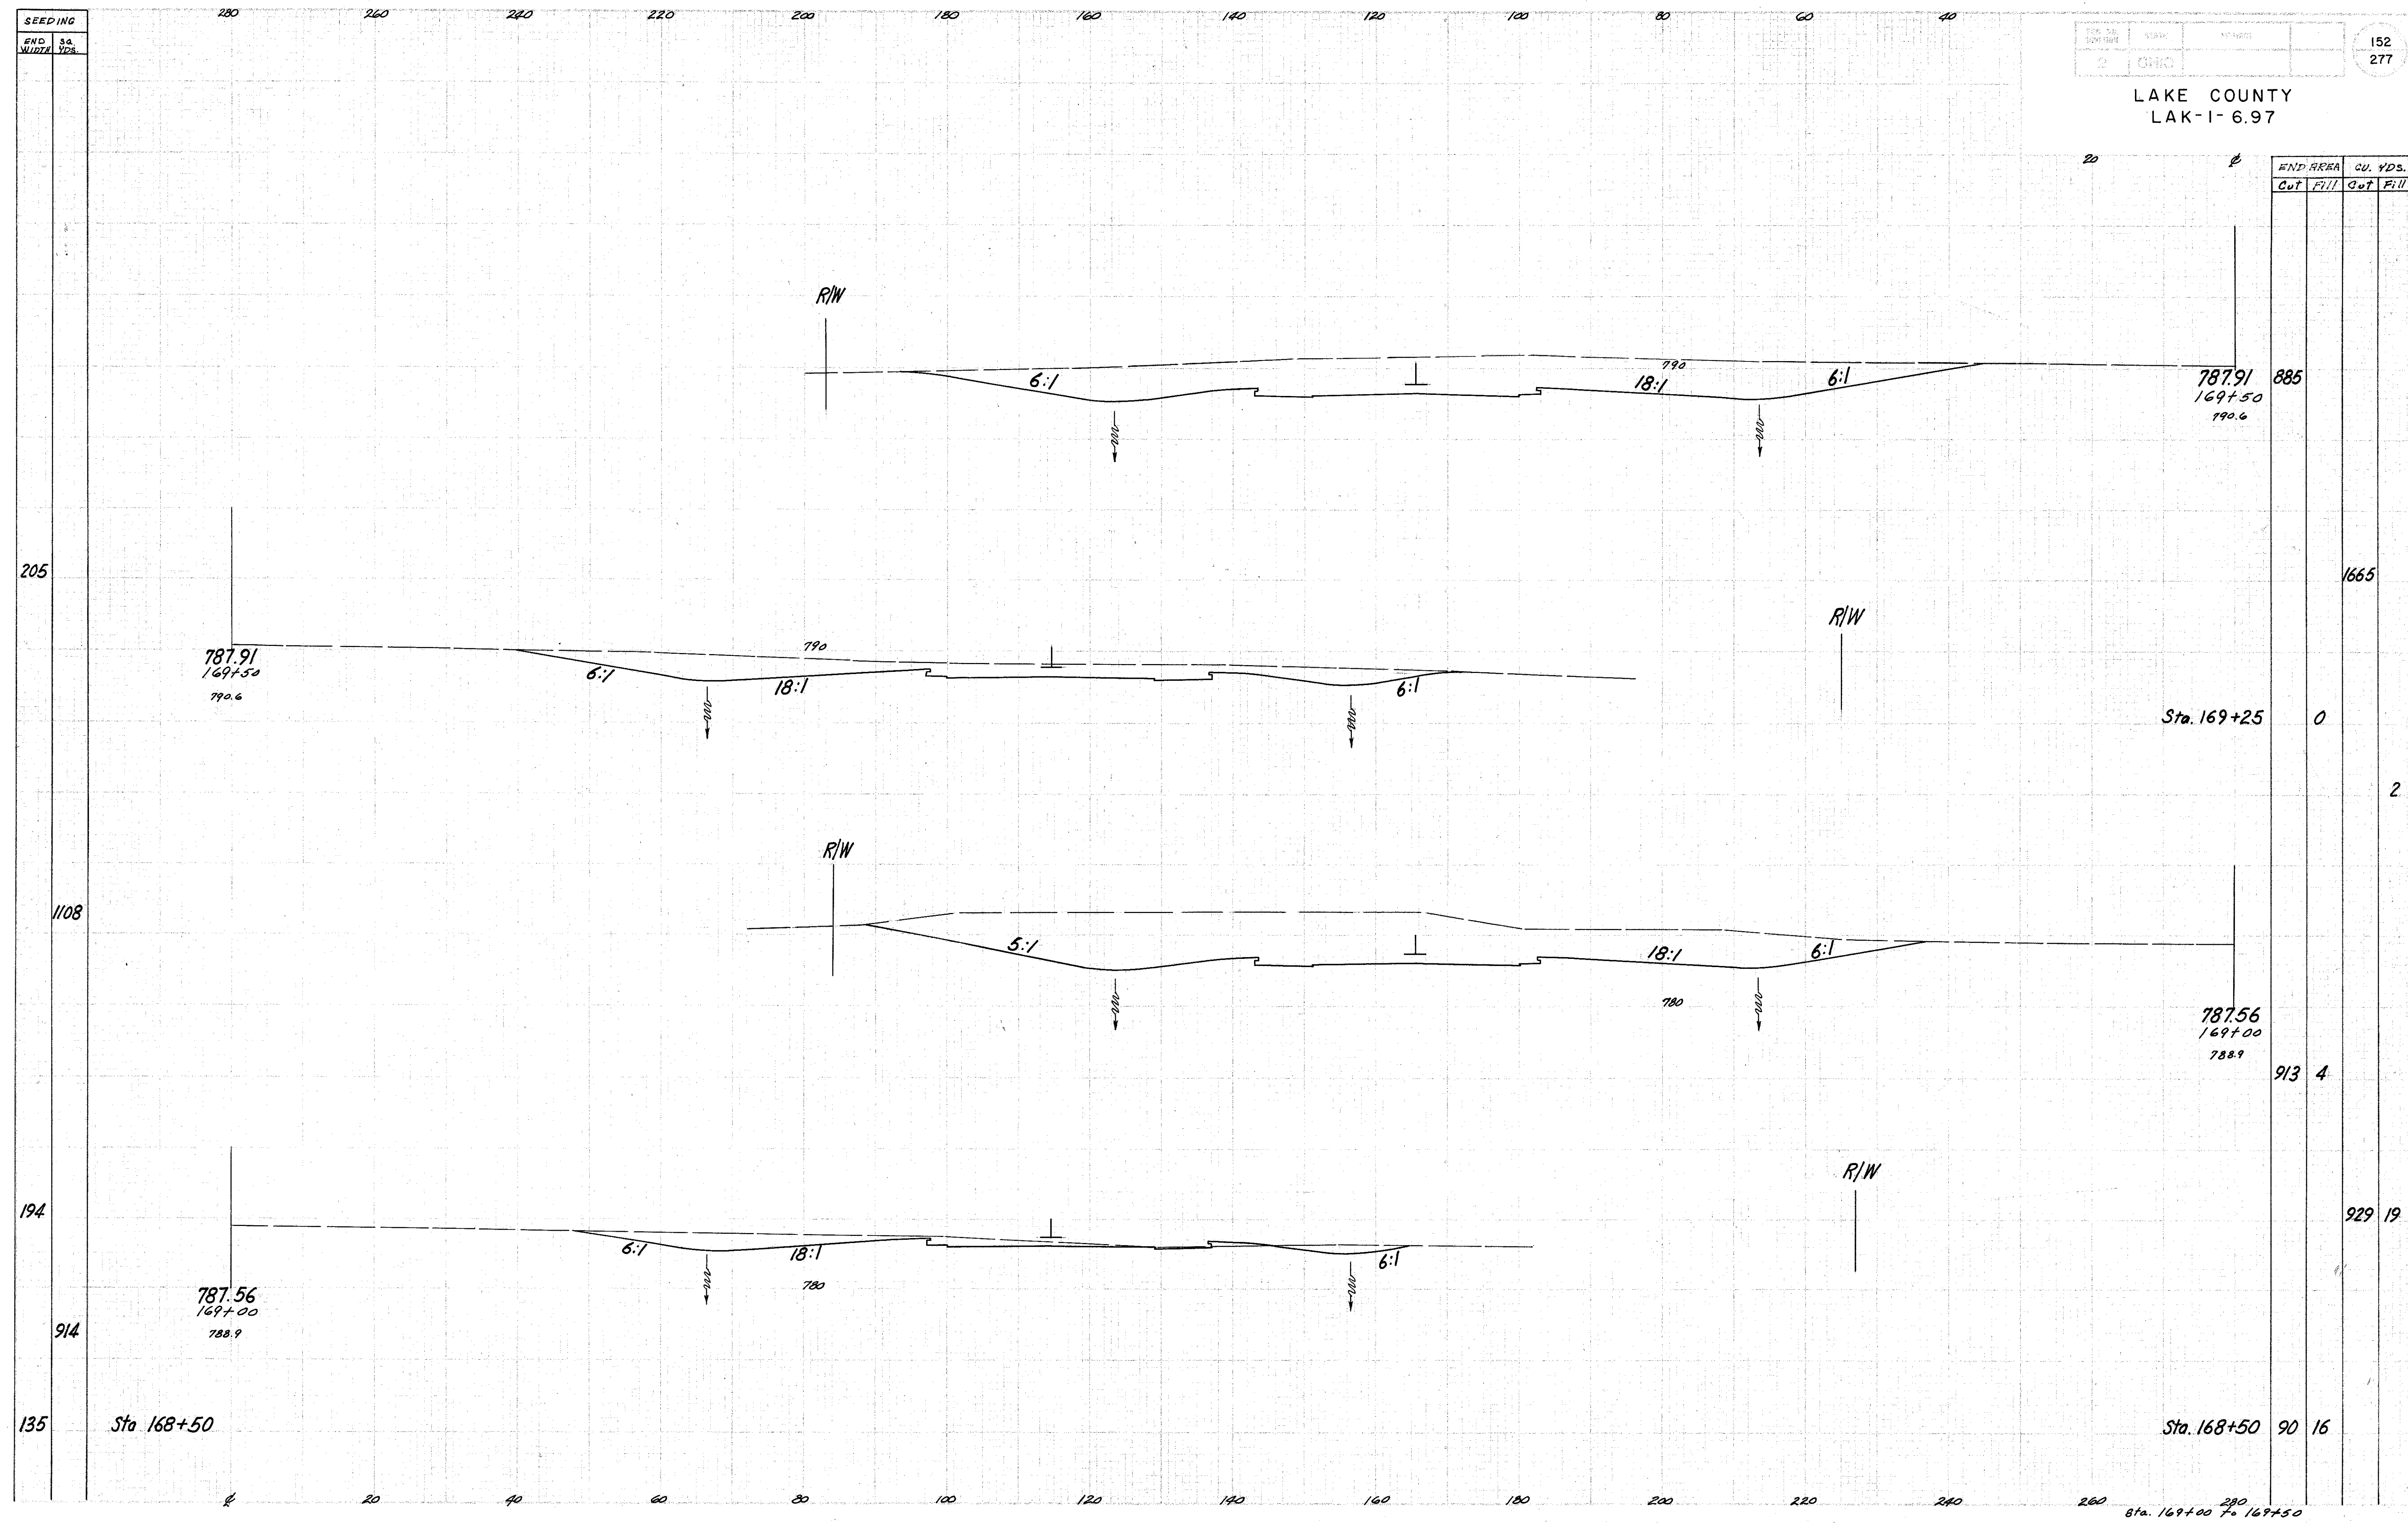

END AREA		CU. YDS.	
Cut	Fill	Cut	Fill

885		1665	
0		0	
913	4	929	19
90	16		

Sta. 169+00 to 169+50