


SEEDING 280 260 240 220 200 180 160 140 120 100 80 60 40

PROJECT NO.	STATE	PROJECT	153
2	OHIO		277

LAKE COUNTY
LAK-1-6.97

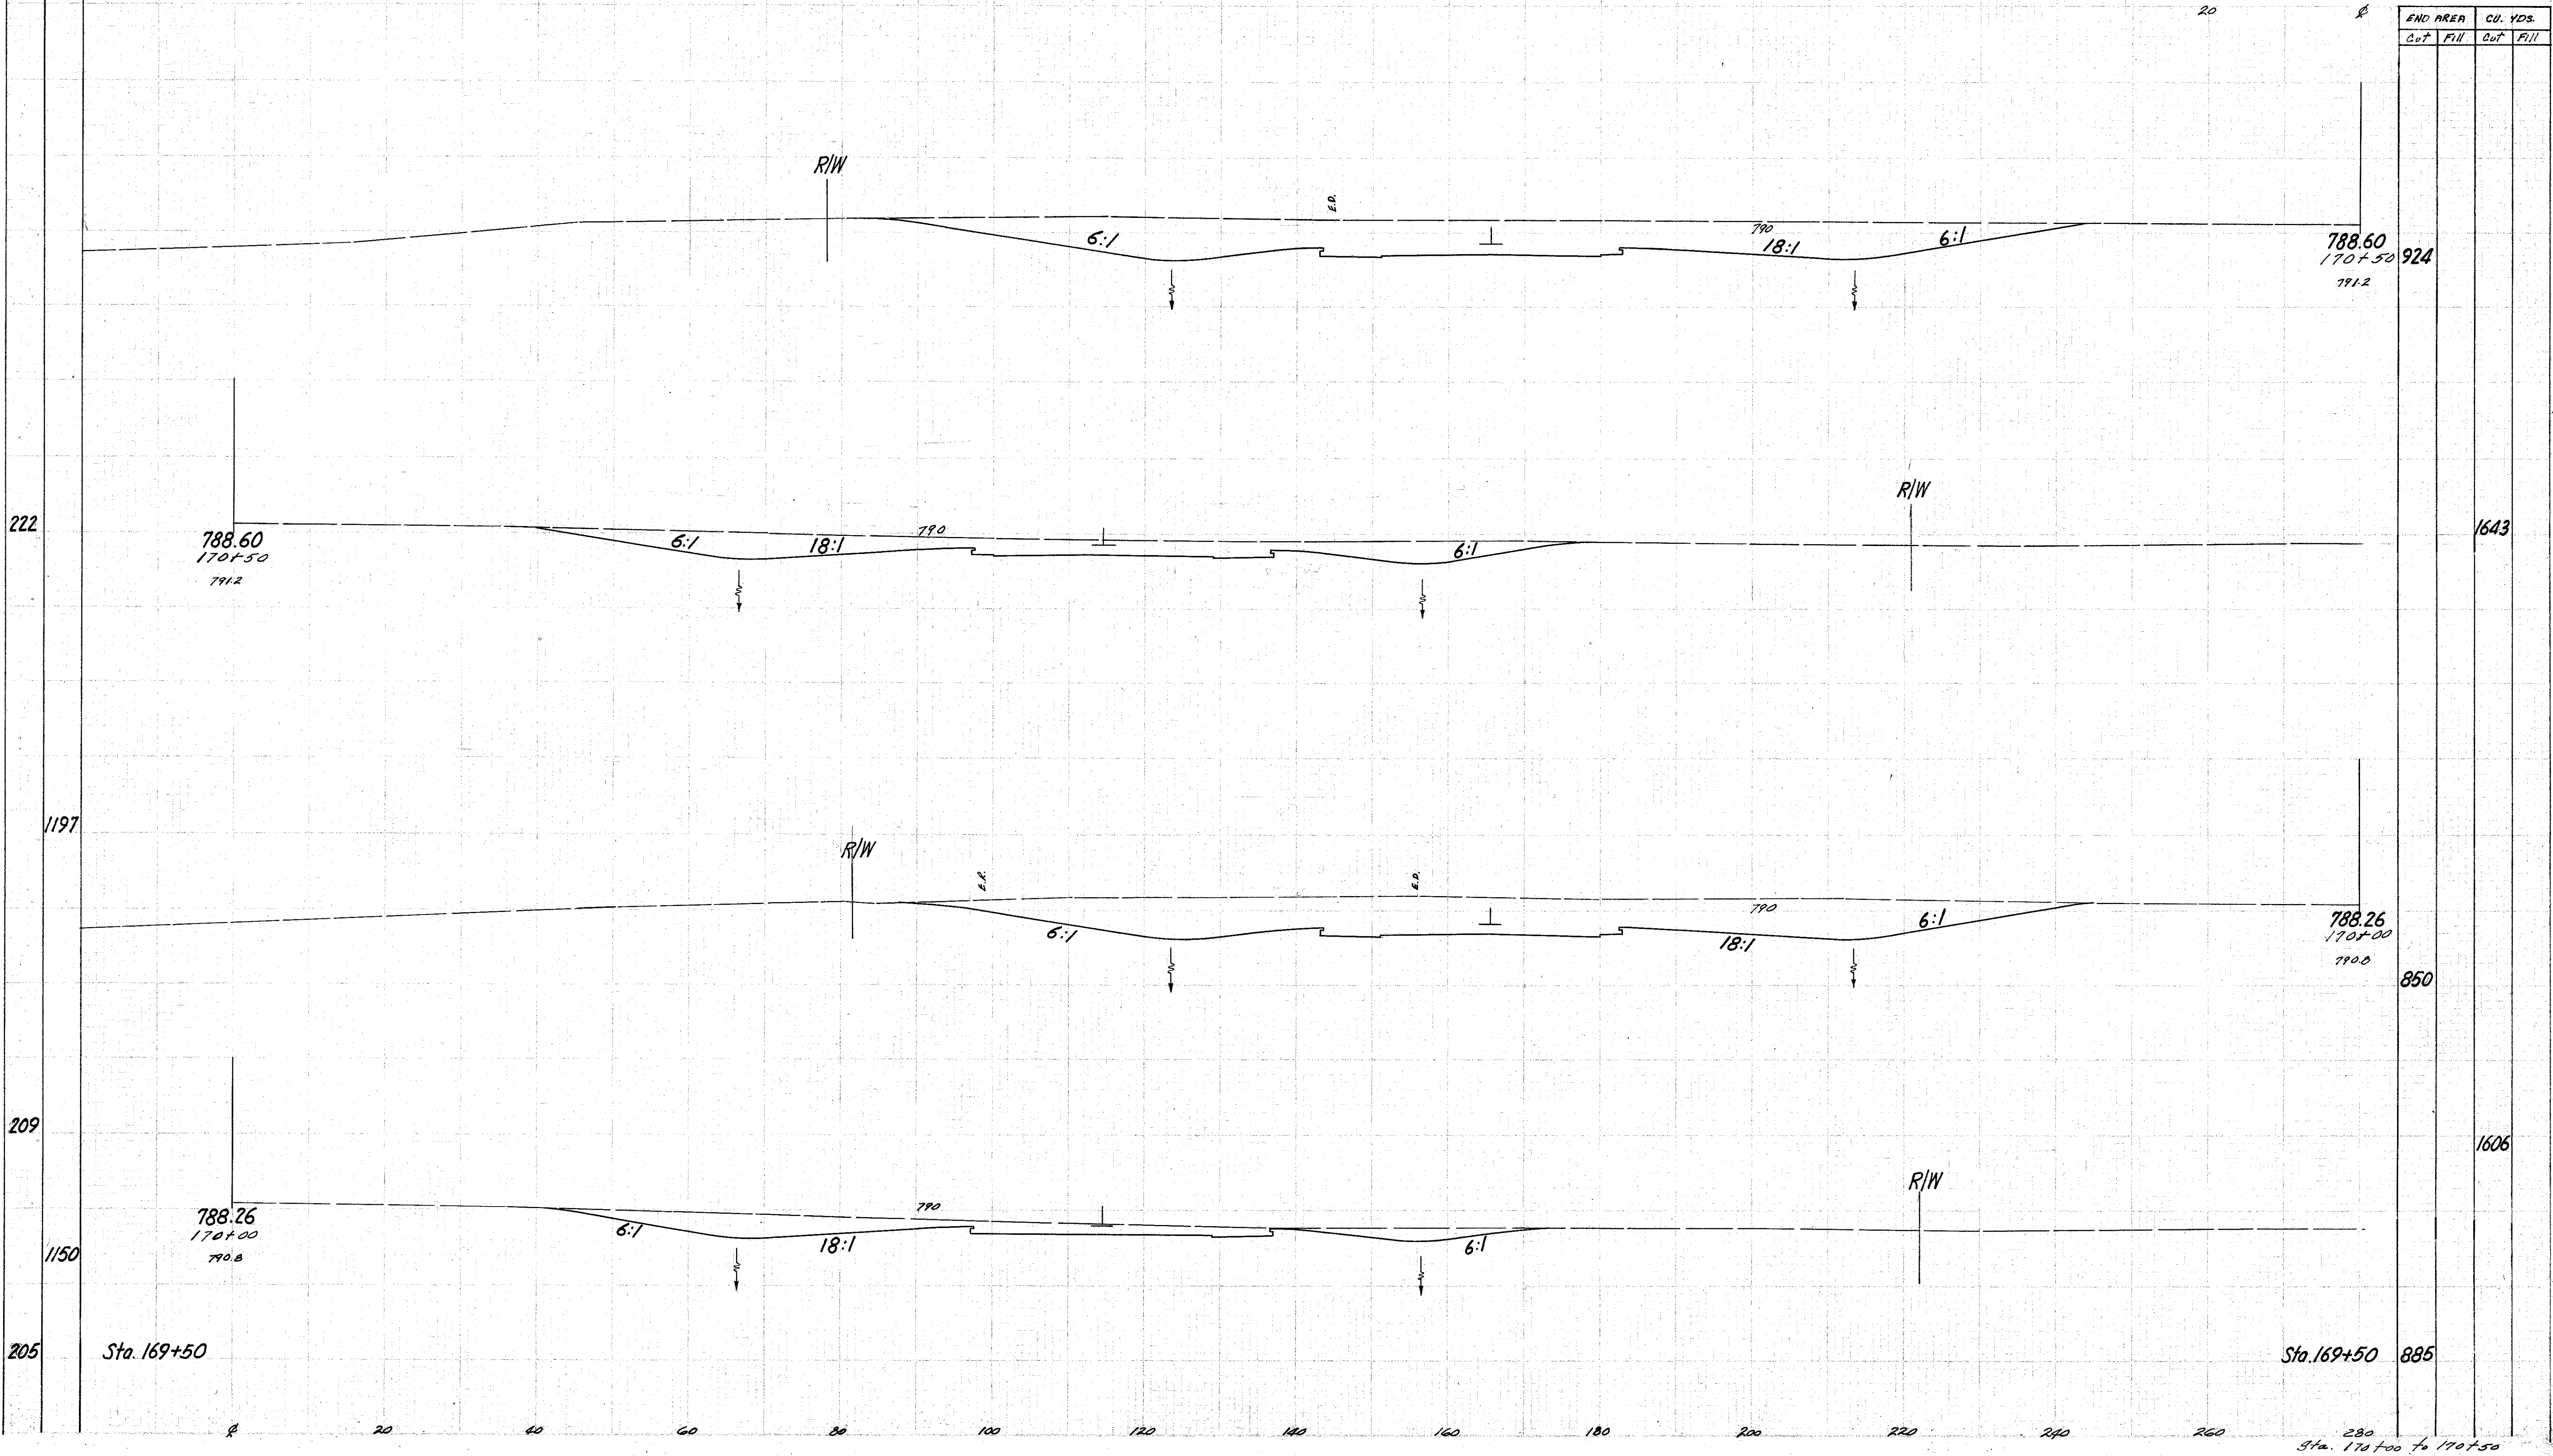

205 Sta. 169+50

Sta. 169+50 885

280
Sta. 170+00 to 170+50