


SEEDING
END WIDTH

2	OHIO		
---	------	--	--

156
277

LAKE COUNTY
LAK-1-6.97

END AREA		CU. YDS.	
Cut	Fill	Cut	Fill

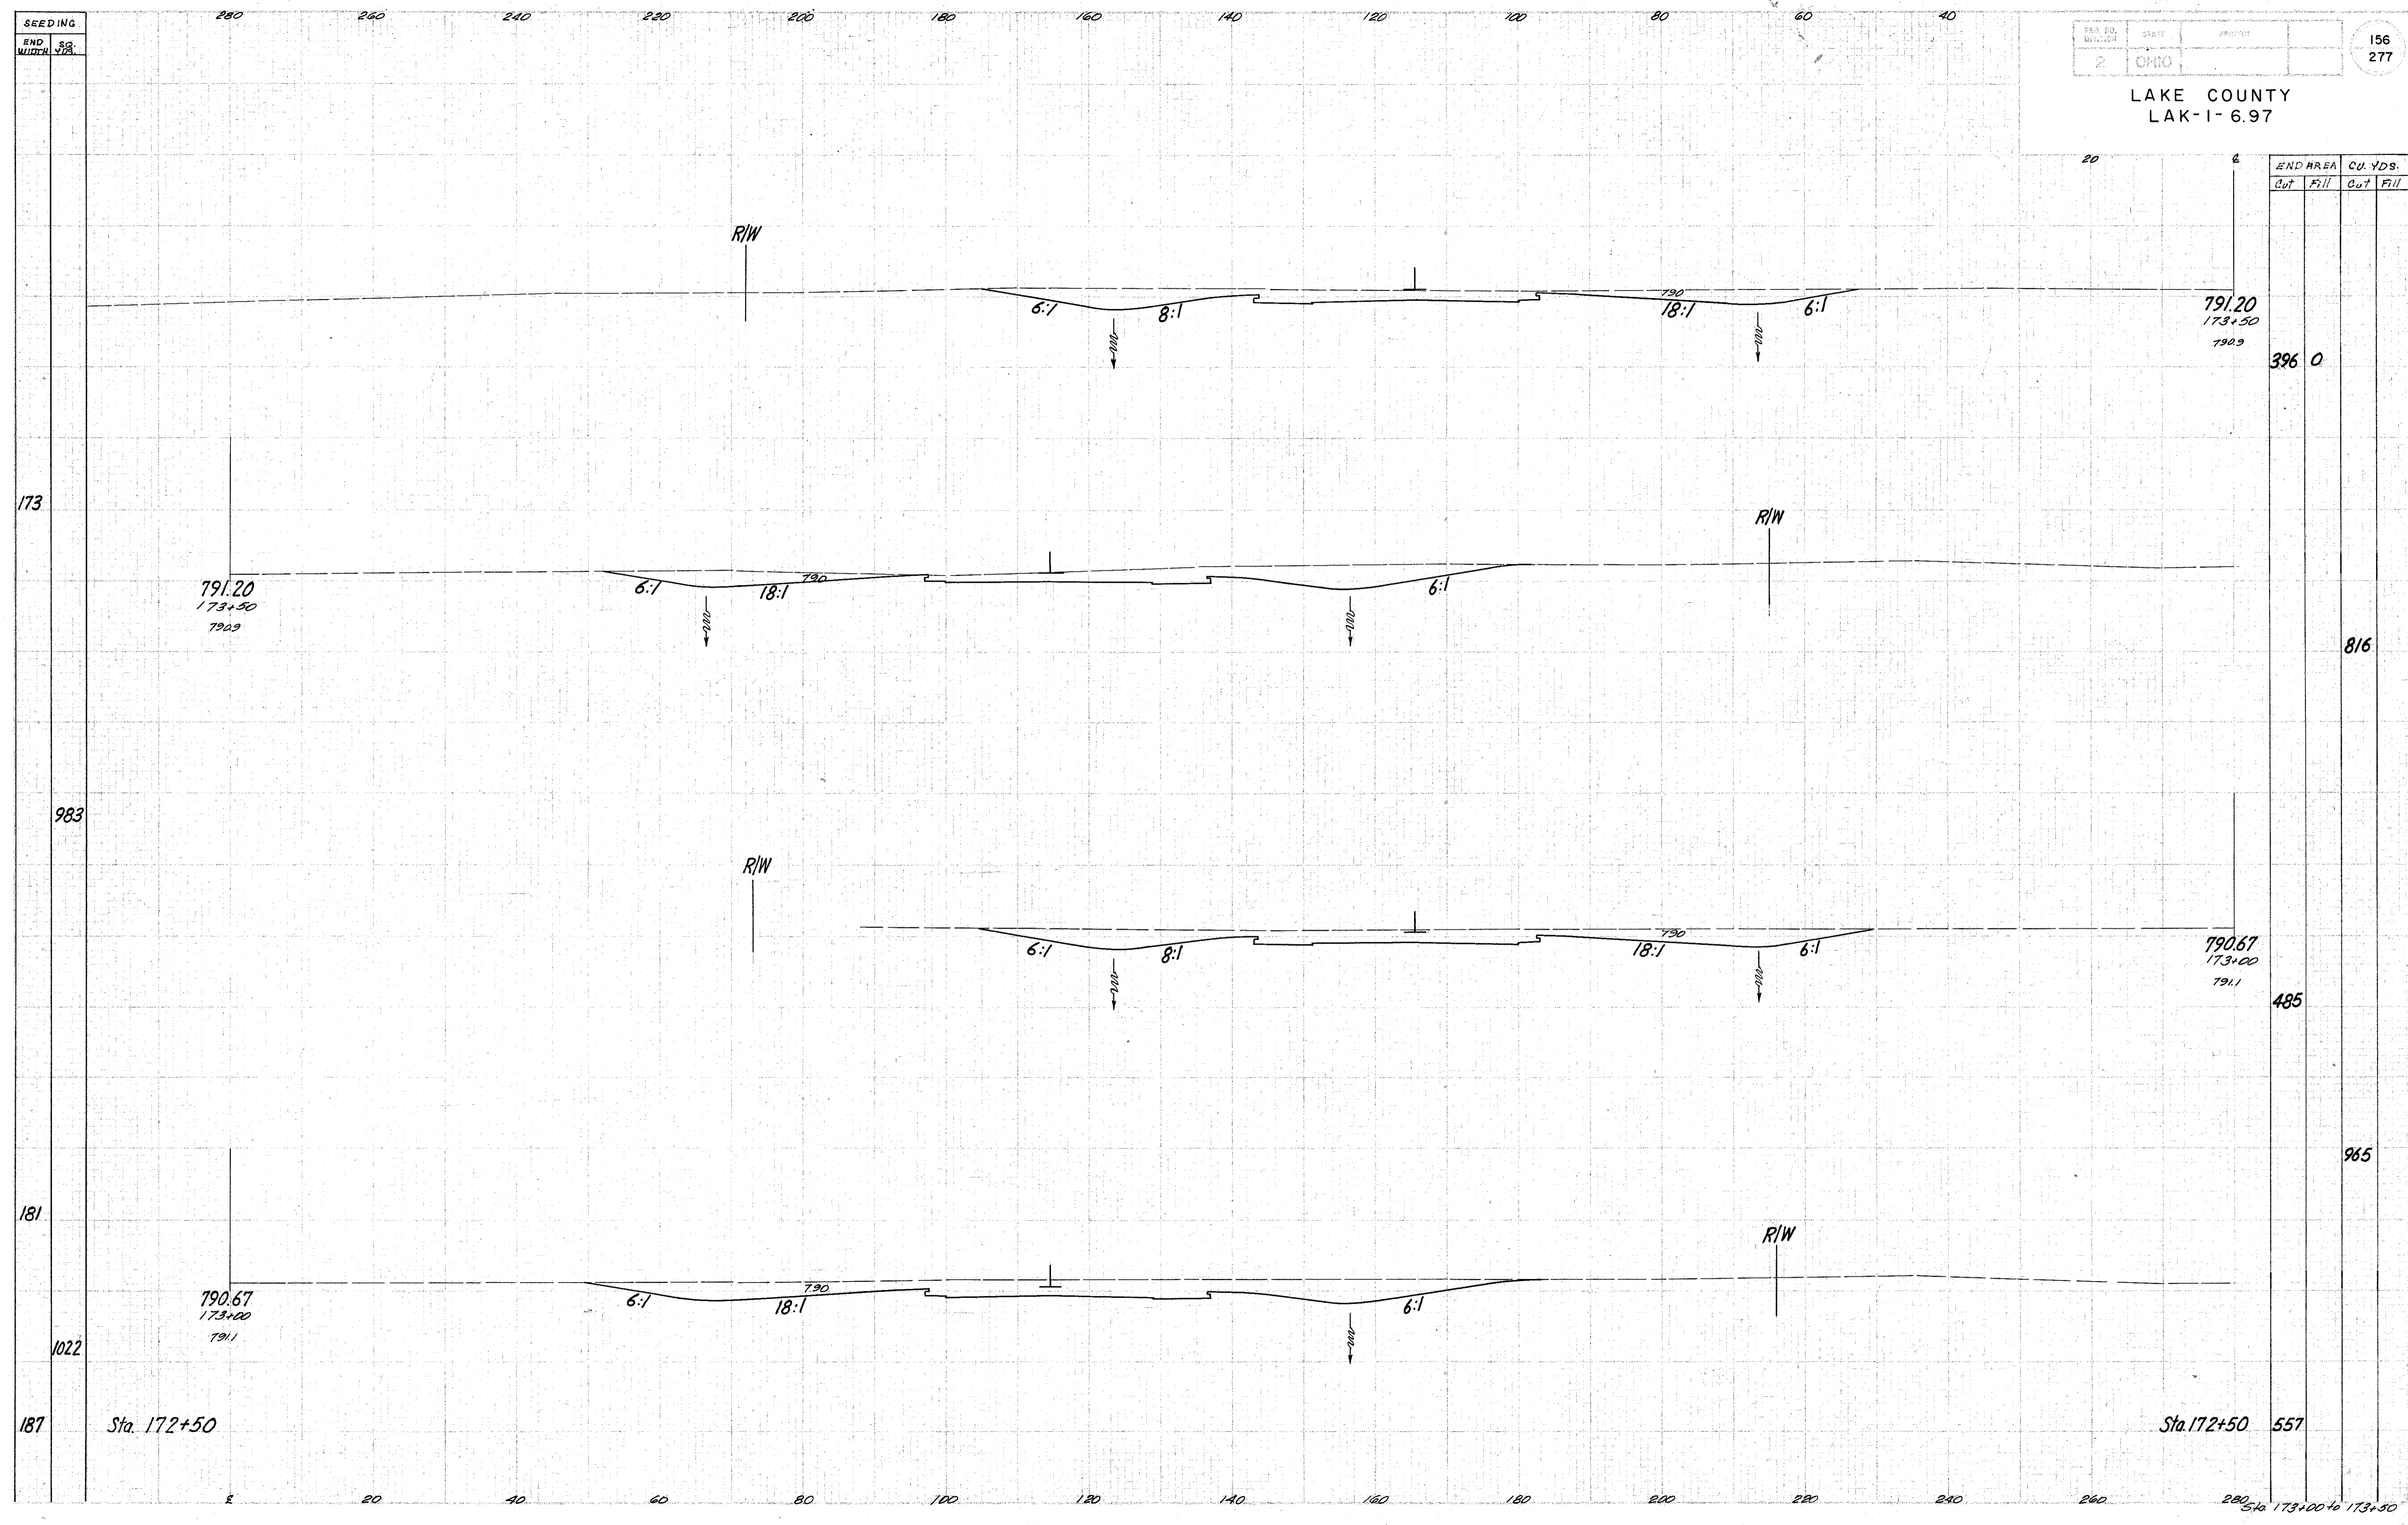

173

983

181

1022

187

Sta. 172+50

Sta. 172+50

Sta. 173+00 to 173+50