


SEEDING

END UNDER 30%

PROJ. NO.	STATE	PROPERTY
2	OHIO	

157  
277

LAKE COUNTY  
LAK-1-6.97

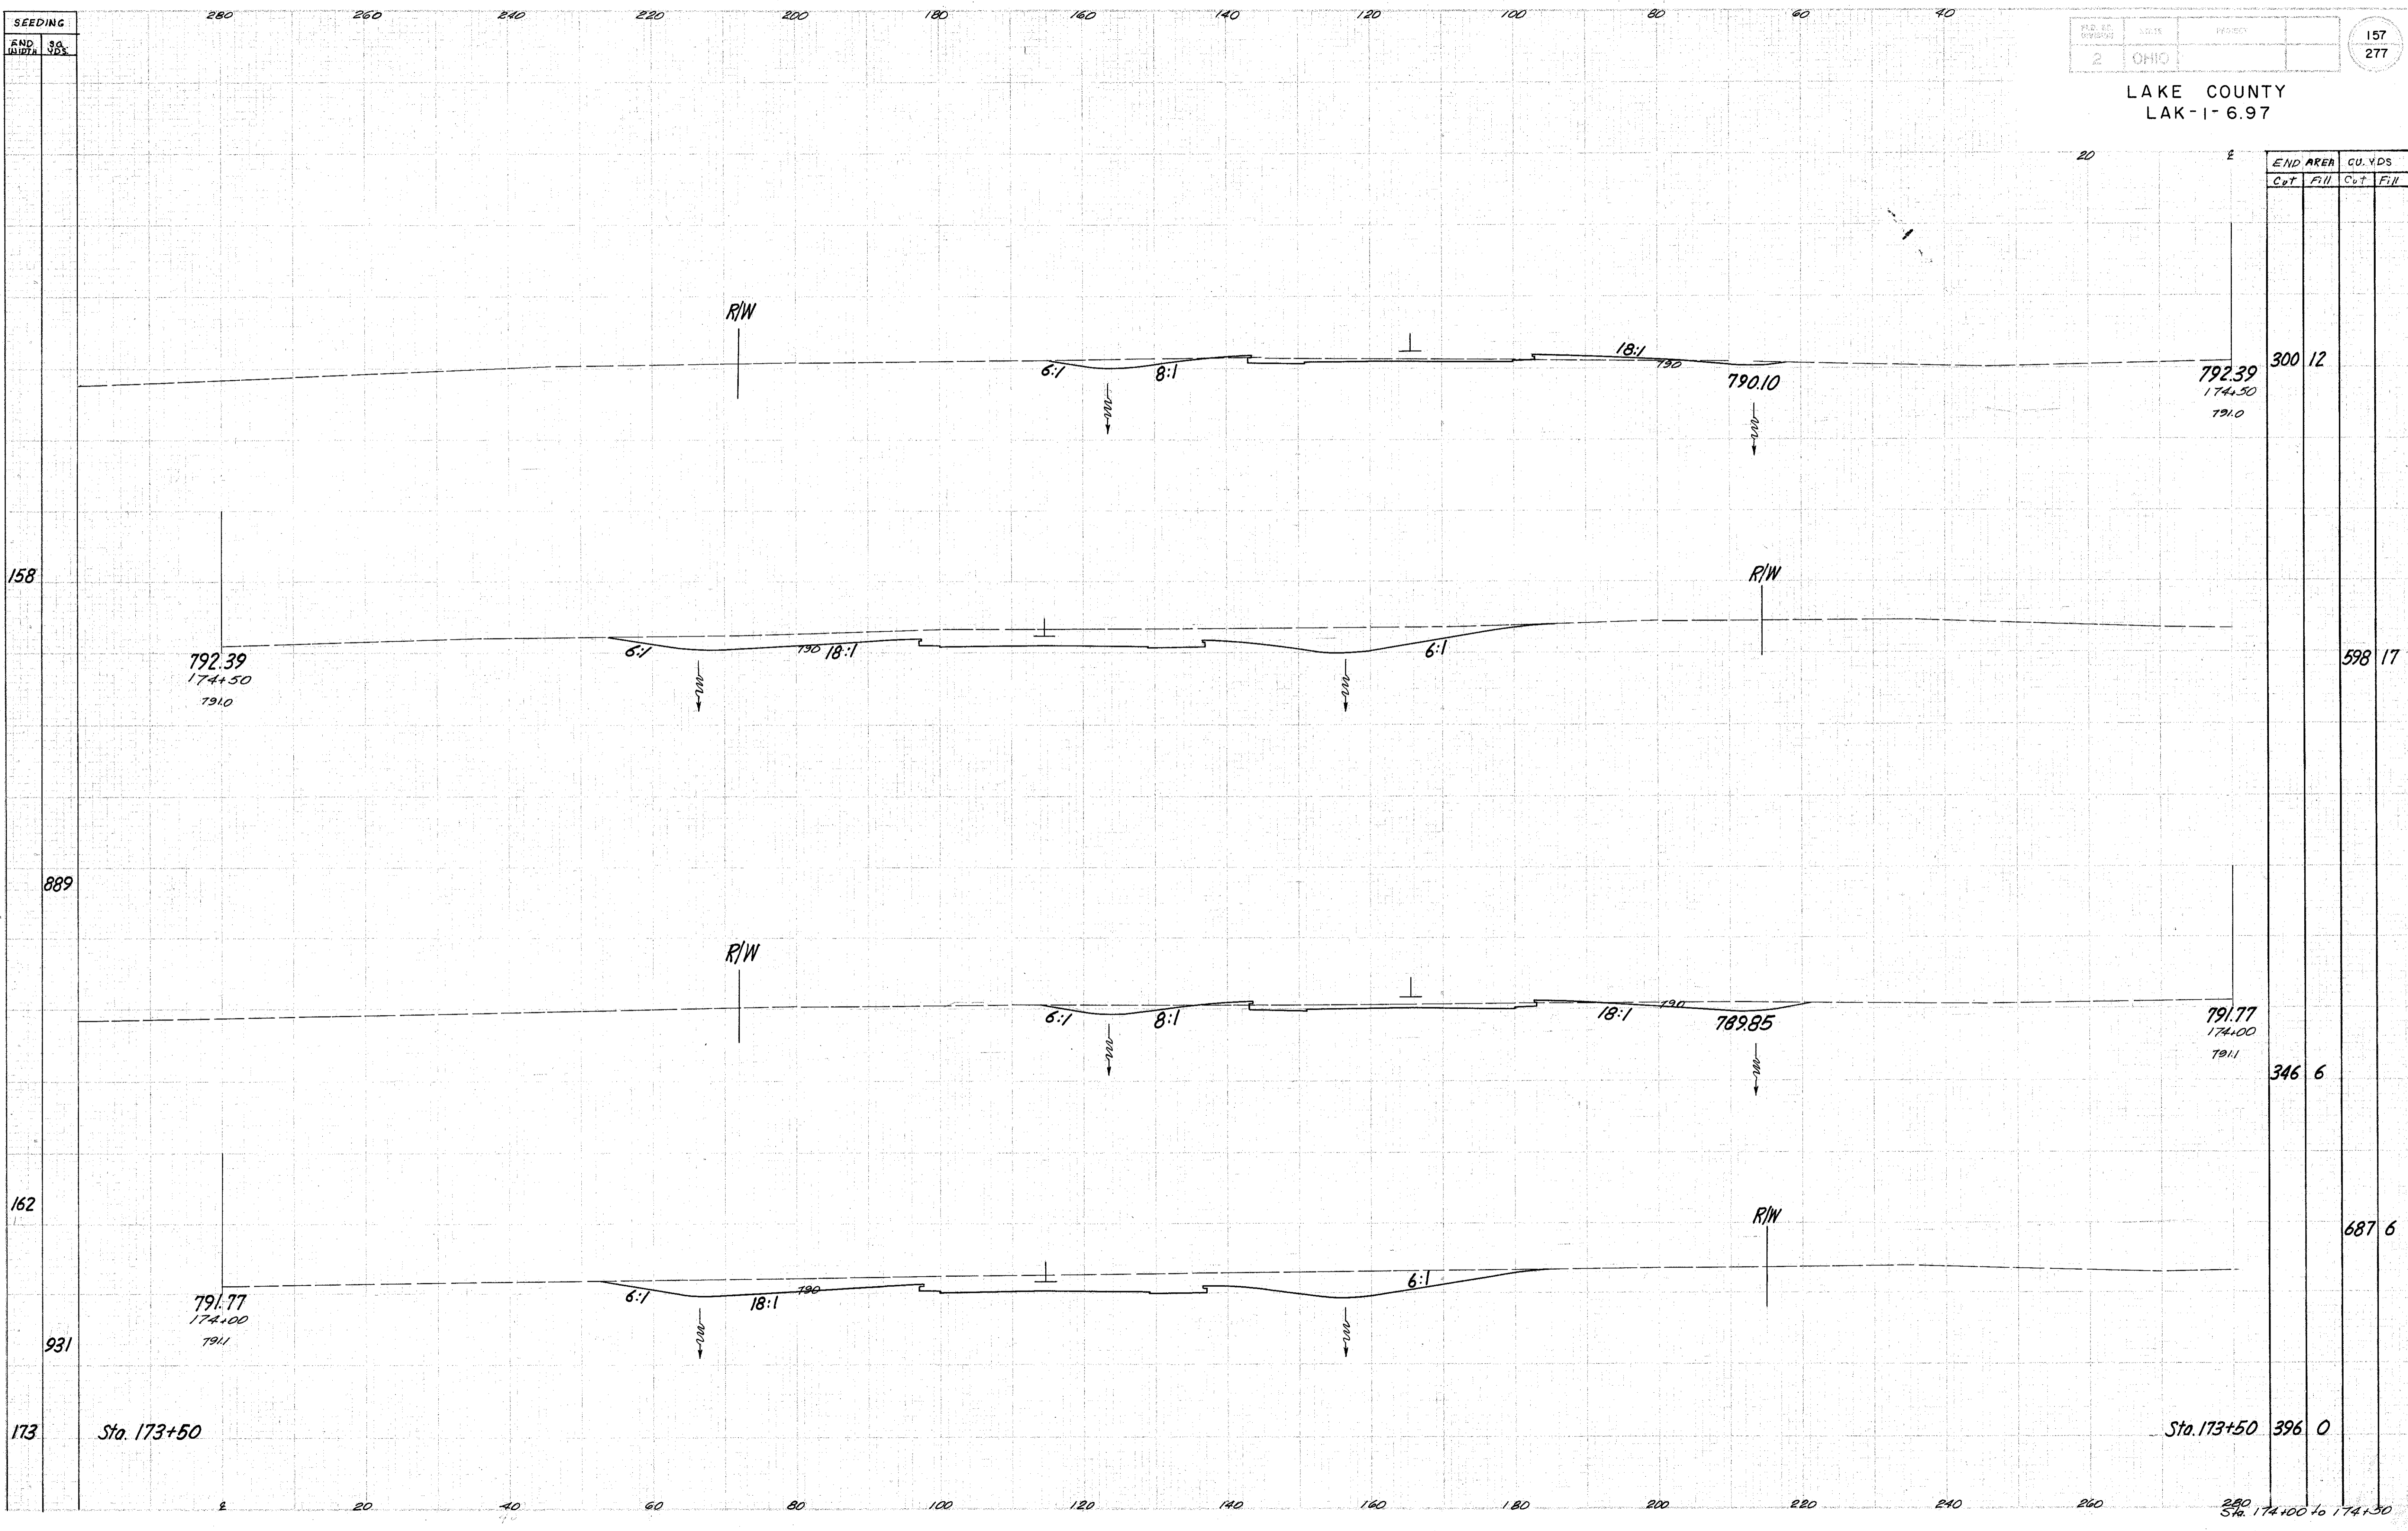

END AREA		CU. YDS	
Cut	Fill	Cut	Fill

300	12	792.39	174+50	791.0
598	17	792.39	174+50	791.0
346	6	791.77	174+00	791.1
687	6	791.77	174+00	791.1
396	0	Sta. 173+50		

158

889

162

931

173

Sta. 173+50

Sta. 173+50

280  
Sta. 174+00 to 174+50