


SEEDING

END STA. W/27.50

280 260 240 220 200 180 160 140 120 100 80 60 40

PROJECT NO.	STATE	PROJECT	158
2	OHIO		277

LAKE COUNTY
LAK-1-6.97

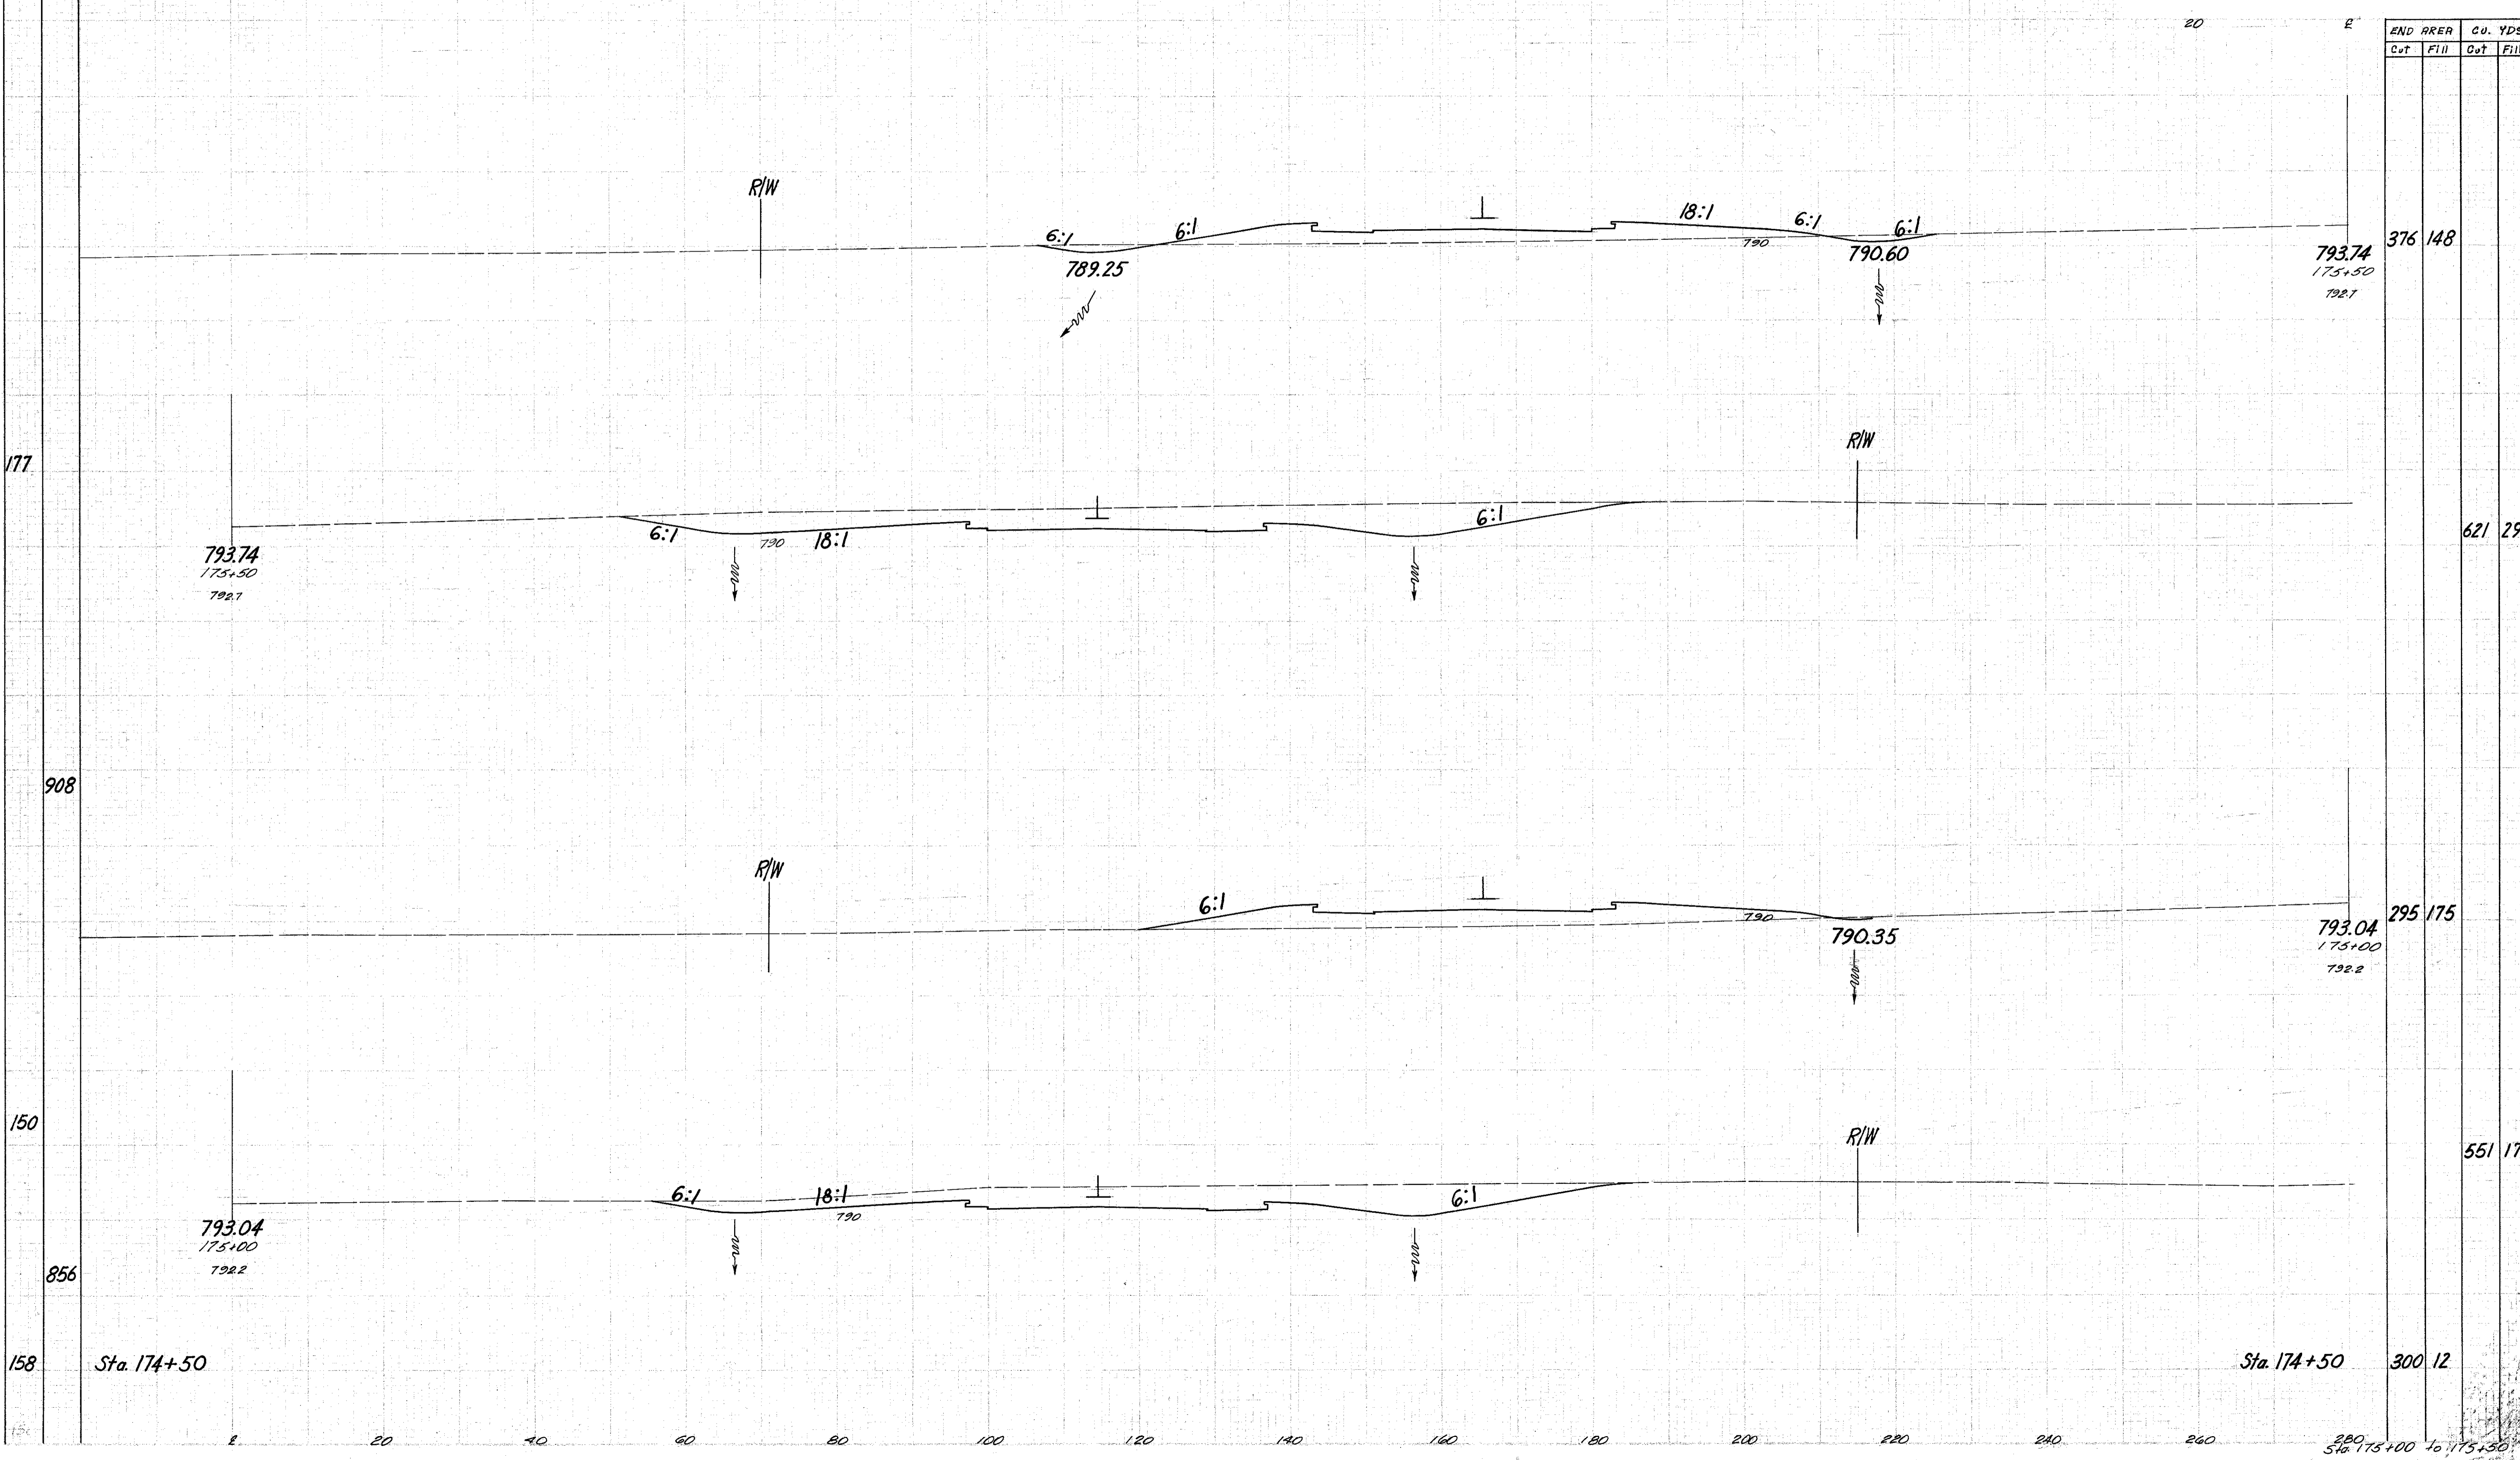

END PRER		CO. YDS.	
Cut	Fill	Cut	Fill

		376	148
		621	299
		295	175
		551	173
		300	12

Sta. 174+50

Sta. 174+50

280 Sta. 175+00 to 175+50