


SEEDING
AND
WIDTH

280 260 240 220 200 180 160 140 120 100 80 60 40

FILE NO.	DATE	PROJECT	159
2	CHIC		277

LAKE COUNTY
LAK-1-6.97

END AREA		CU. YDS	
Cut	Fill	Cut	Fill

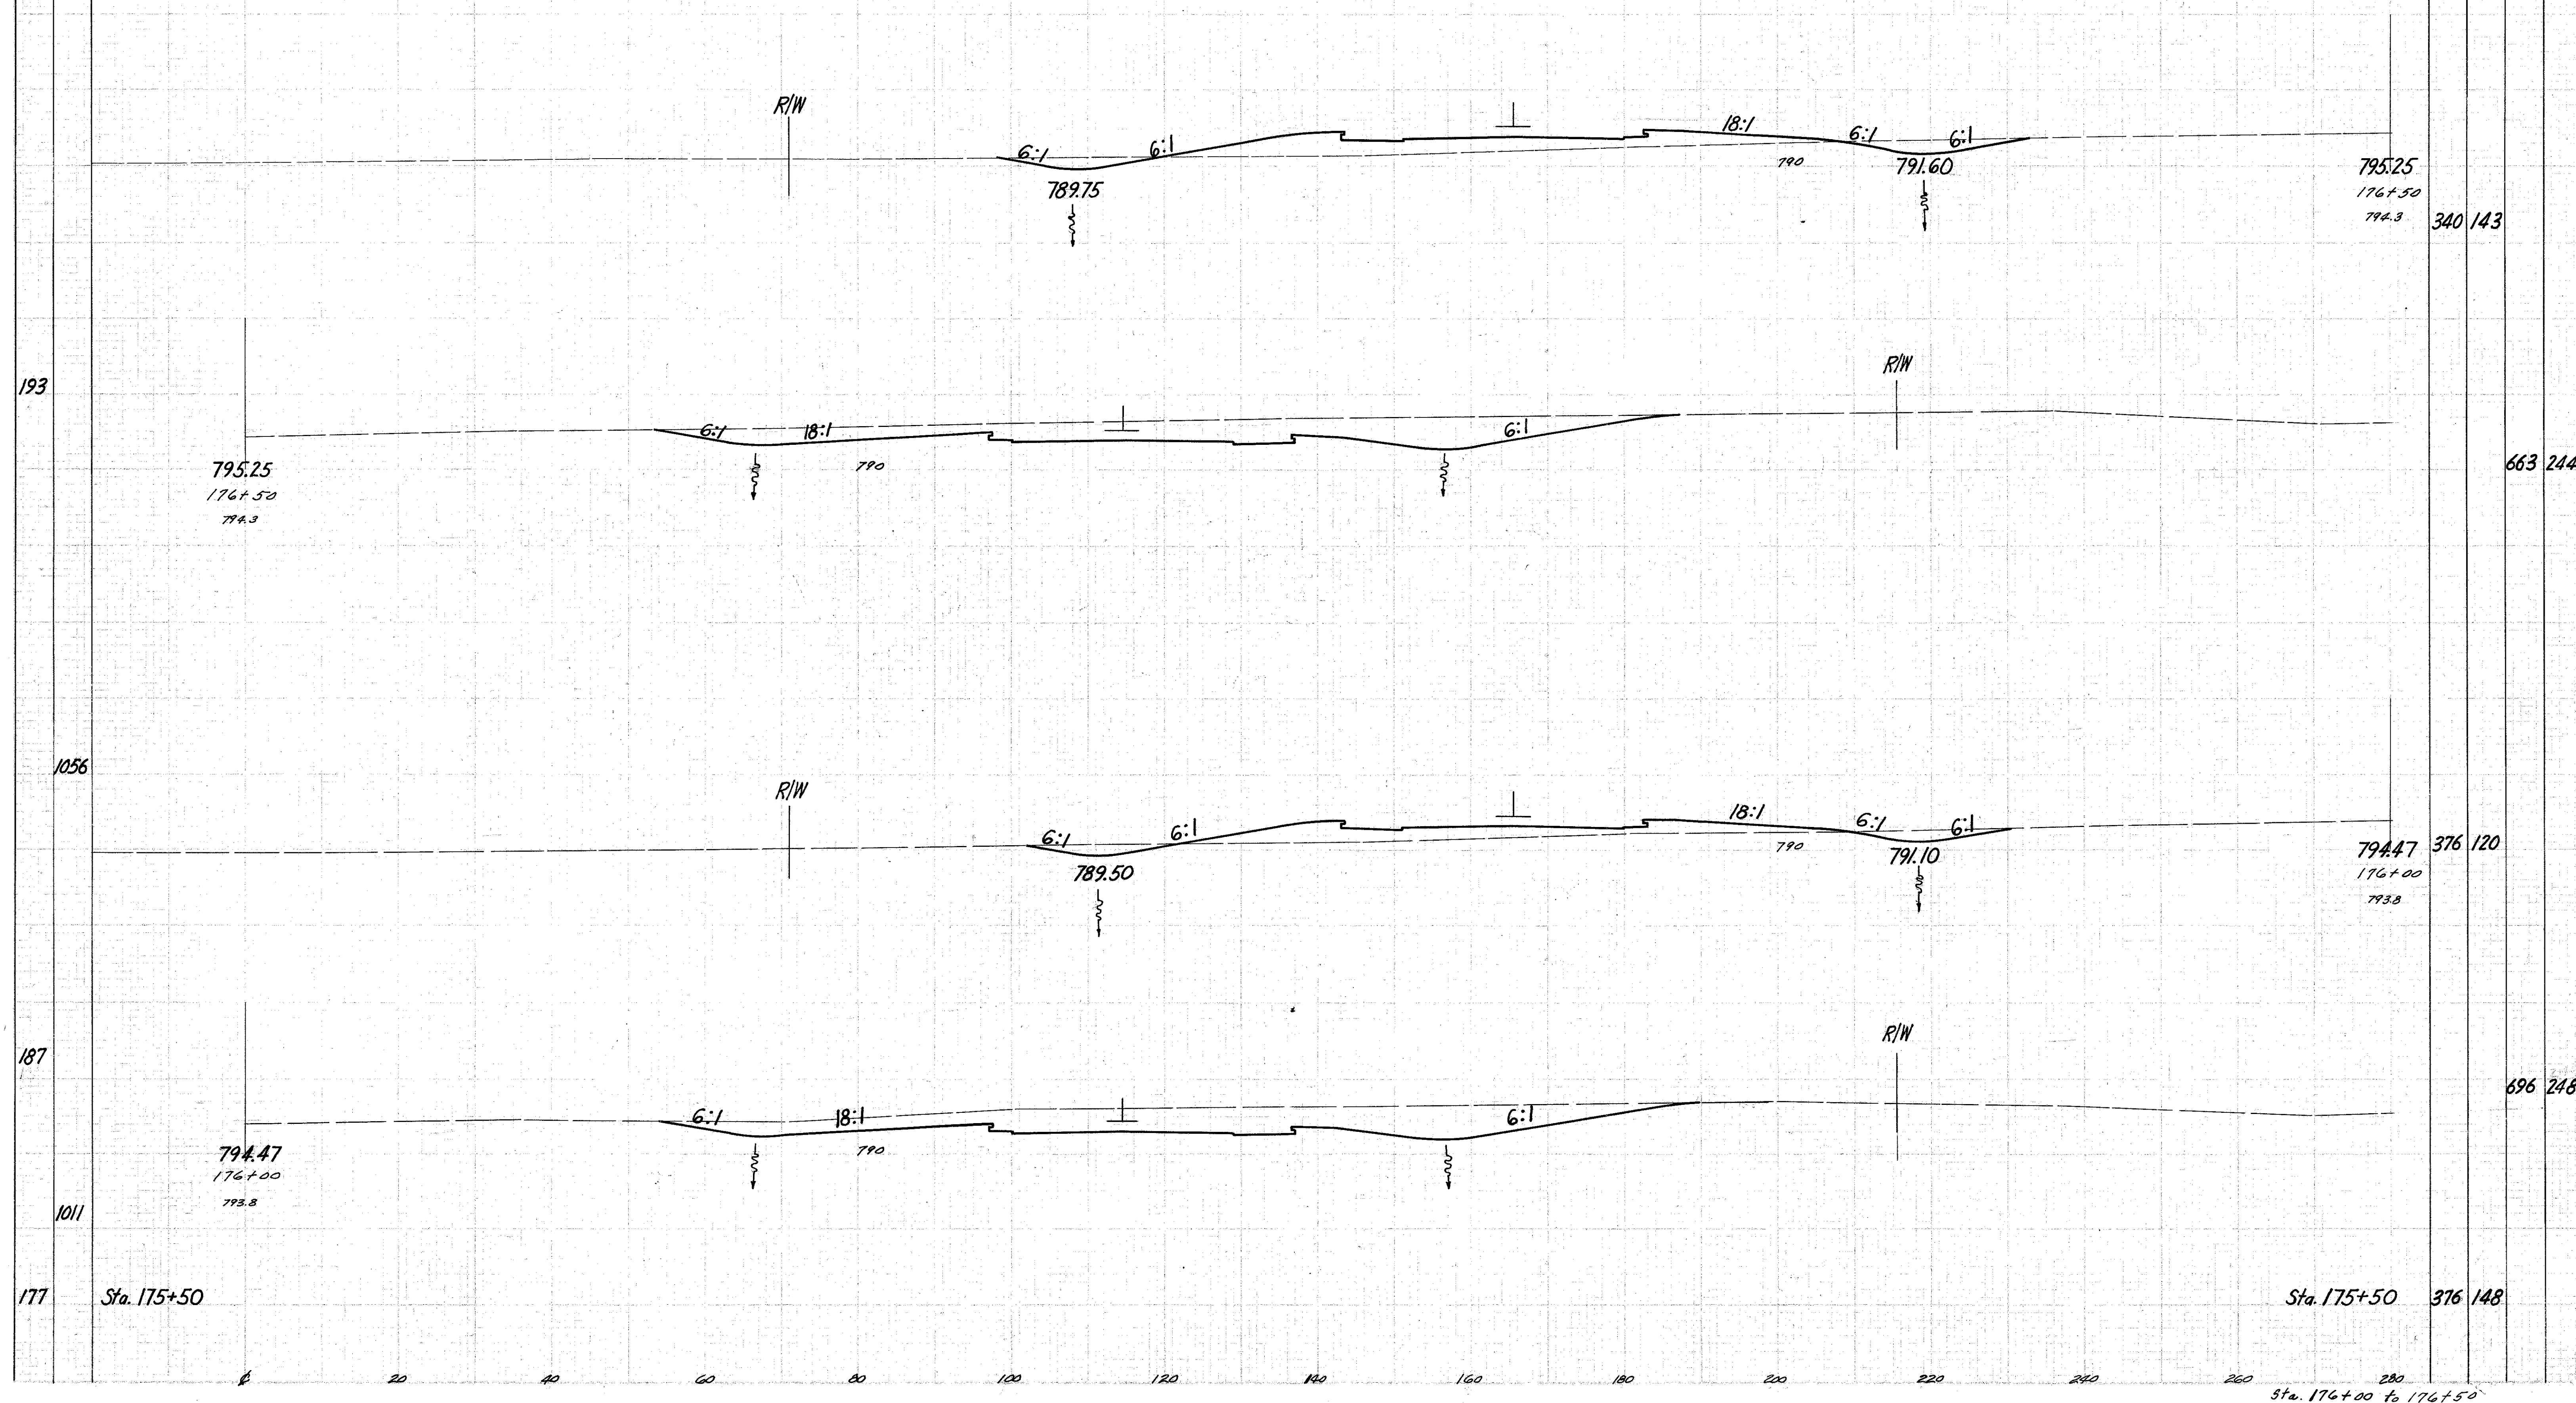

END AREA		CU. YDS	
Cut	Fill	Cut	Fill
340	143		
663	244		
376	120		
696	248		
376	148		

Sta. 175+50

Sta. 175+50

Sta. 176+00 to 176+50