

SEEDING


END W/TH V/S

280 260 240 220 200 180 160 140 120 100 80 60 40

NO. OF STATIONS	DATE	PROJECT
2	OHIO	

160
277

LAKE COUNTY
LAK-1-6.97

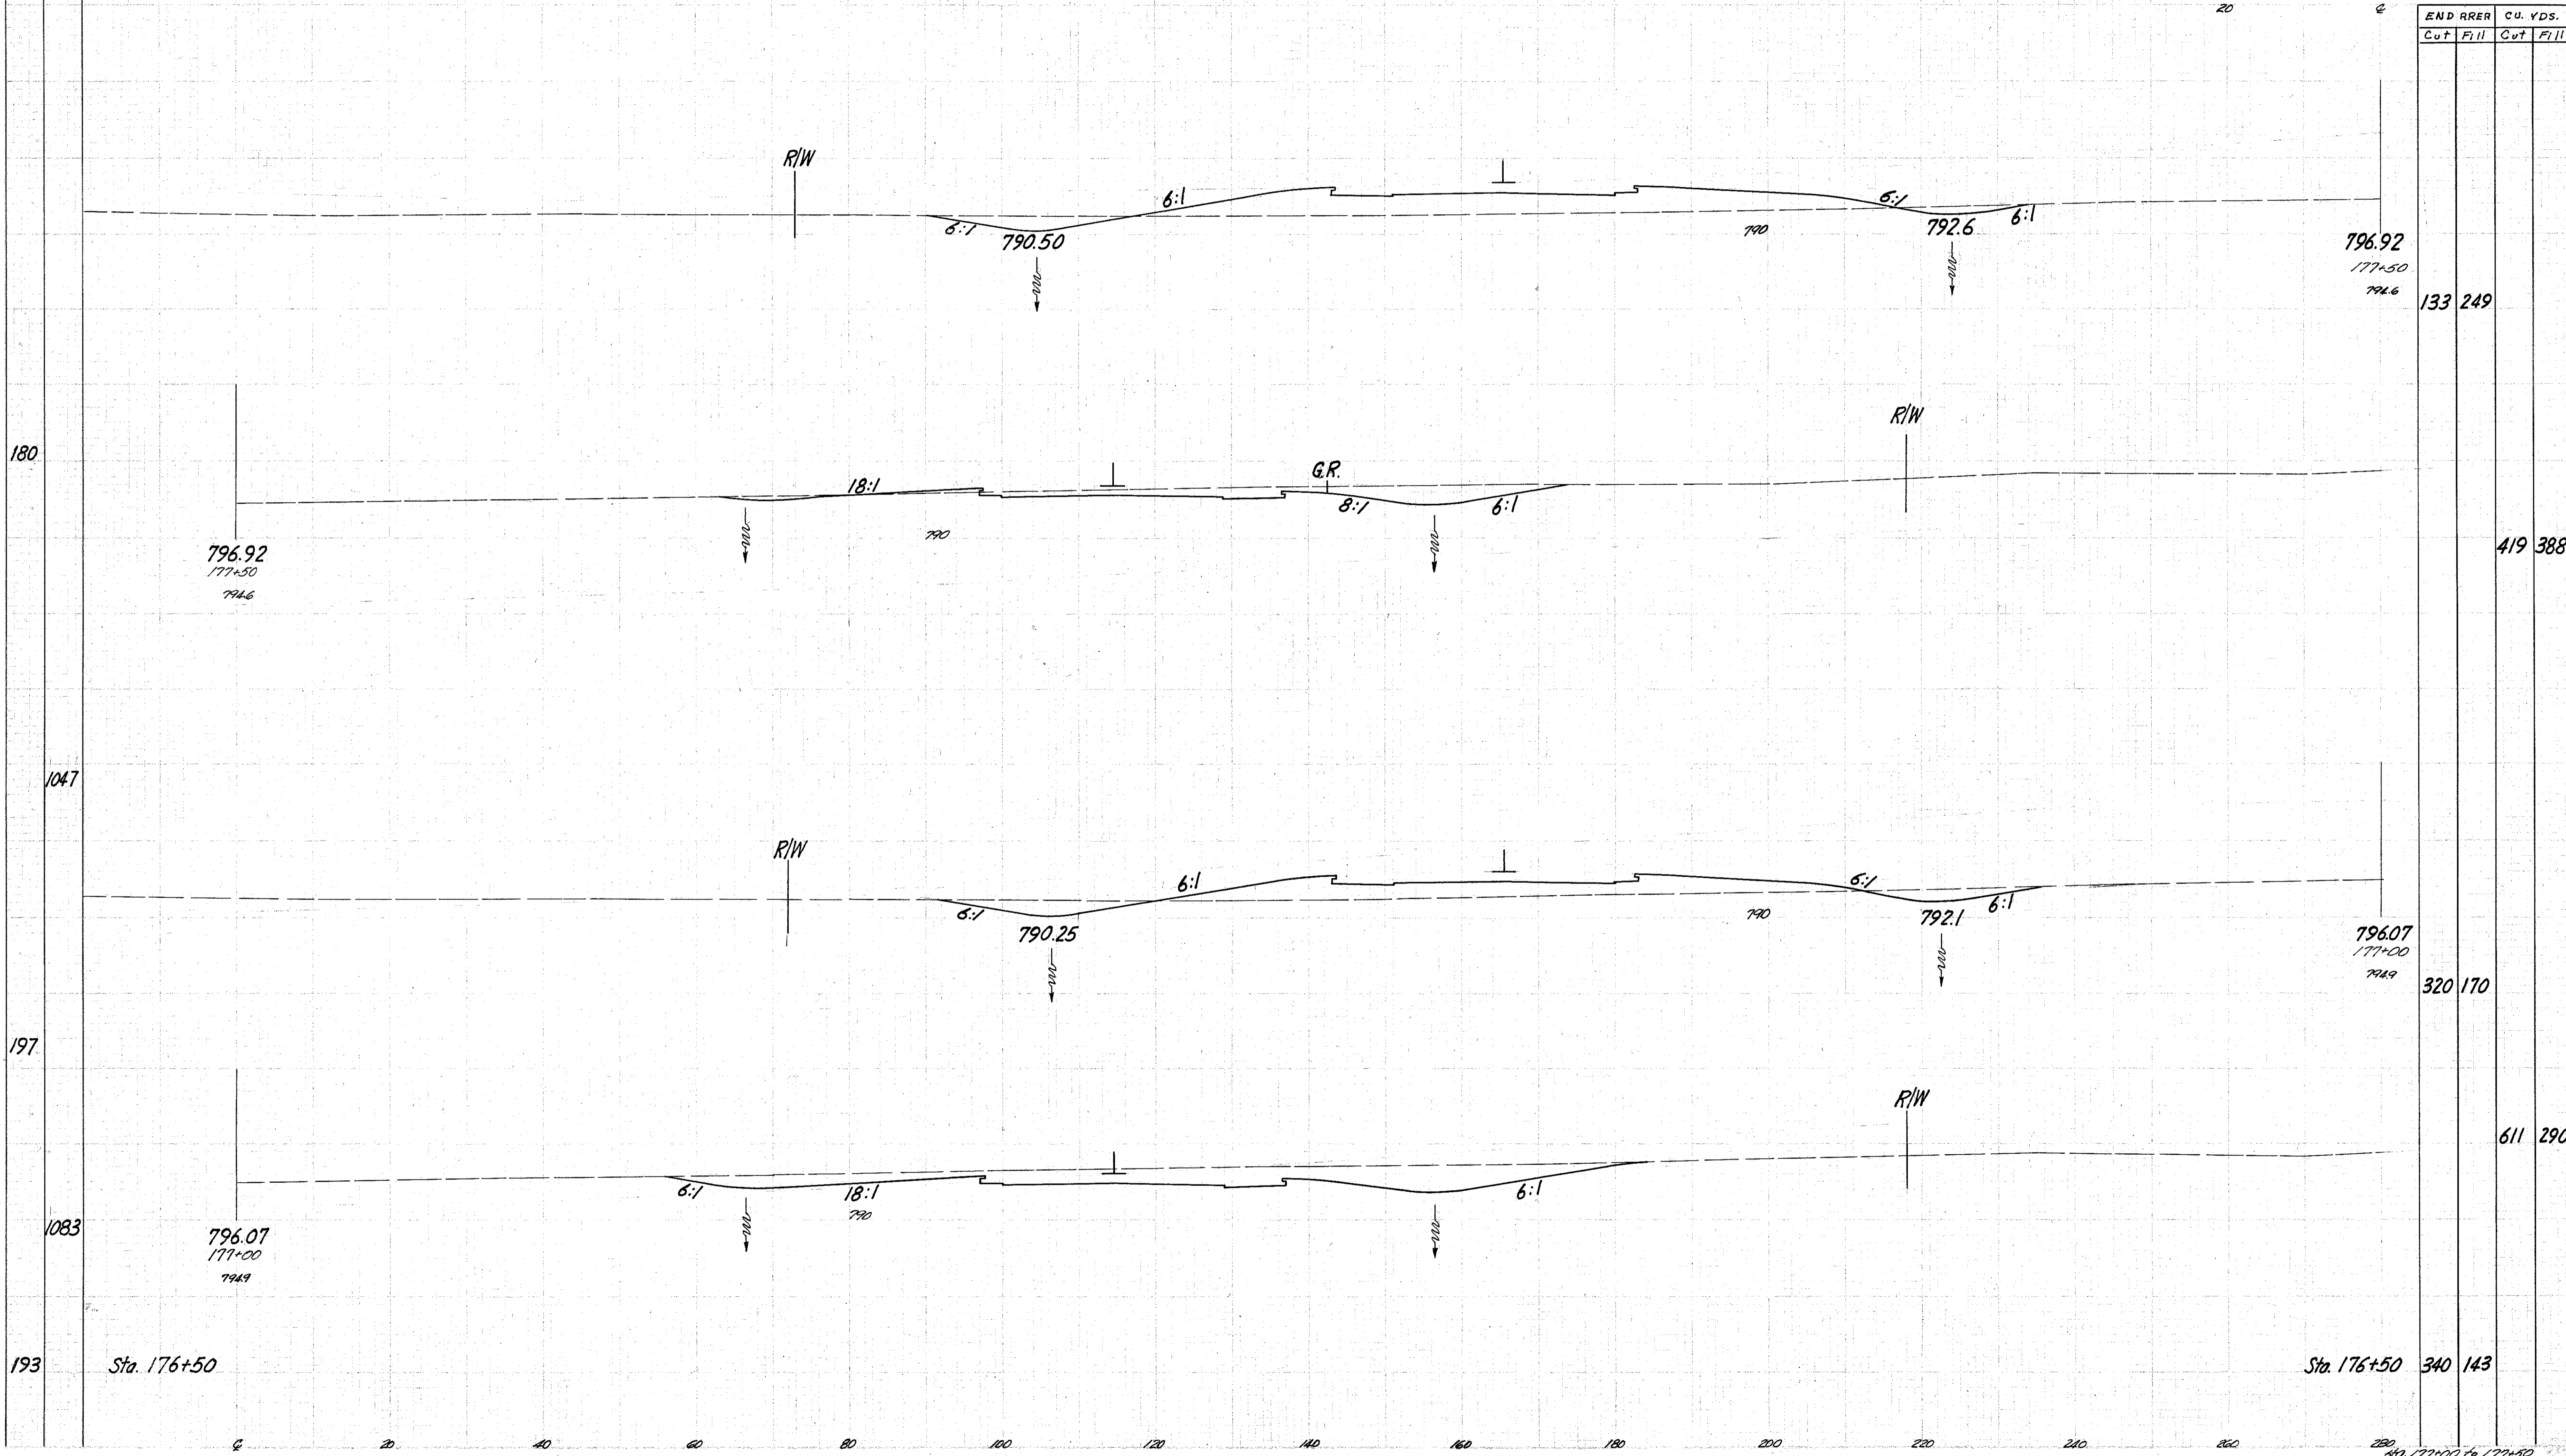

END R/R		CU. YDS.	
Cut	Fill	Cut	Fill

133	249	419	388
320	170	611	290
340	143		

193 Sta. 176+50

Sta. 176+50 340 143

Sta. 177+00 to 177+50