


SEEDING
END STA.
WIDTH YDS.

161
277

LAKE COUNTY
LAK-1-6.97

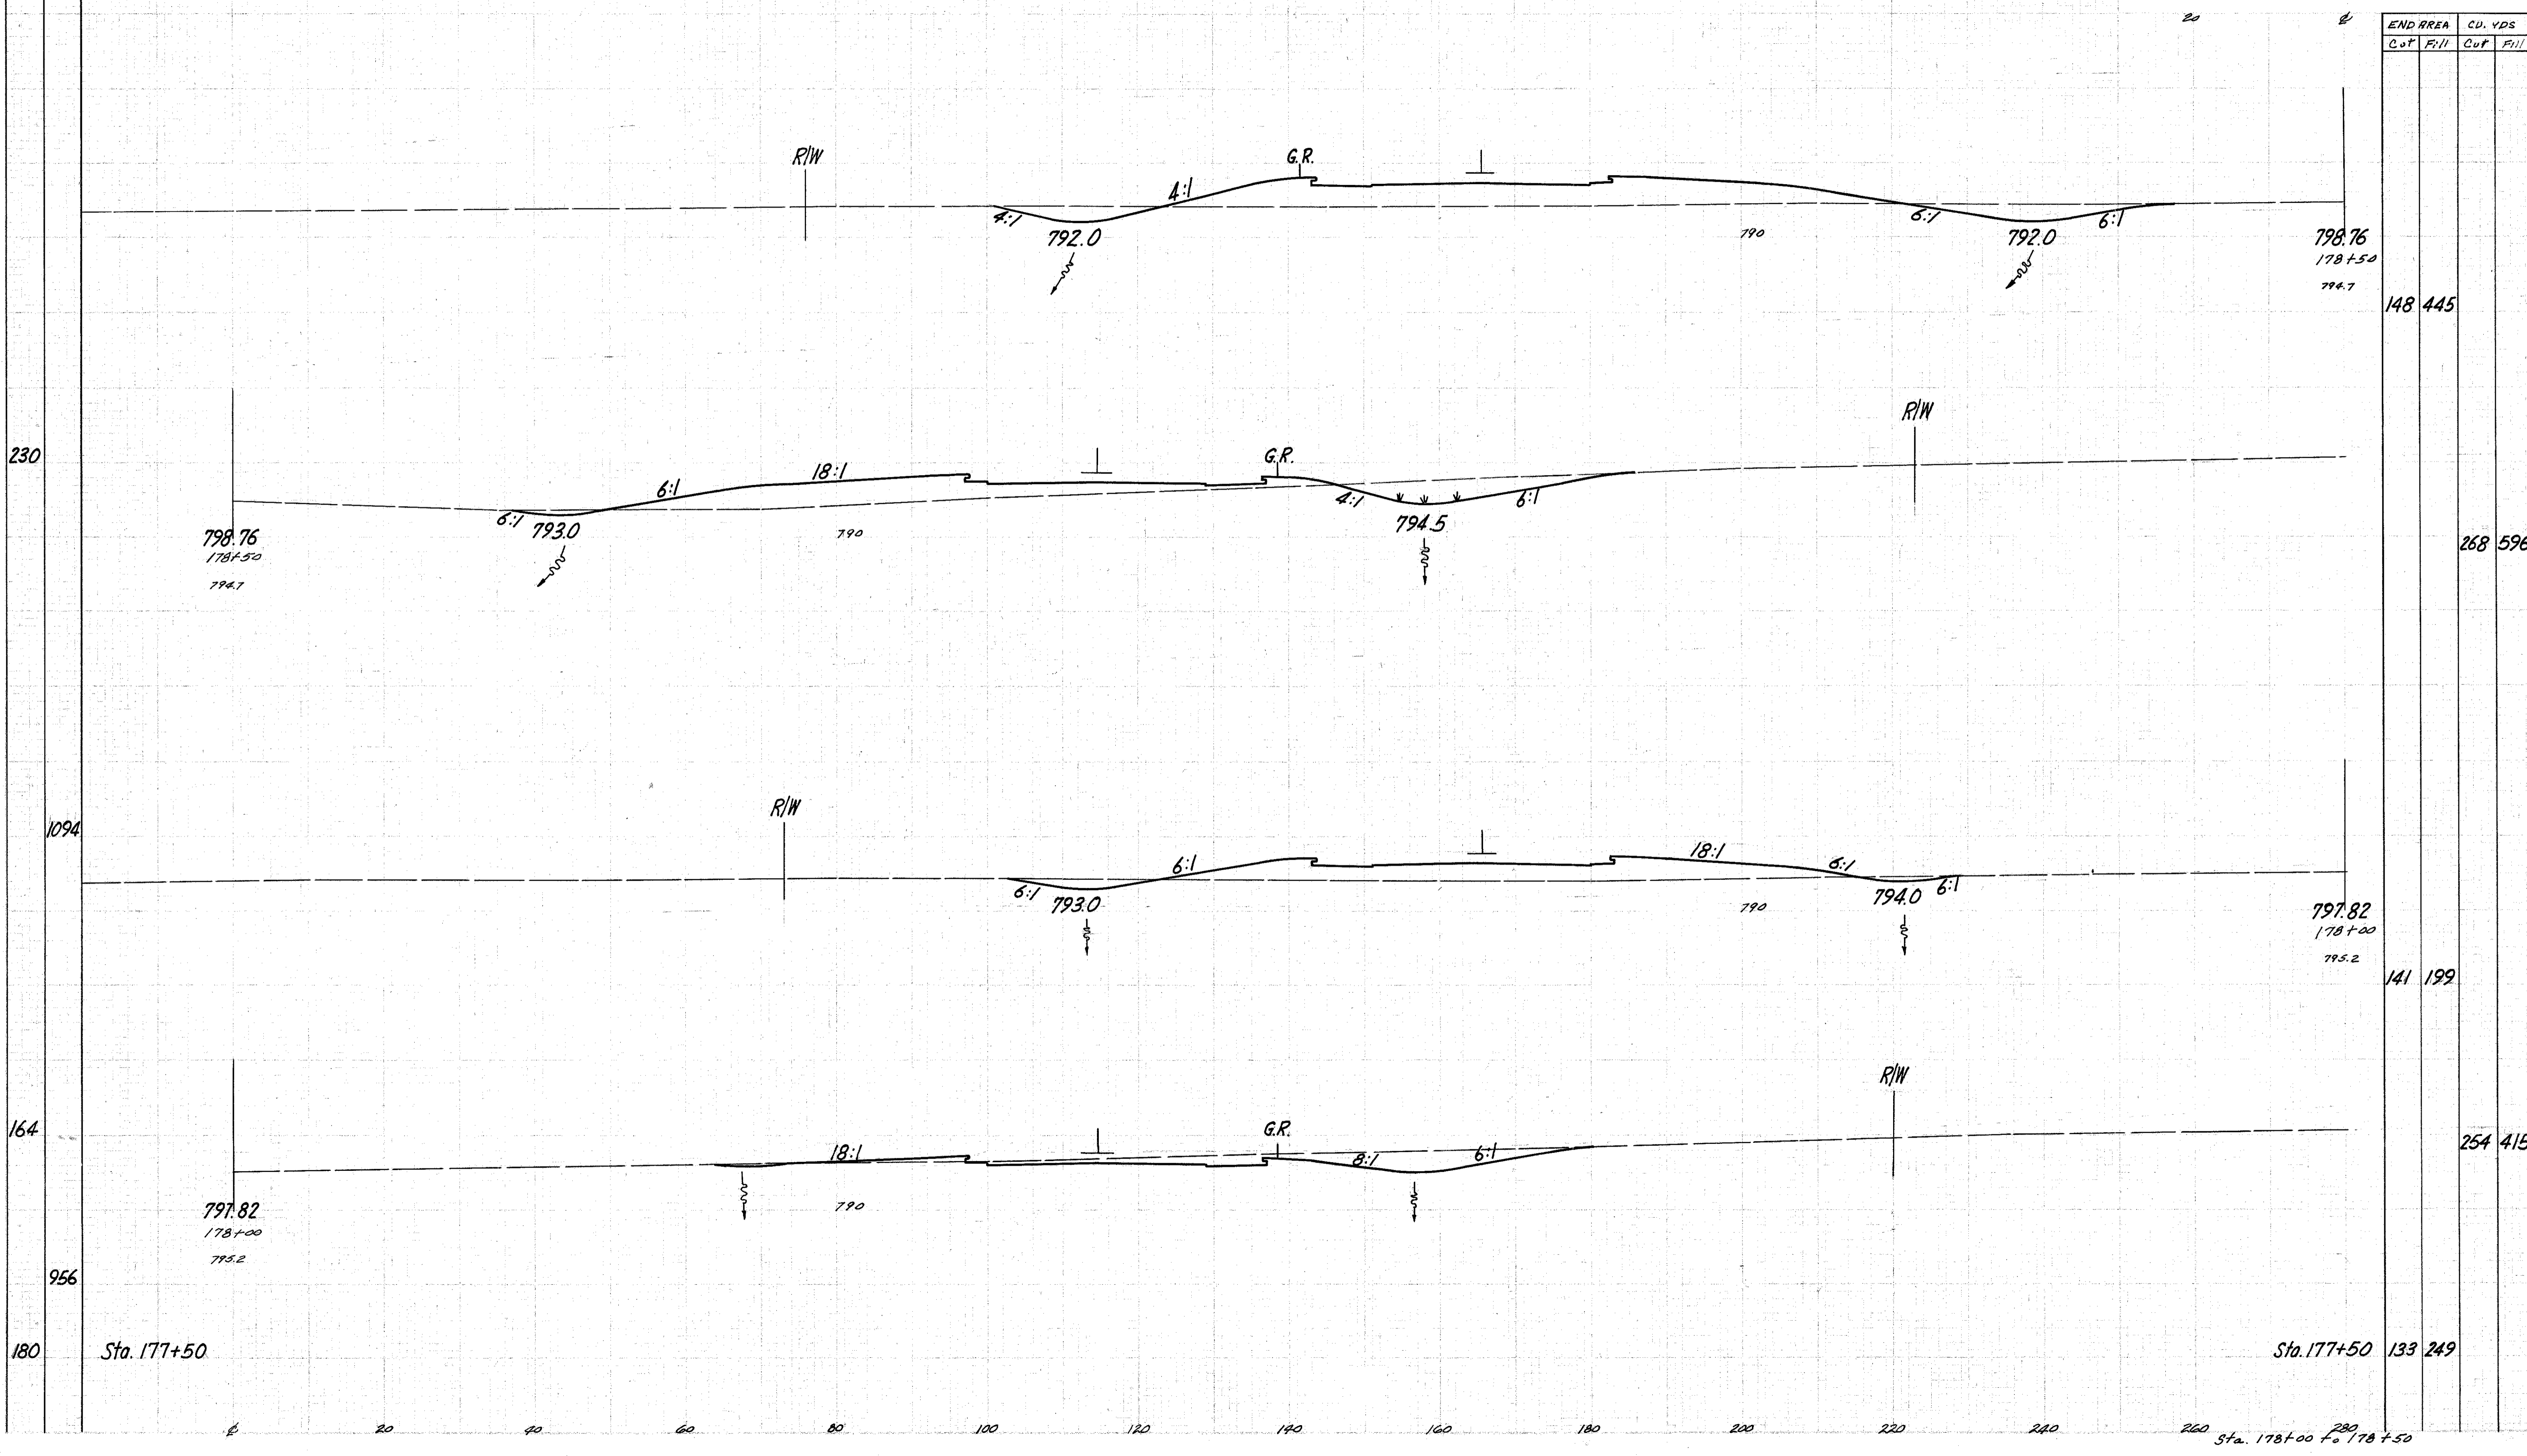

END AREA		CU. YDS	
Cut	Fill	Cut	Fill
148	445	268	596
141	199	254	415
133	249		

280 260 240 220 200 180 160 140 120 100 80 60 40

230

1094

164

956

180 Sta. 177+50

20 40 60 80 100 120 140 160 180 200 220 240 260

Sta. 178+00 to 178+50