


SEEDING
END STA.
WIDTH YDS.

DATE	STATE	PROJECT
2	OHIO	

162
277

LAKE COUNTY
LAK-1-6.97

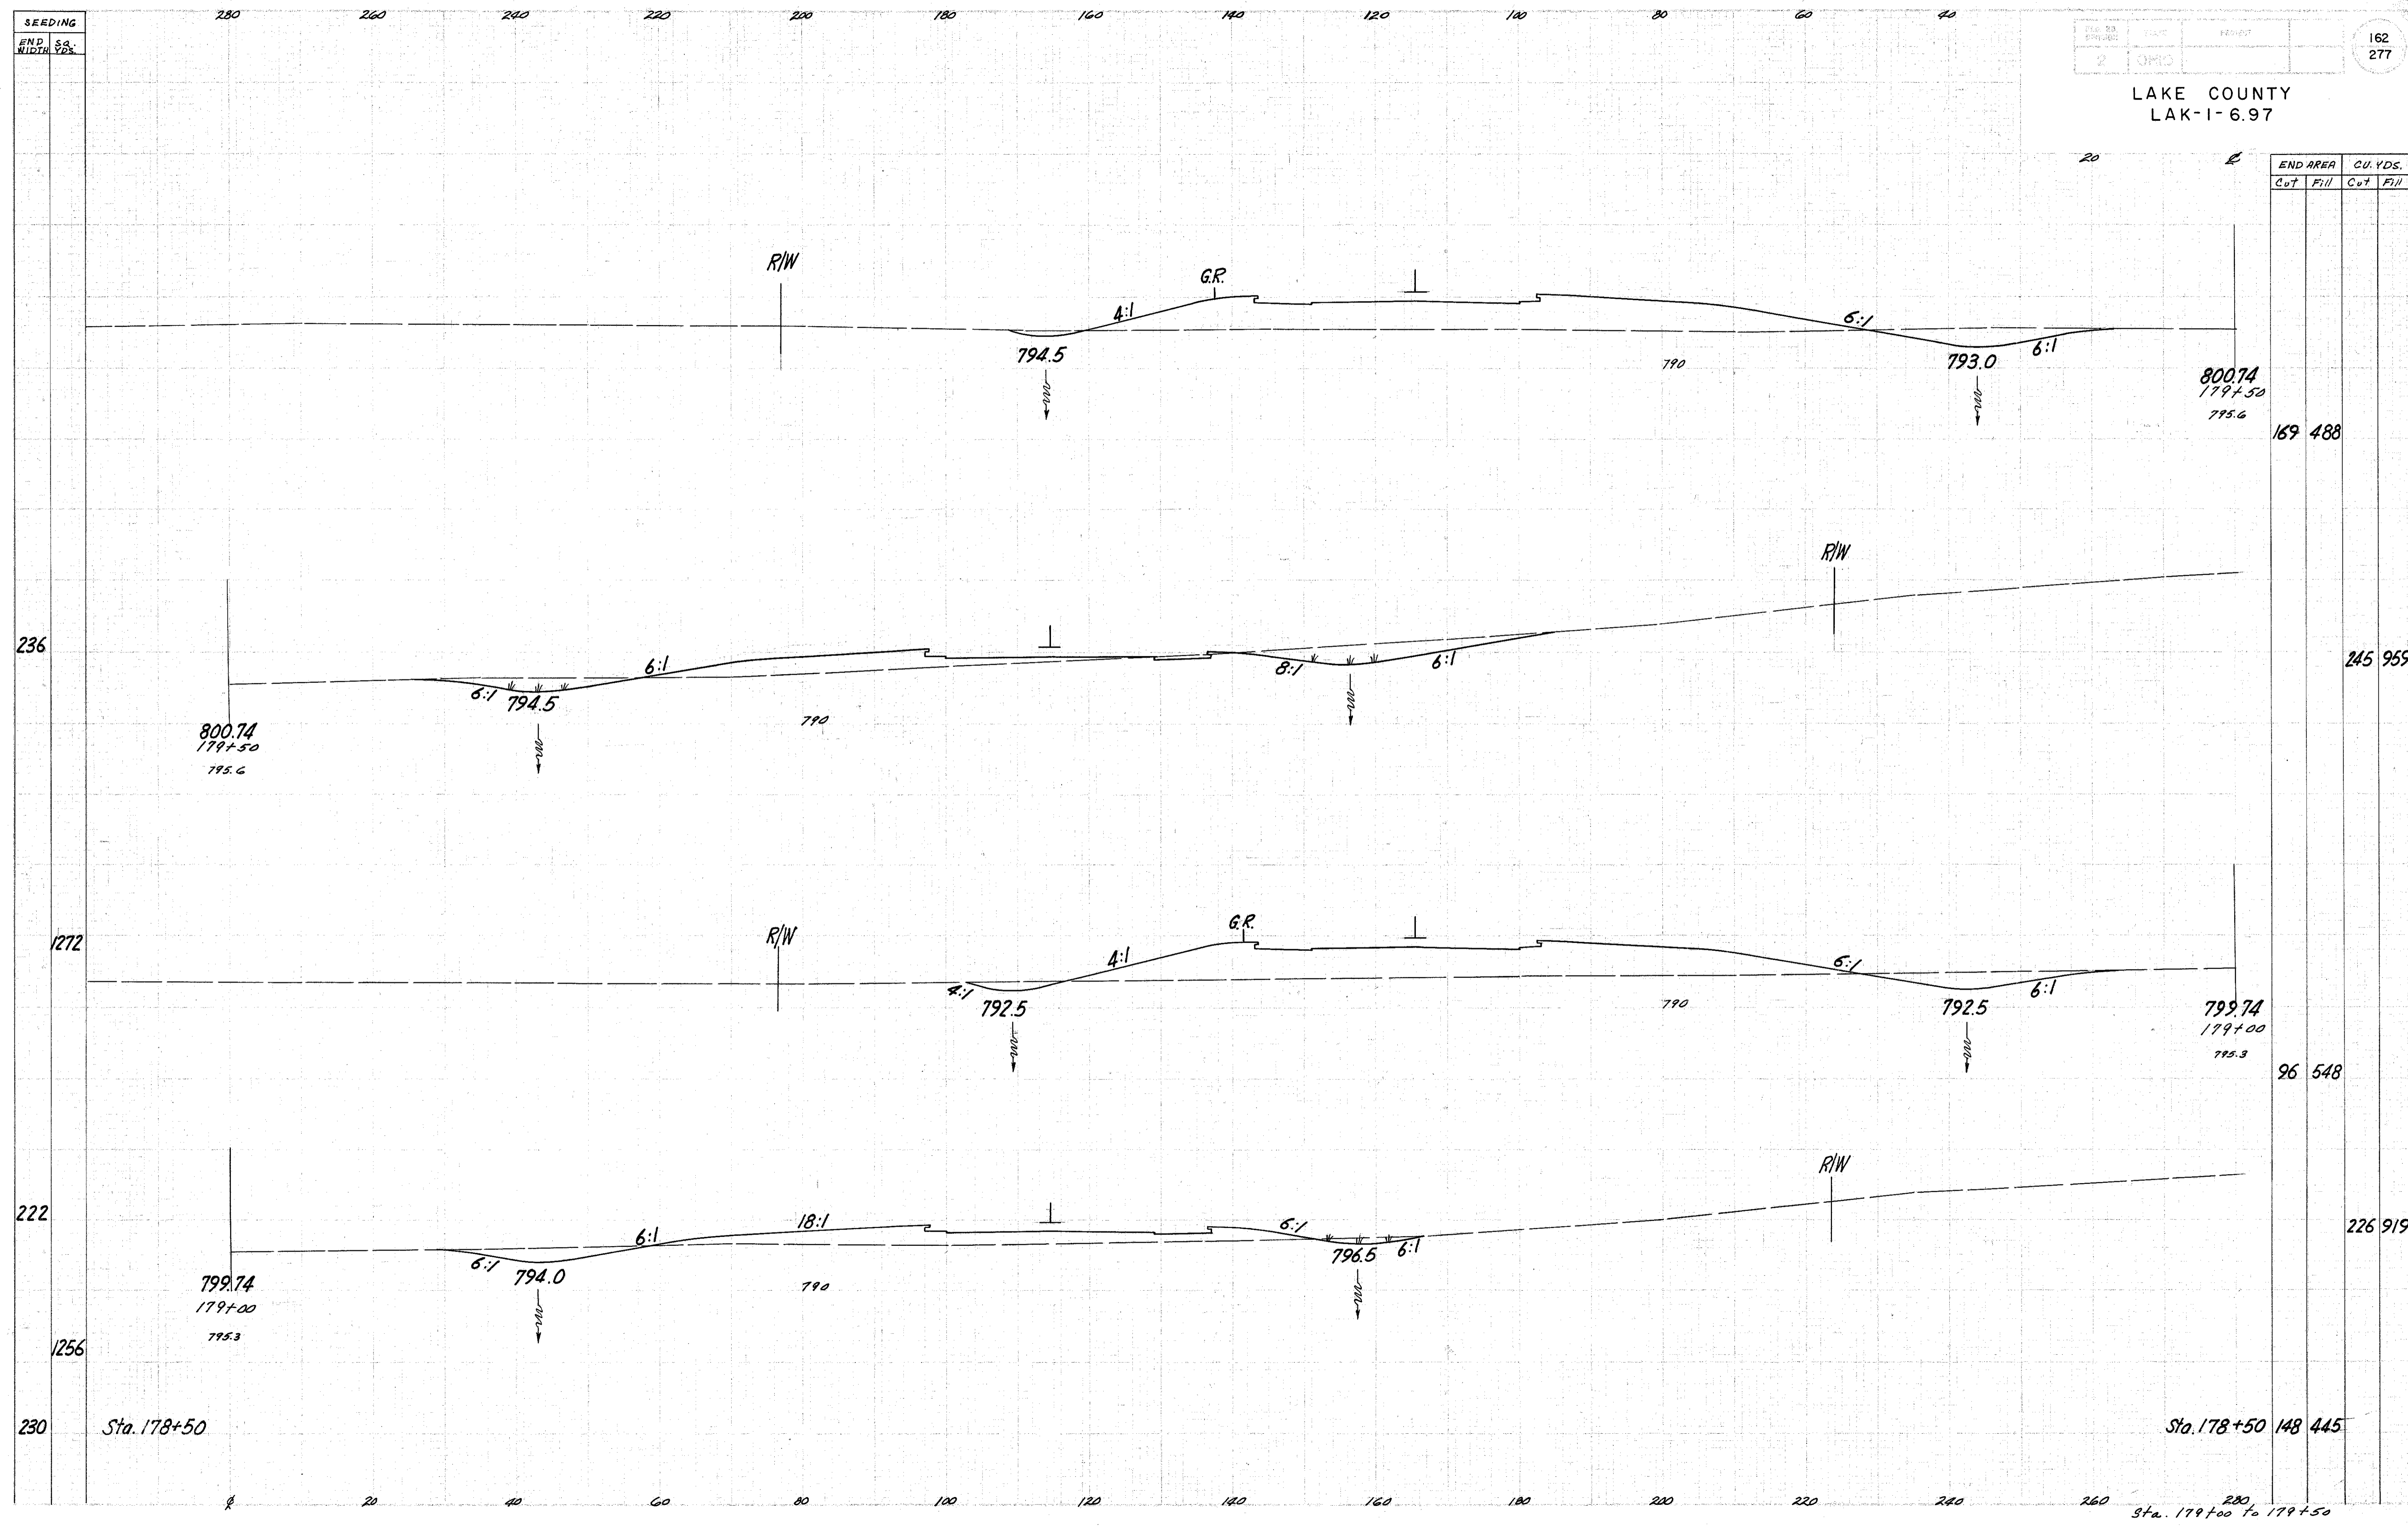

END AREA		CU. YDS.	
Cut	Fill	Cut	Fill

				169	488
				245	959
				96	548
				226	919
				148	445

Sta. 178+50

Sta. 178+50

Sta. 179+00 to 179+50