

SEEDING


END WIDTH YDS

280 260 240 220 200 180 160 140 120 100 80 60 40

CON. NO.	SHEET	PROJECT	DATE
2	OHIO		

163
277

LAKE COUNTY
LAK-1-6.97

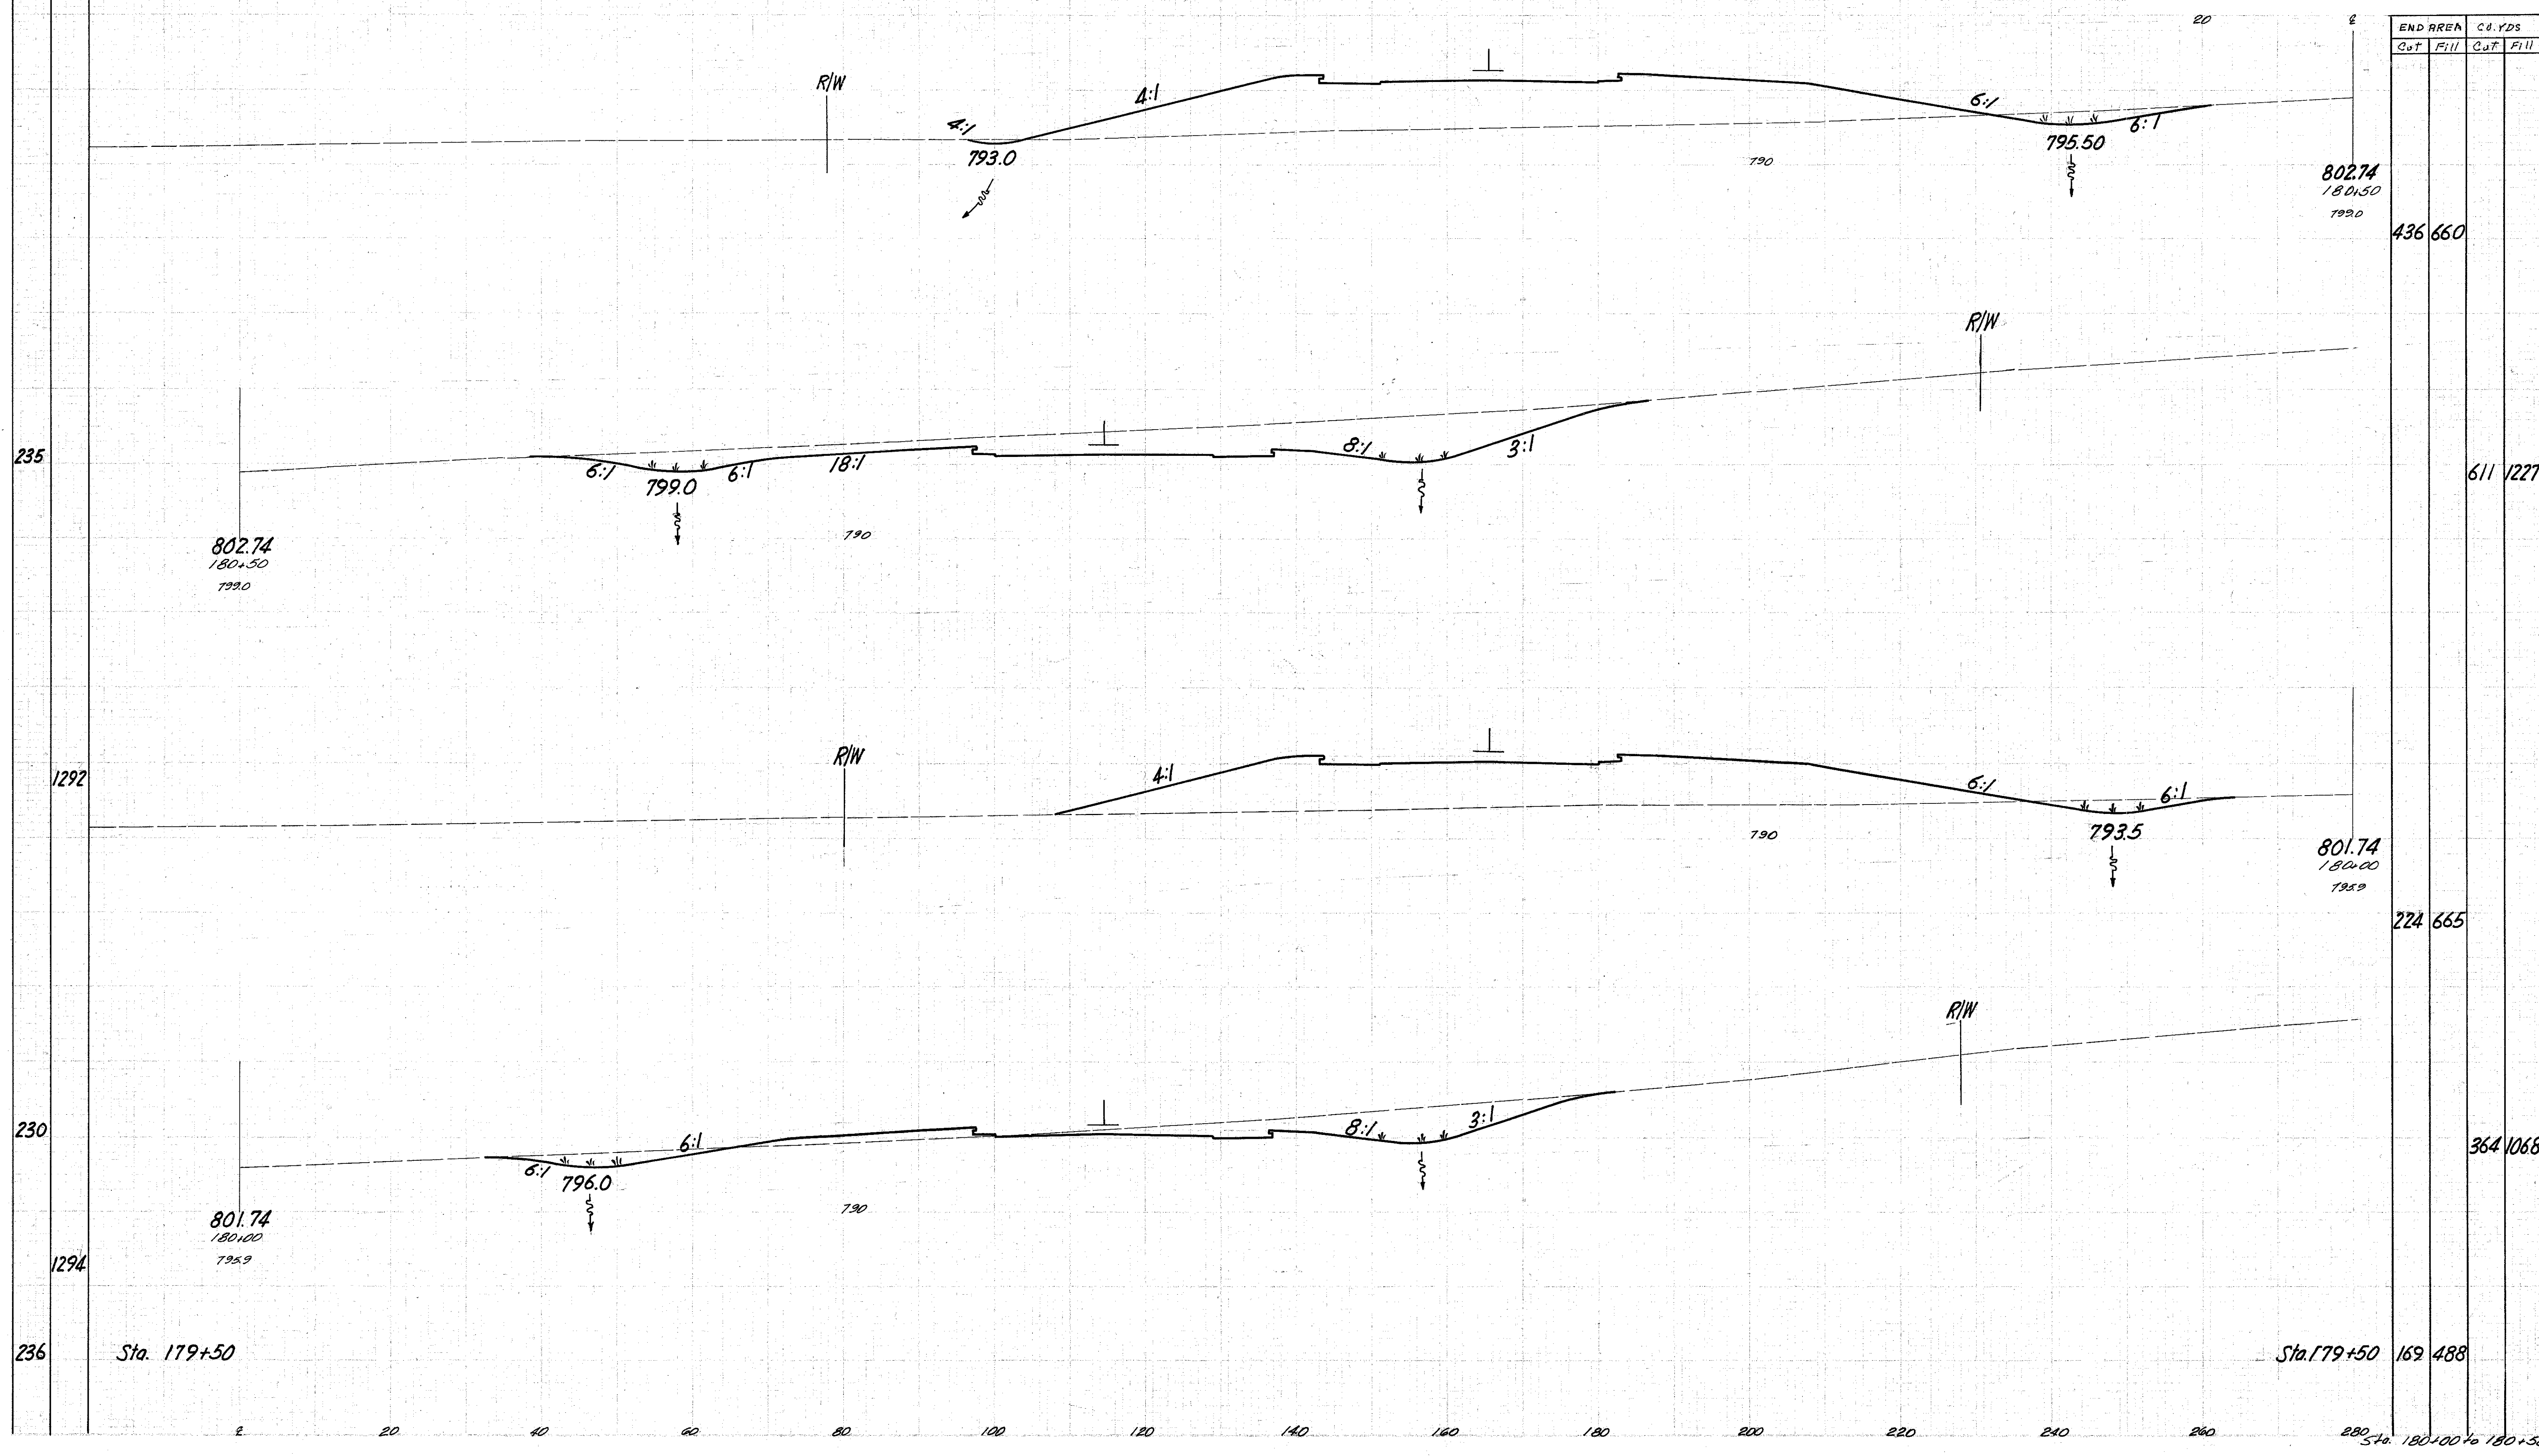

END AREA		CU. YDS	
Cut	Fill	Cut	Fill

		436	660

		611	1227

		224	665

		364	1068

		169	488

236 Sta. 179+50

Sta. 179+50

280 Sta. 180+00 to 180+50