


SEEDING
 END SQ.
 WIDTH YDS.

CON. NO.	STATE	PROJECT
2	OHIO	

164
277

LAKE COUNTY
LAK-1-6.97

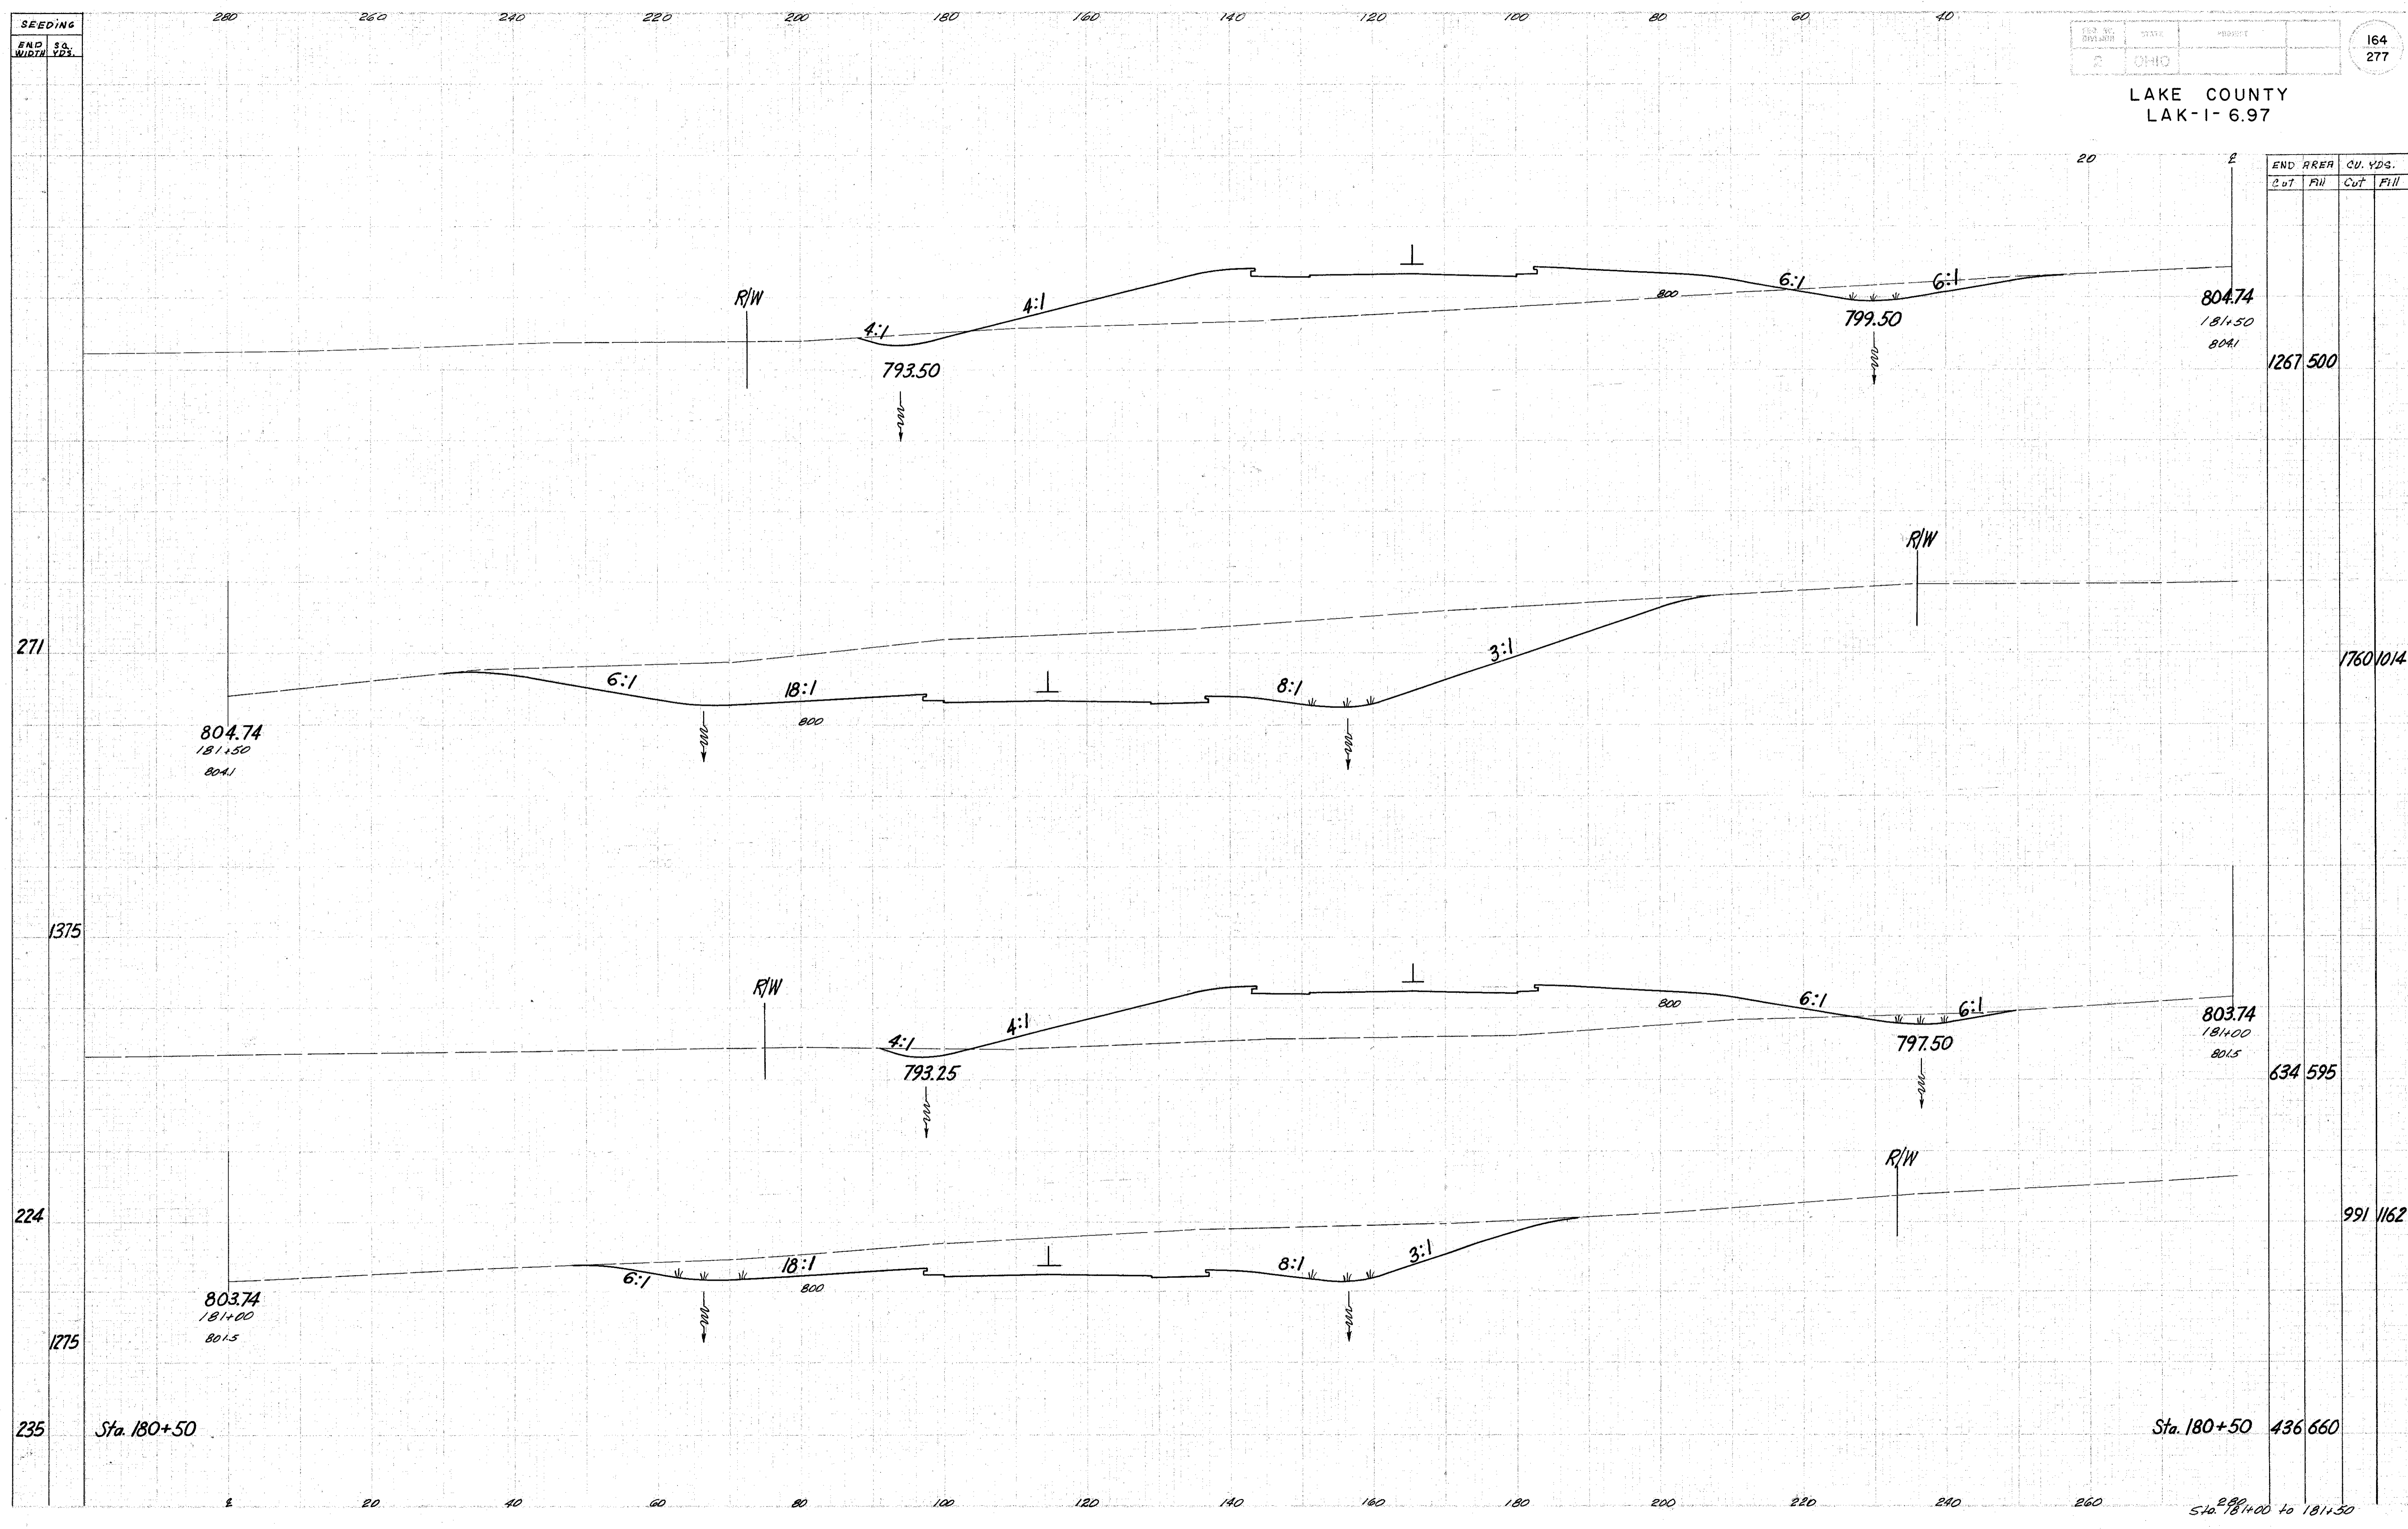

END AREA		CU. YDS.	
Cut	Fill	Cut	Fill

		1267	500

1760.014

		634	595
--	--	-----	-----

991.162

Sta. 180+50

Sta. 180+50 436.660

Sta. 181+00 to 181+50