


SEEDING  
END ST.  
WIDTH YDS.

PLAN NO.	DATE	PROJECT
2	CHIC	

165  
277

LAKE COUNTY  
LAK-1-6.97

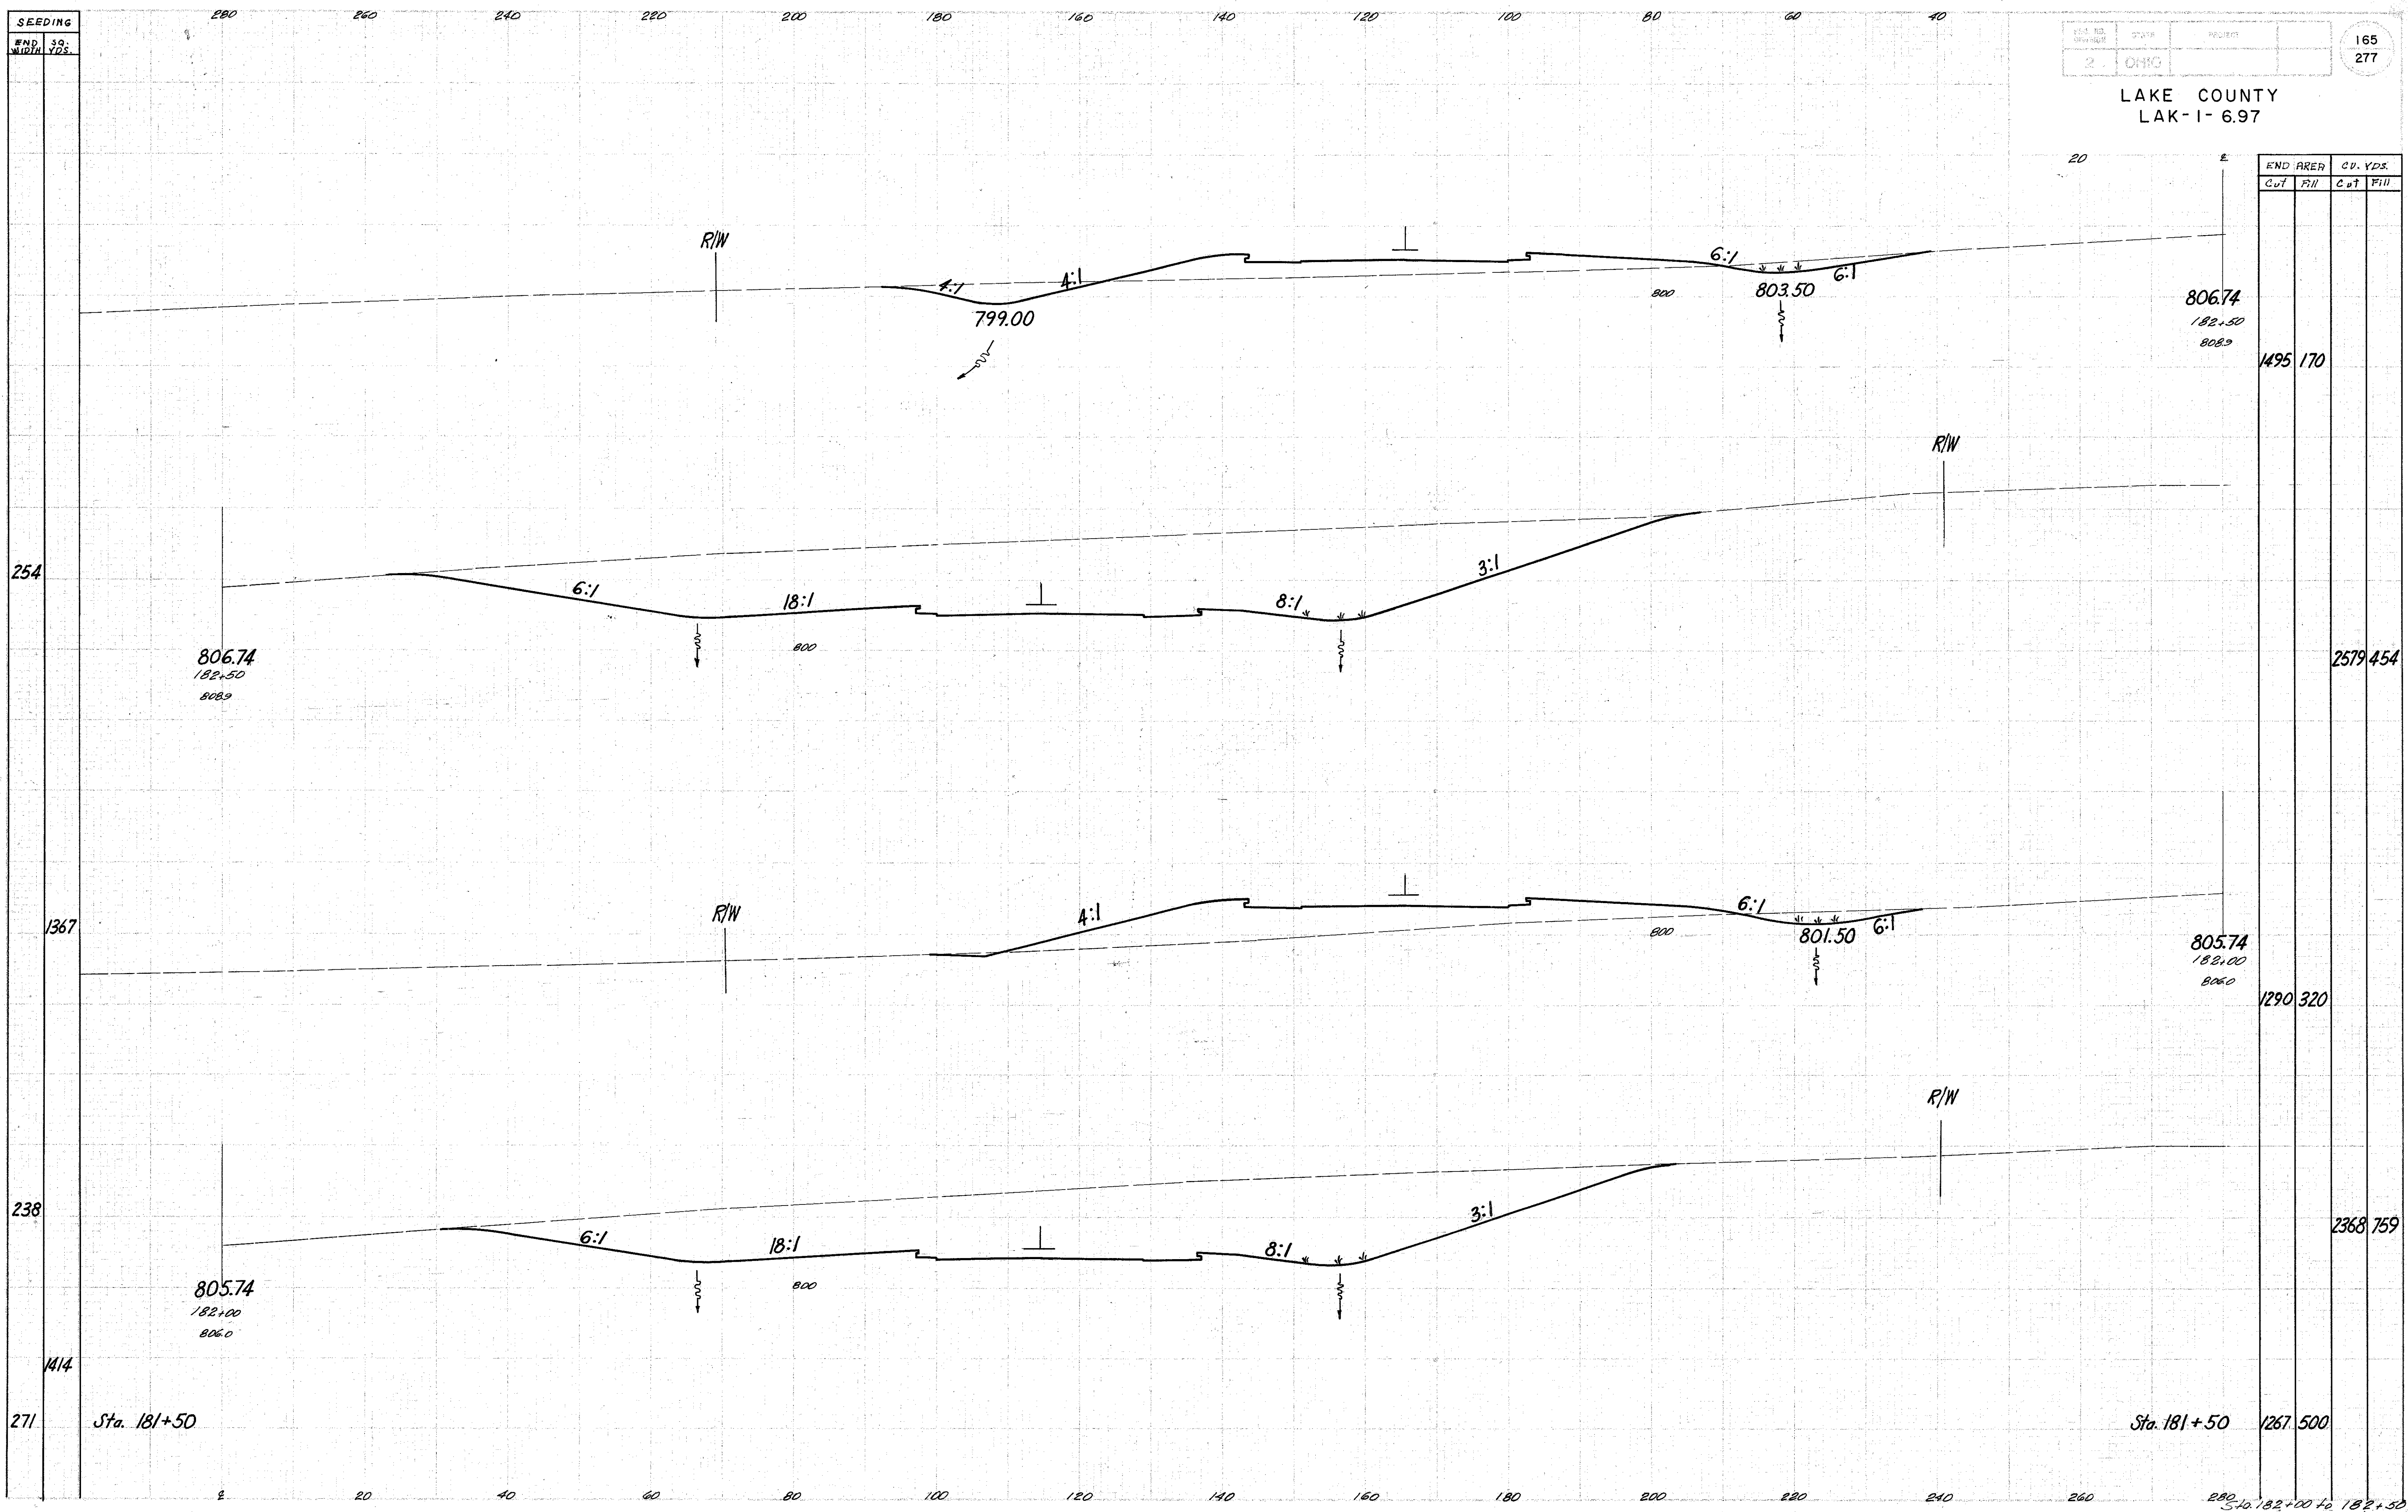

END AREA		CU. YDS.	
Cut	Fill	Cut	Fill
1495	170		
2579	454		
1290	320		
2368	759		
1267	500		

271 Sta. 181+50 1267 500 Sta. 181+50