


SEEDING  
END WIDTH SQ. YDS.

2 OHIO

169  
277

LAKE COUNTY  
LAK-1-6.97

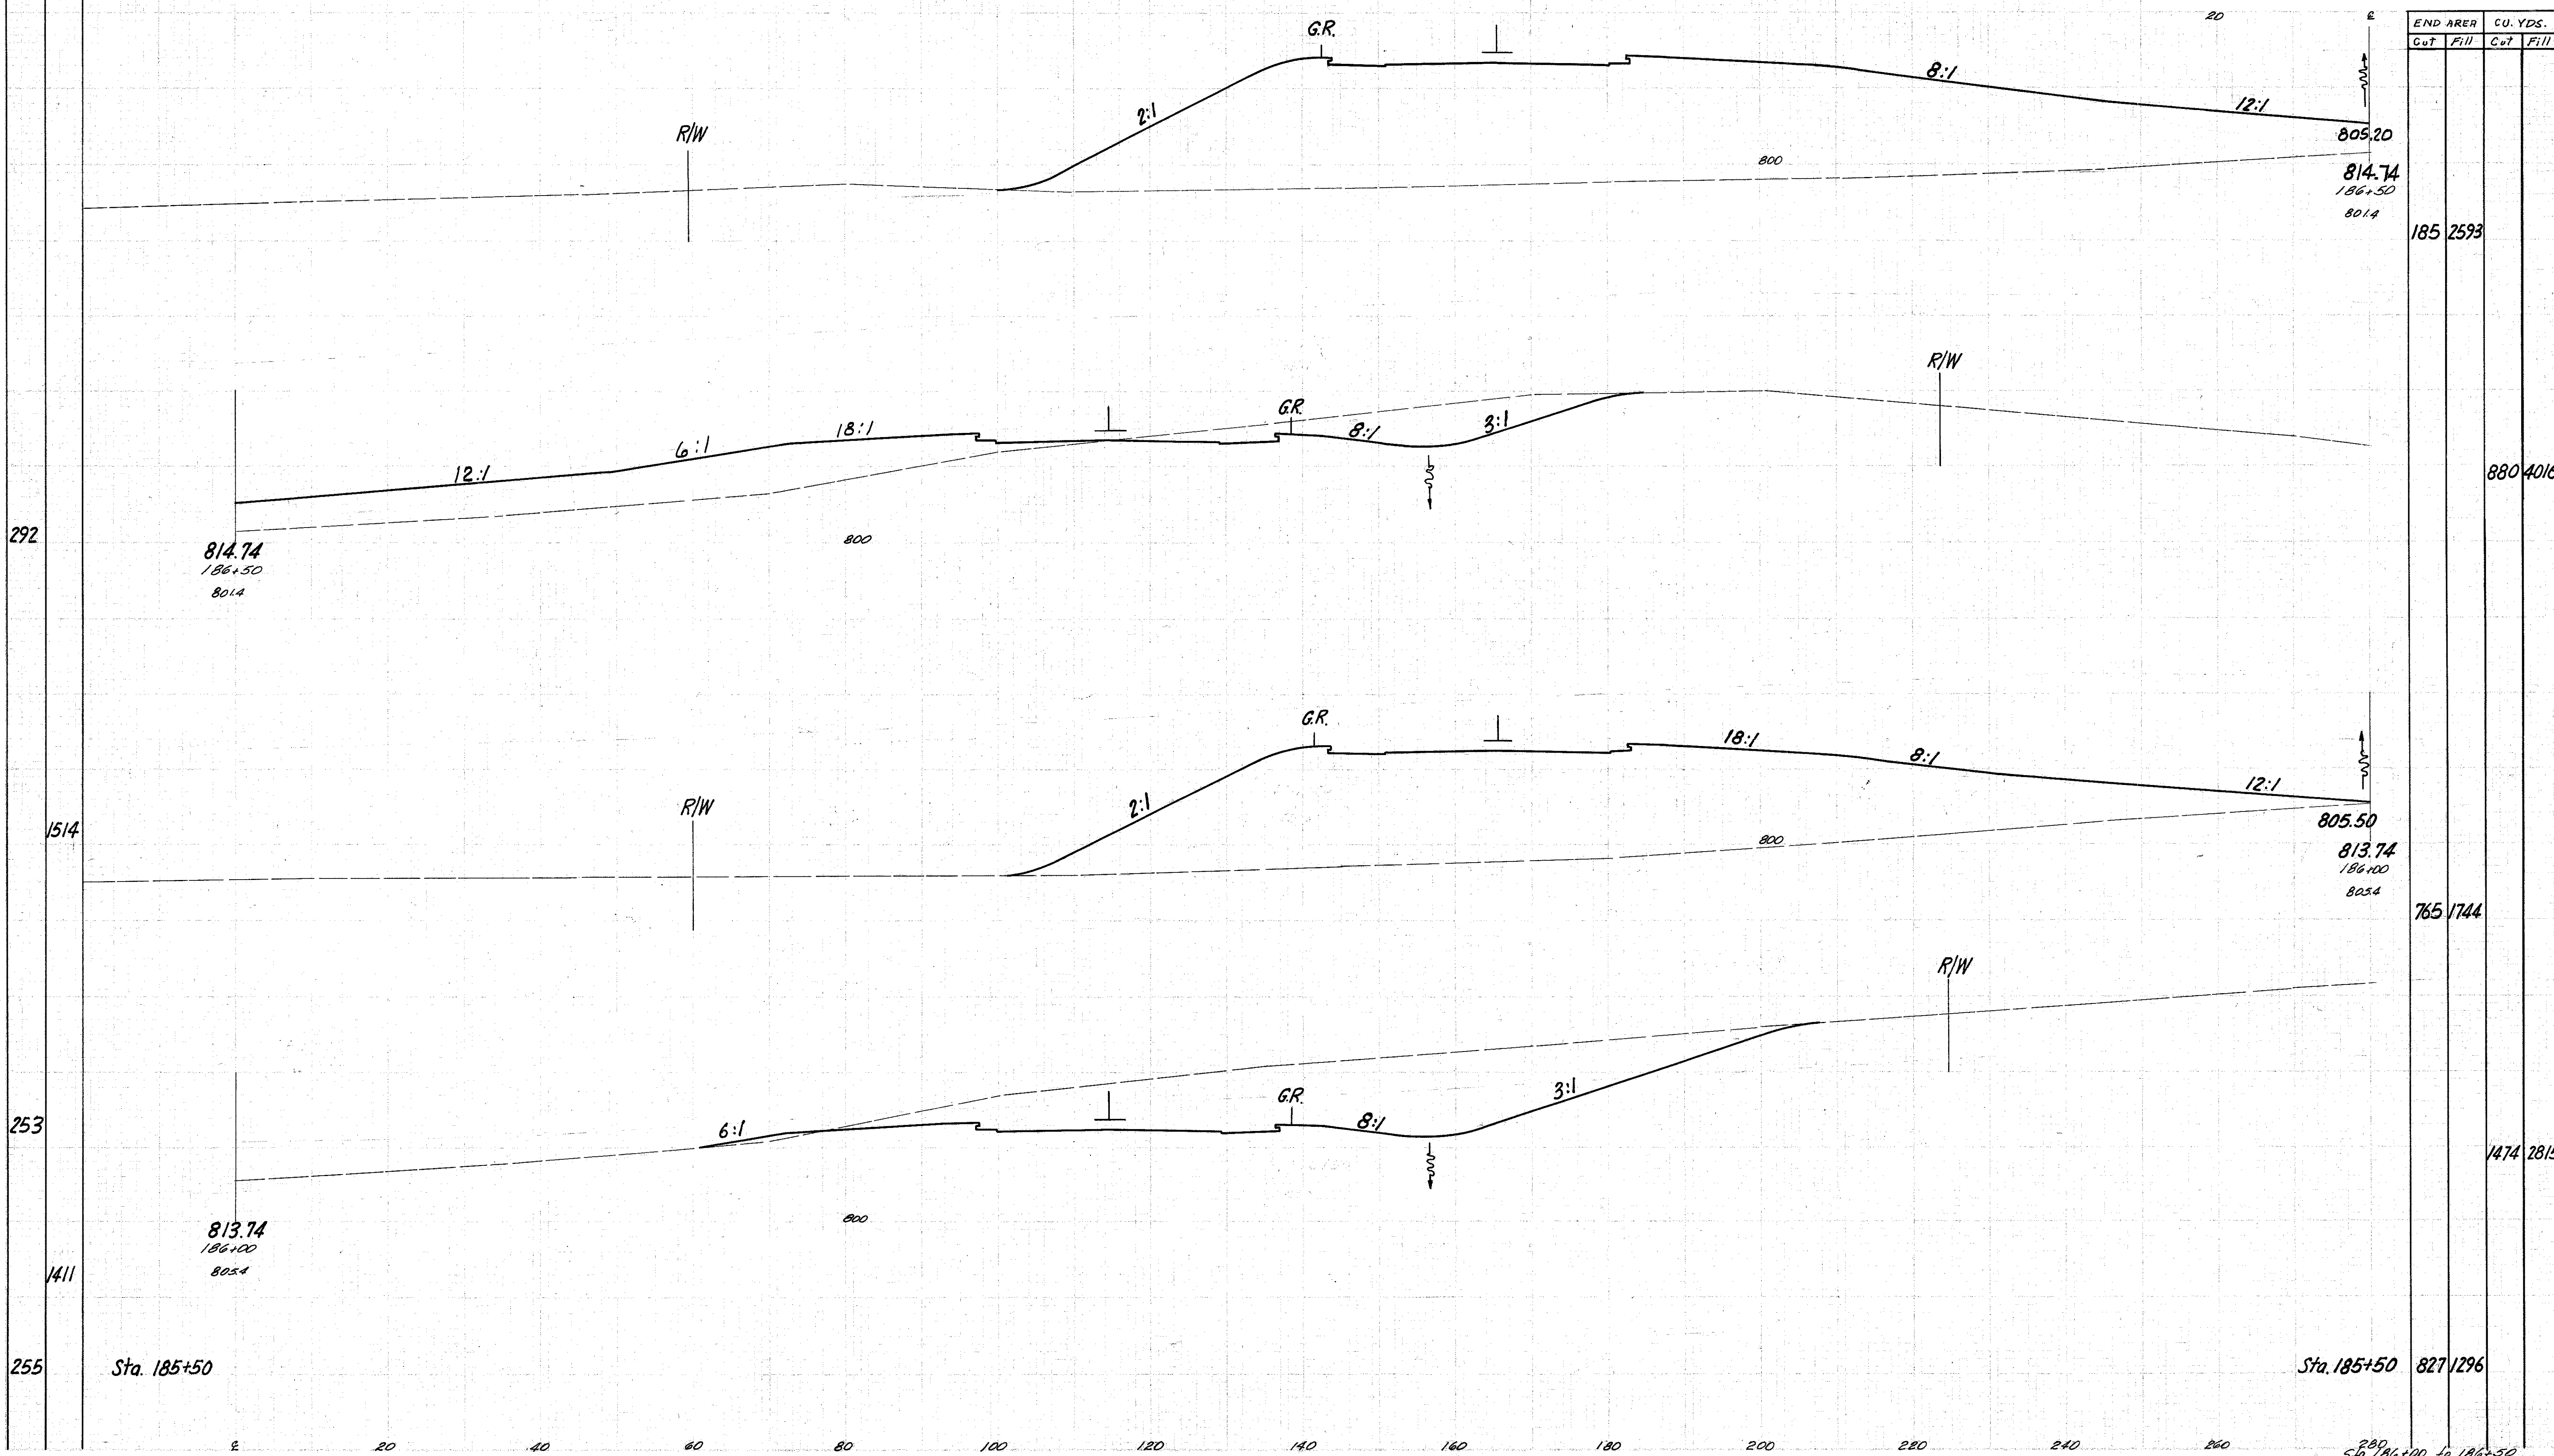

Sta. 185+50

Sta. 186+00 to 186+50