


SEEDING
END WIDTH
SQ. YDS.

FILE NO.	SHEET	PROJECT
2	010	

171
277

LAKE COUNTY
LAK-1-6.97

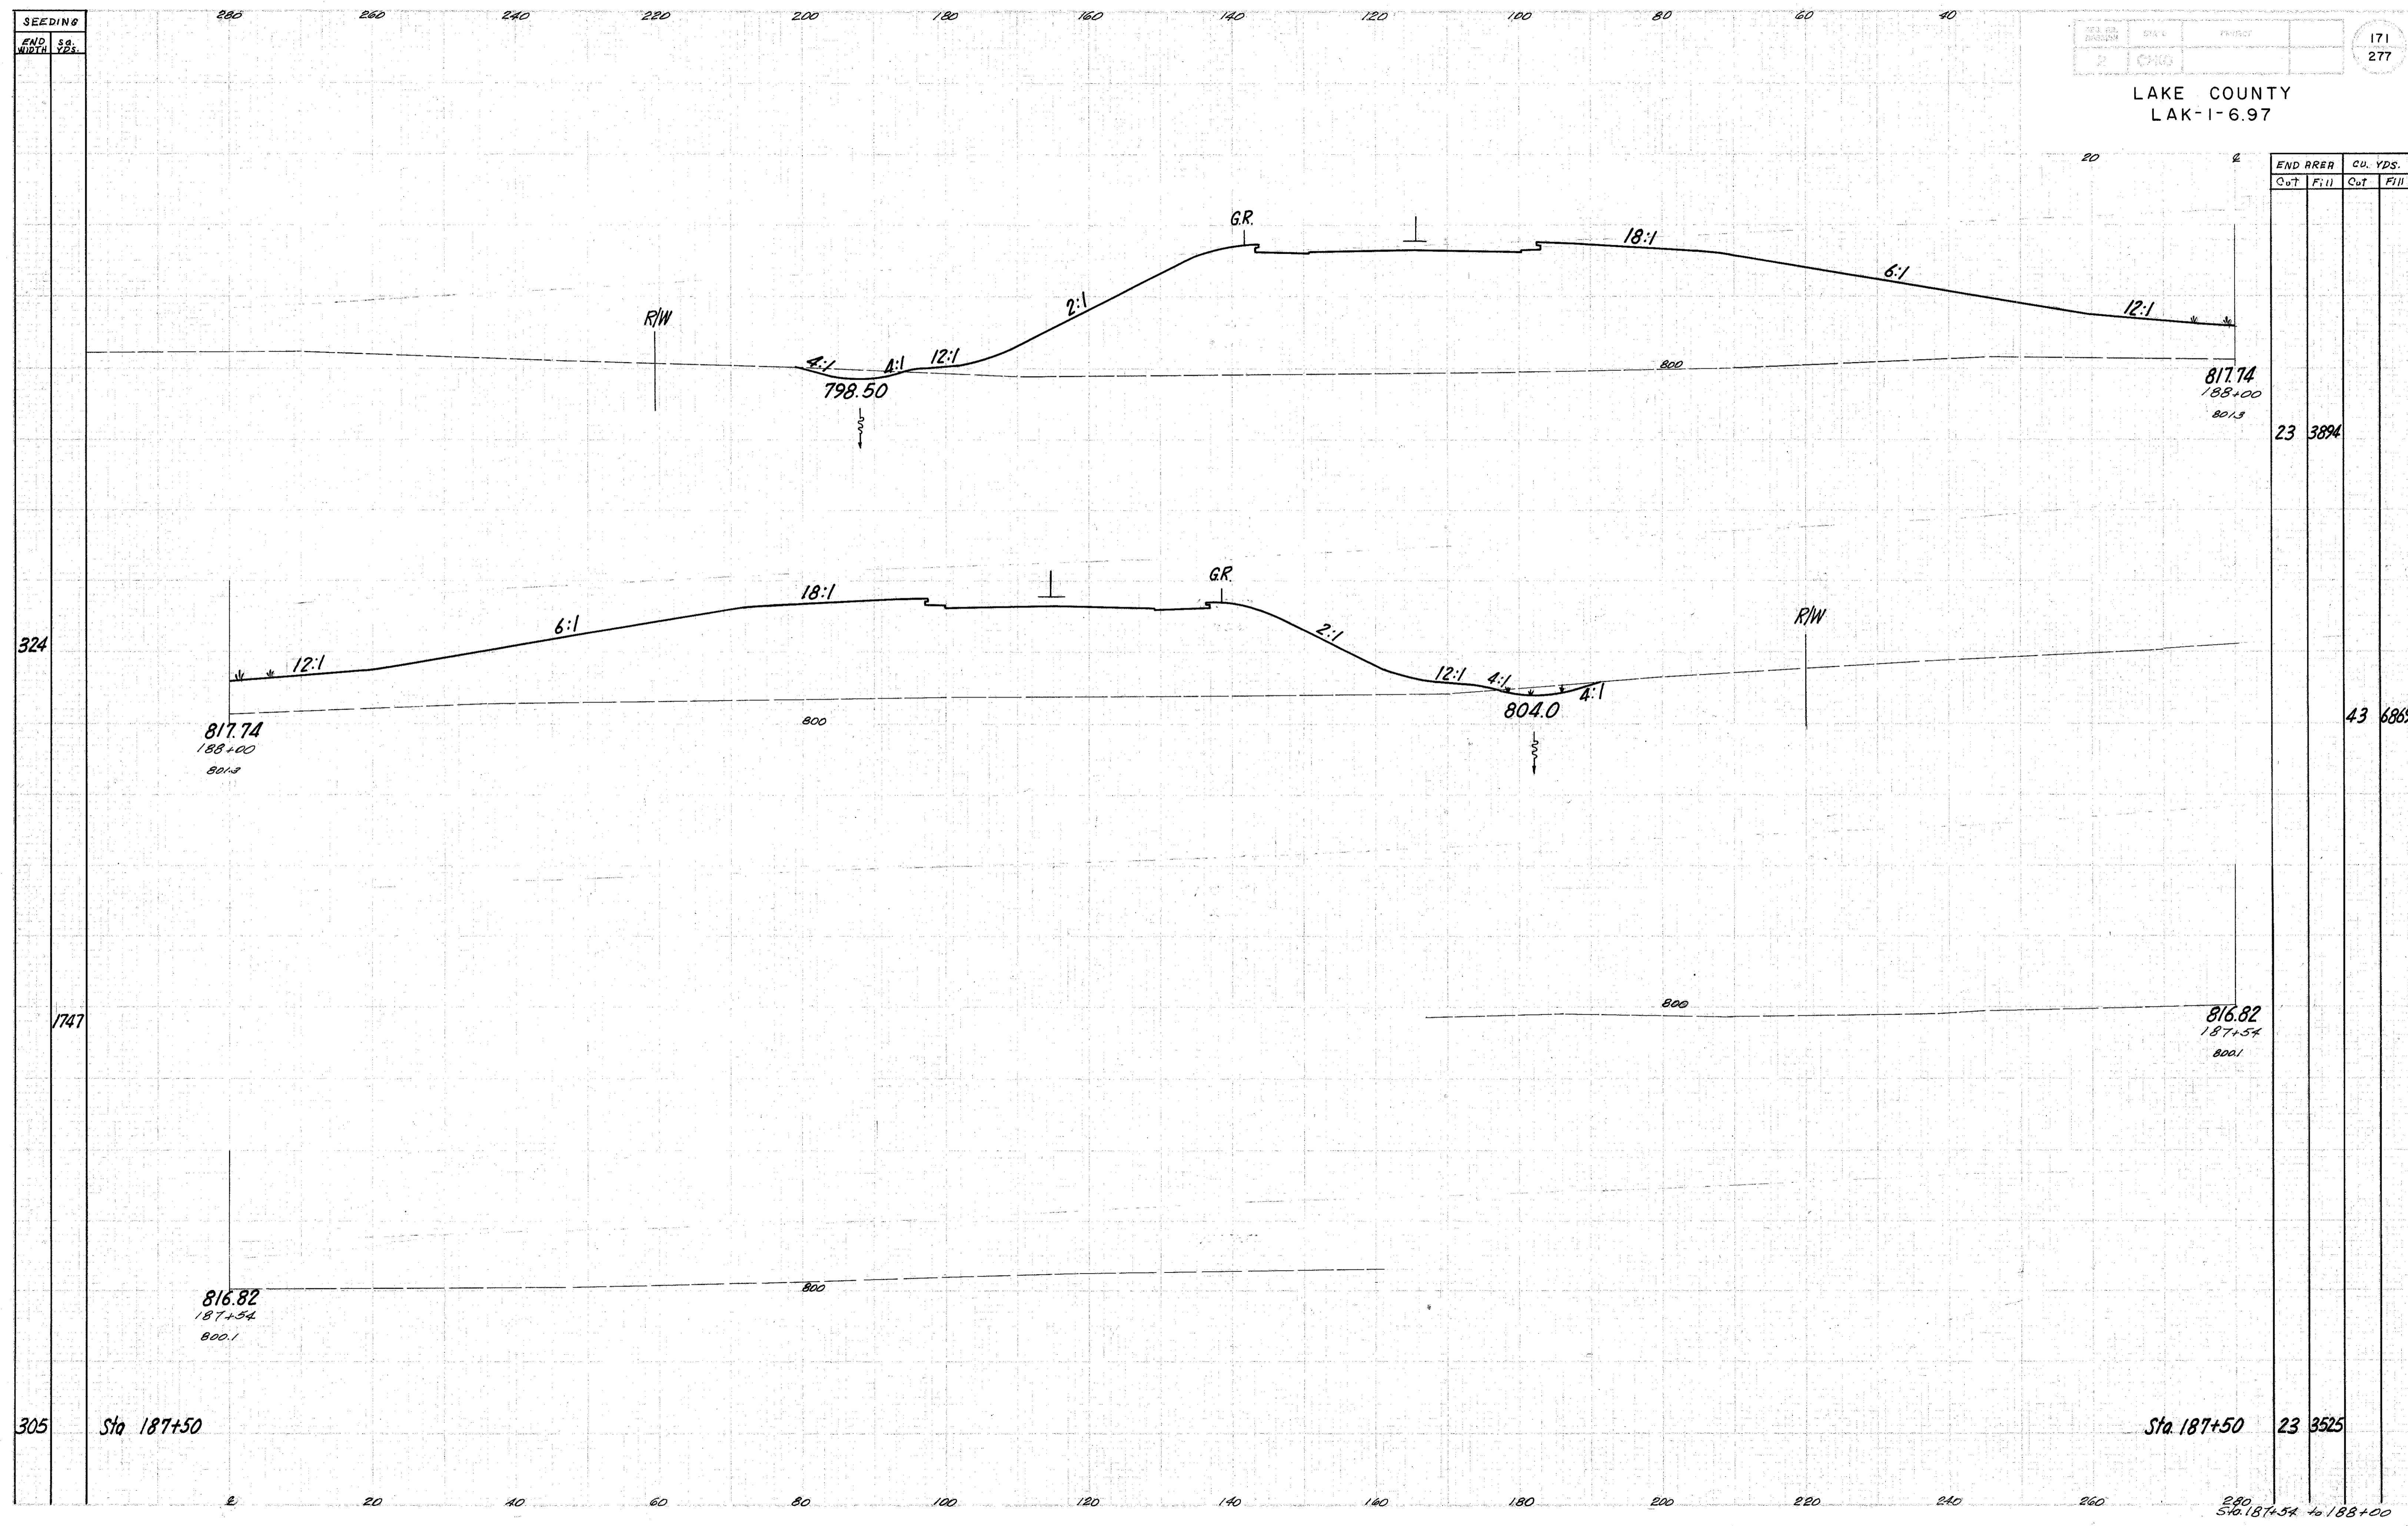

END AREA		CU. YDS.	
Cut	Fill	Cut	Fill

23	3894		
----	------	--	--

43	6869		
----	------	--	--

23	3525		
----	------	--	--

240
Sta. 187+50 to 188+00