


SEEDING 280 260 240 220 200 180 160 140 120 100 80 60 40

PROJ. NO.	DATE	BY	CHKD.
2	01/10		

172
277

LAKE COUNTY
LAK-1-6.97

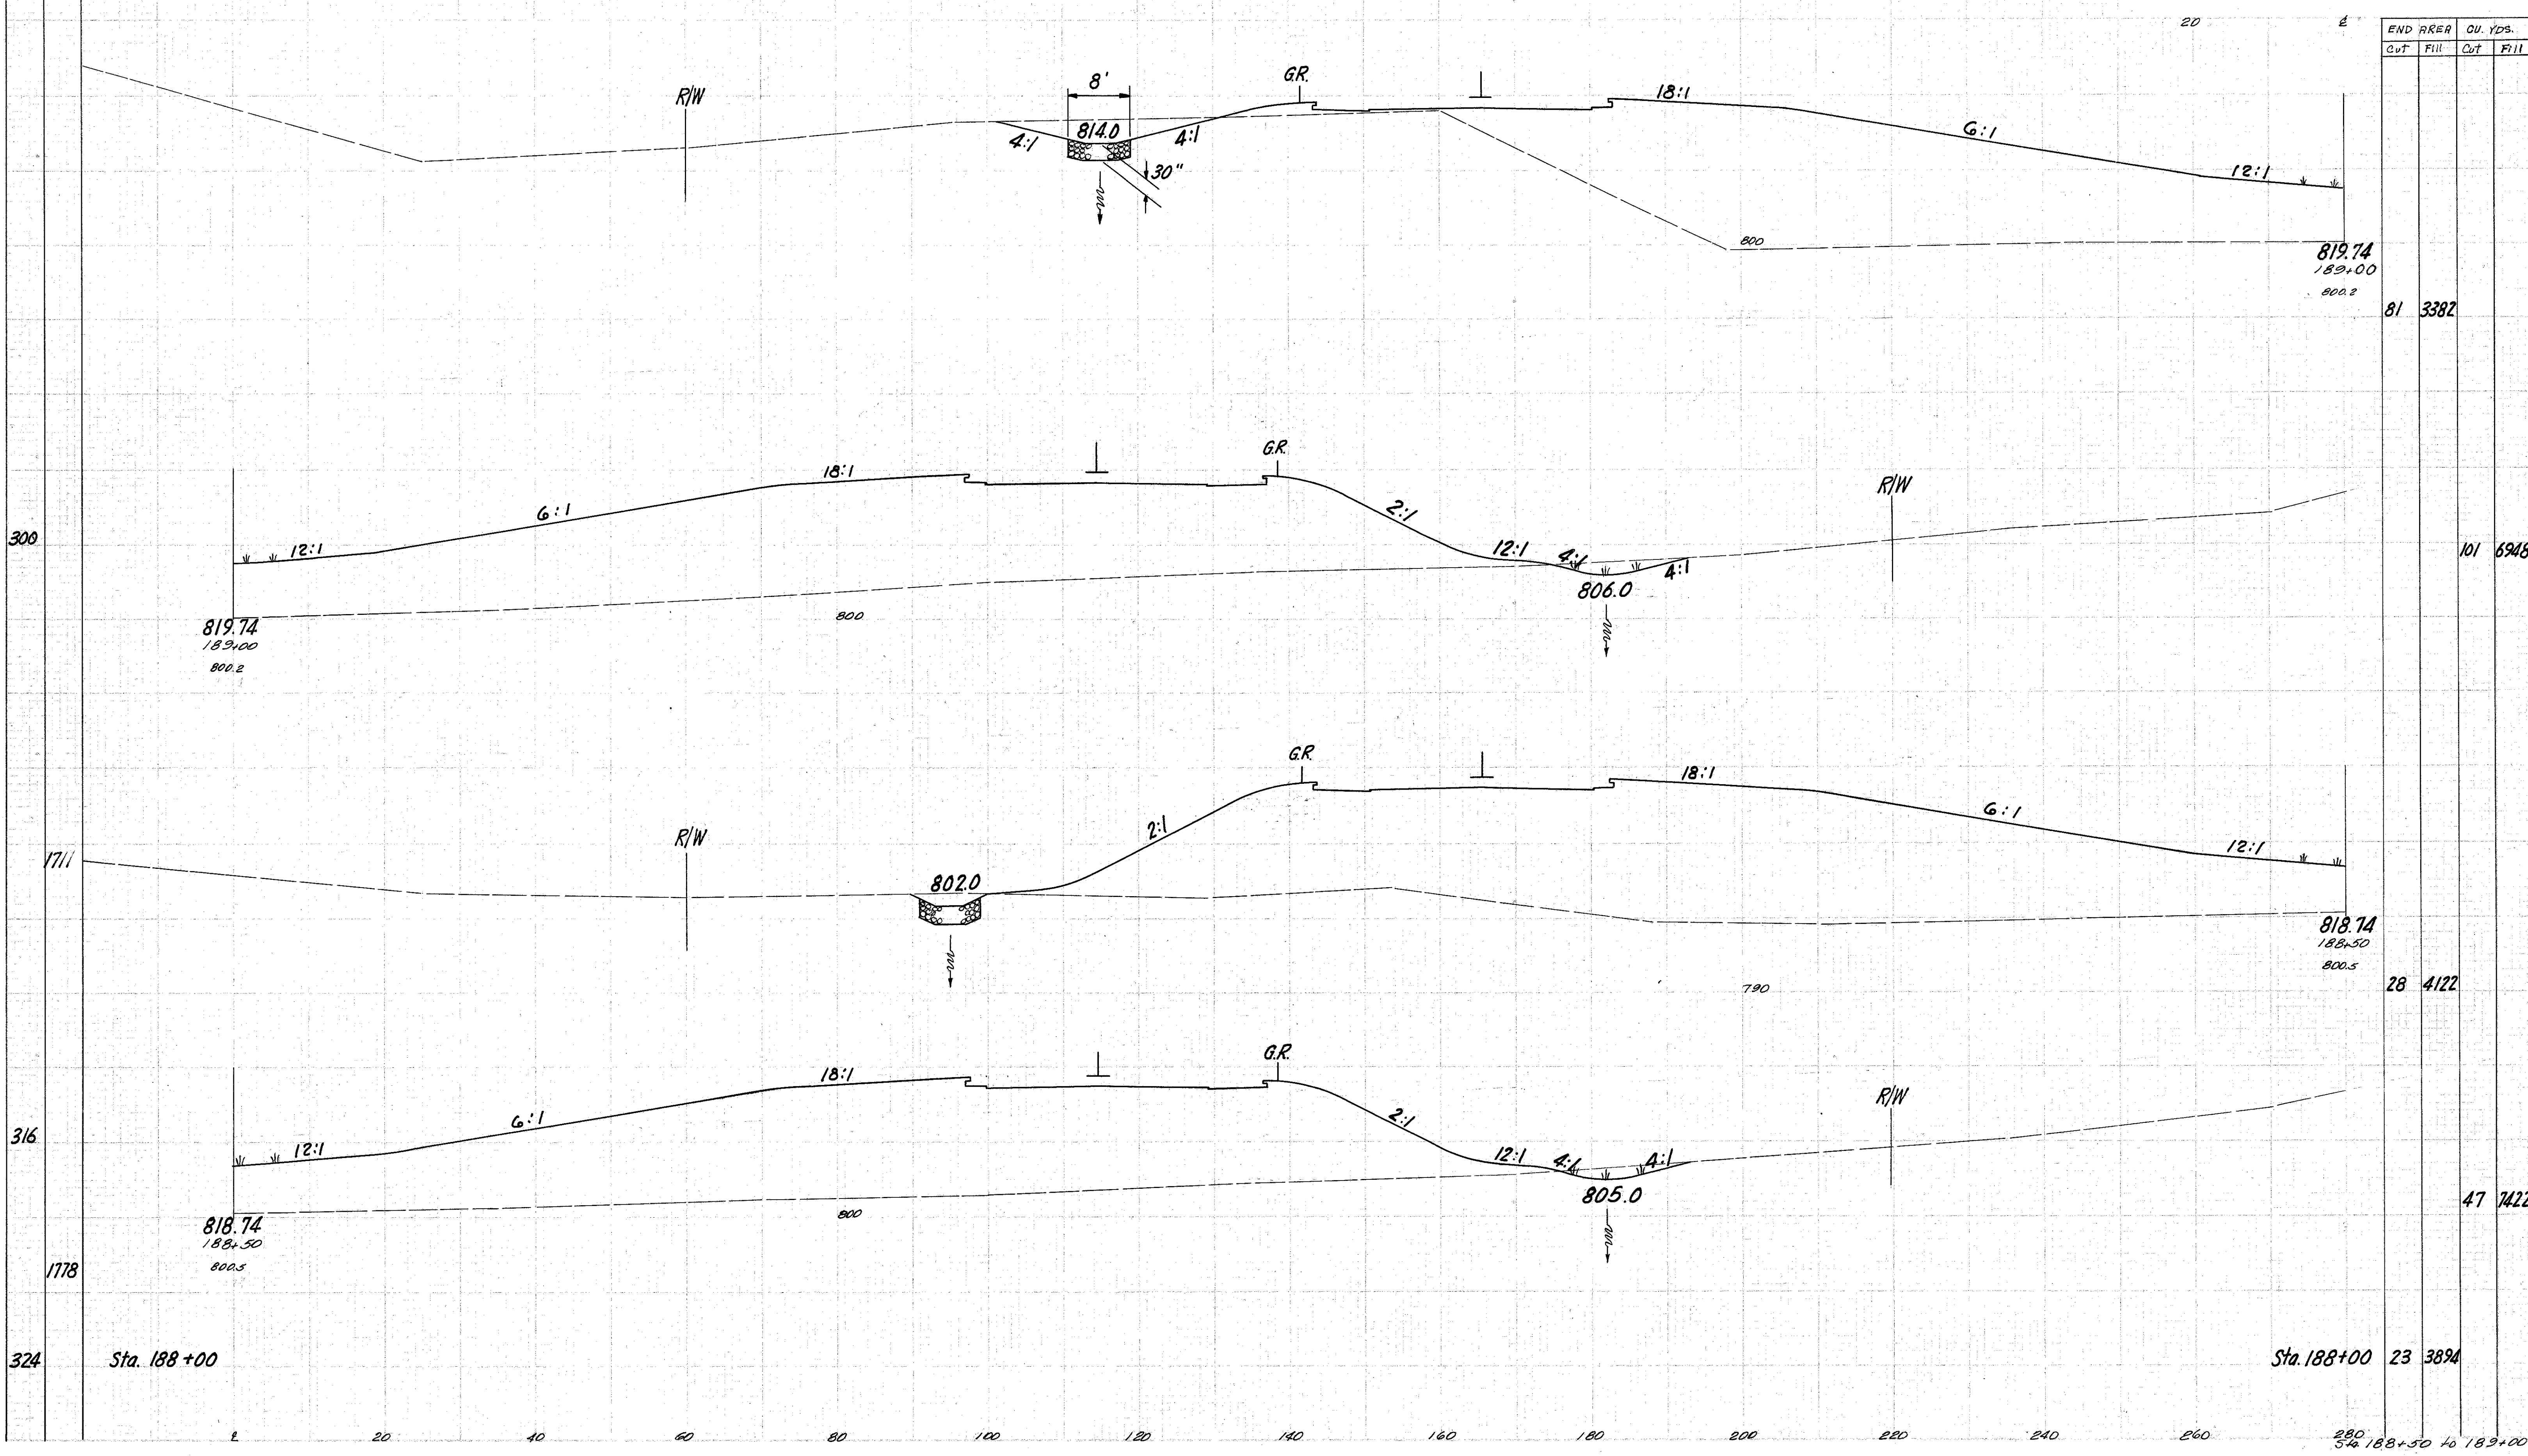

END STA.	R/R		OU. YDS.	
	Cut	Fill	Cut	Fill
81			3382	
101			6948	
28			4122	
47			7422	
23			3894	

324 Sta. 188+00 280 Sta. 188+50 to 189+00