


Seeding
End Width
Sq. Yds.

LAKE COUNTY
LAK-1- 6.97

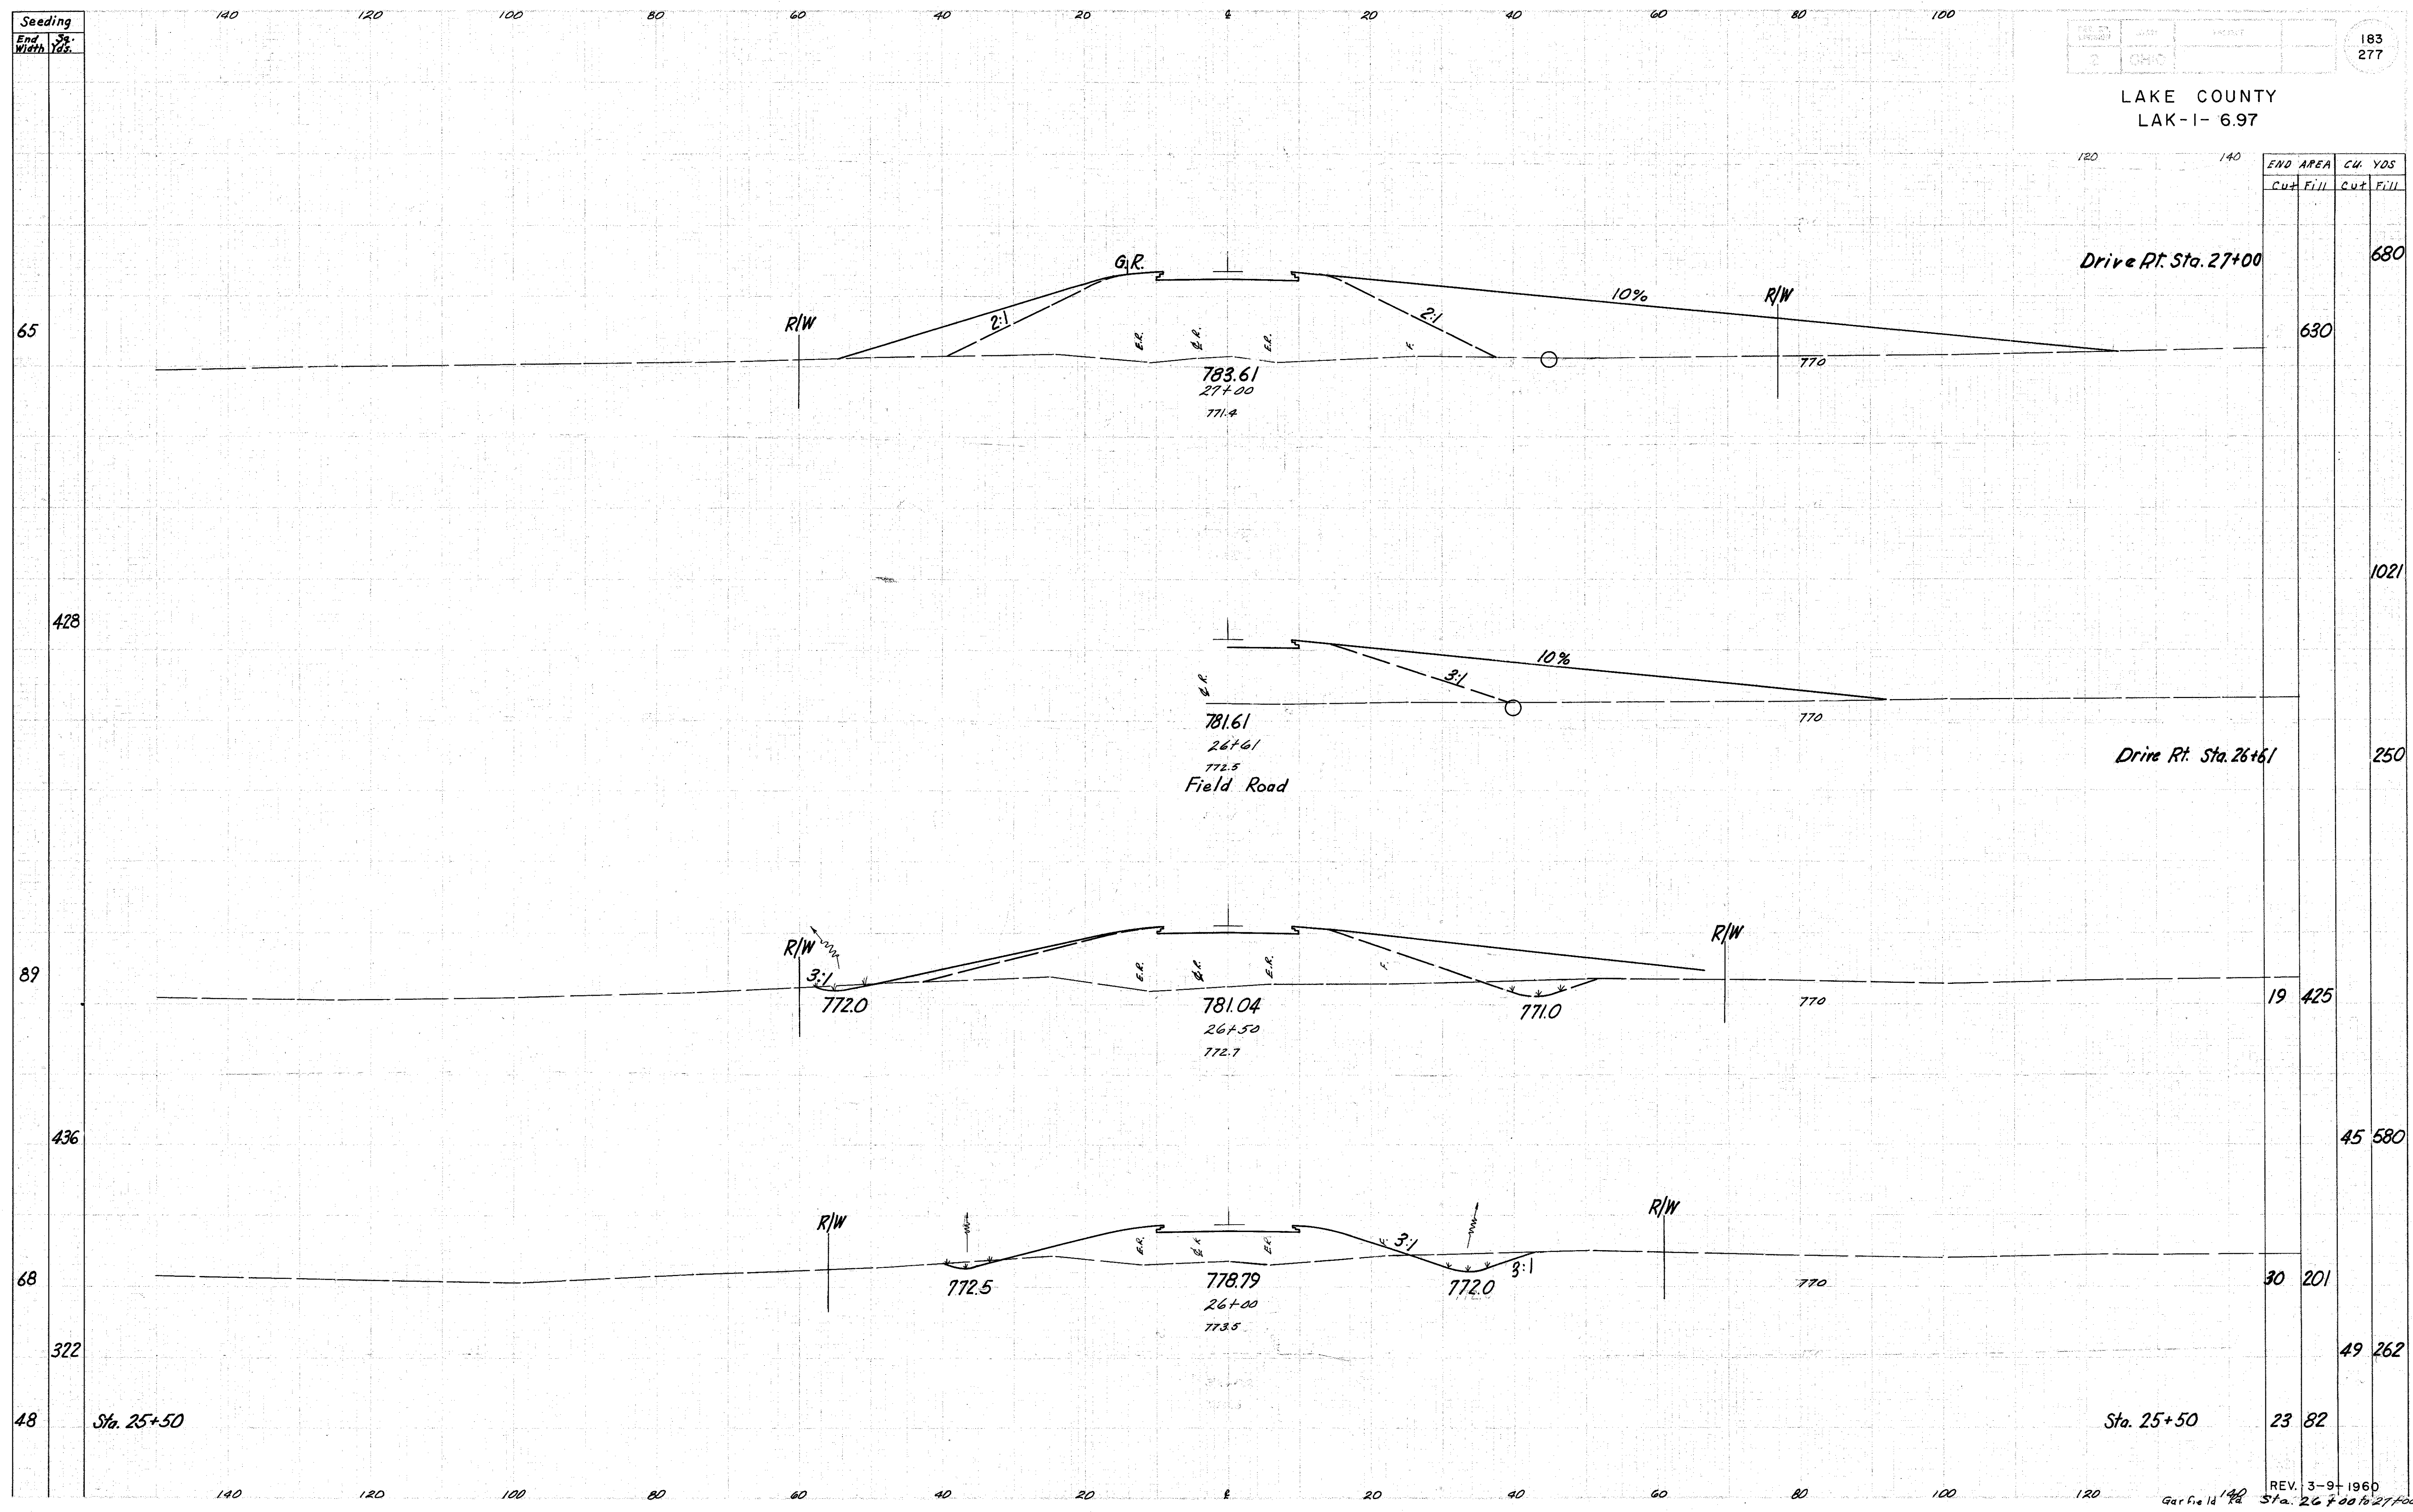

Sta.	END AREA		CU. YDS.	
	Cut	Fill	Cut	Fill
27+00		630		680
26+61		770		1021
26+50	19	425		250
25+50	30	201	45	580
	322		49	262
25+50	48	23		82